

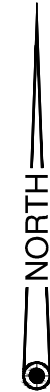


E. Kenosha St.

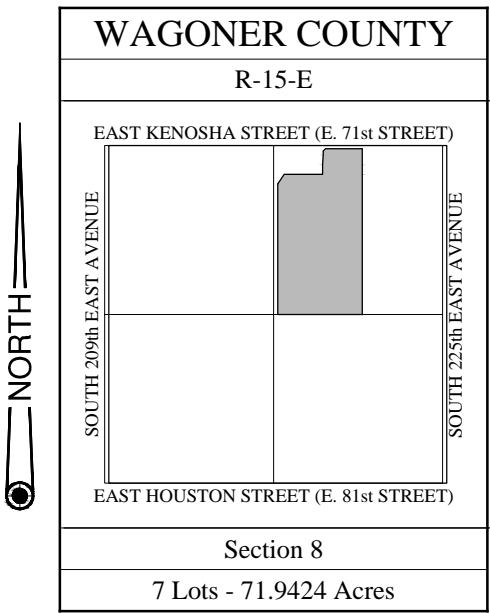

T
18
N

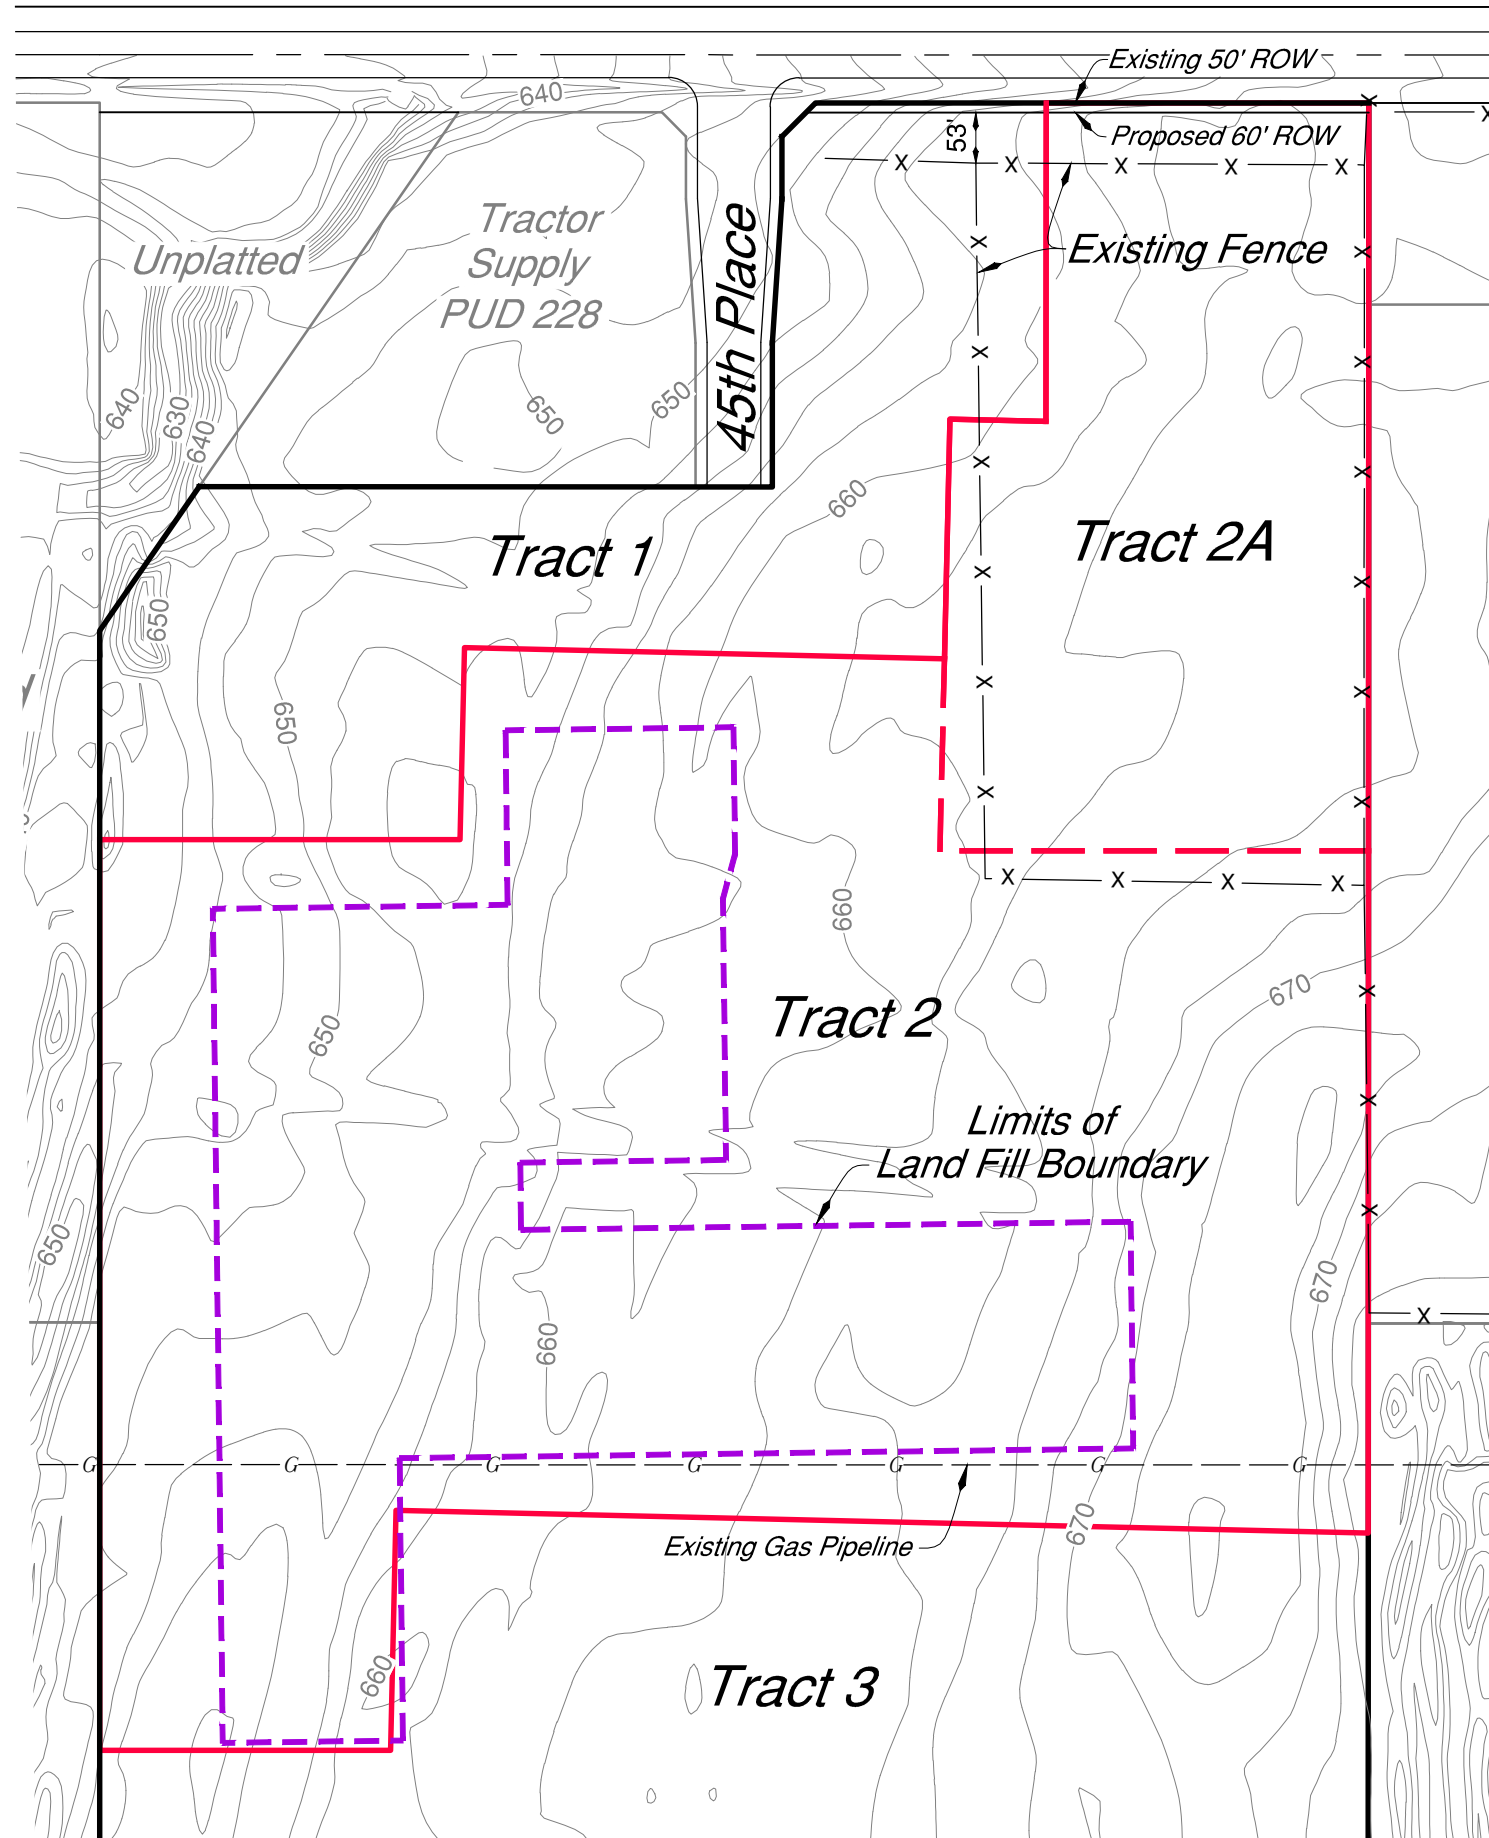

Scale: 1"=200'

RECEIVED
 March 17, 2017
 BROKEN ARROW
 DEVELOPMENT SERVICES

Exhibit A
Muhich Tract
 Tract B/2A Existing
 Fence Plan

