

NATIONAL SPECIALTY GROCER

BROKEN ARROW, OK


DESIGN ELEVATIONS

03/21/2025

RAMROCK REAL ESTATE



STONE & CMU

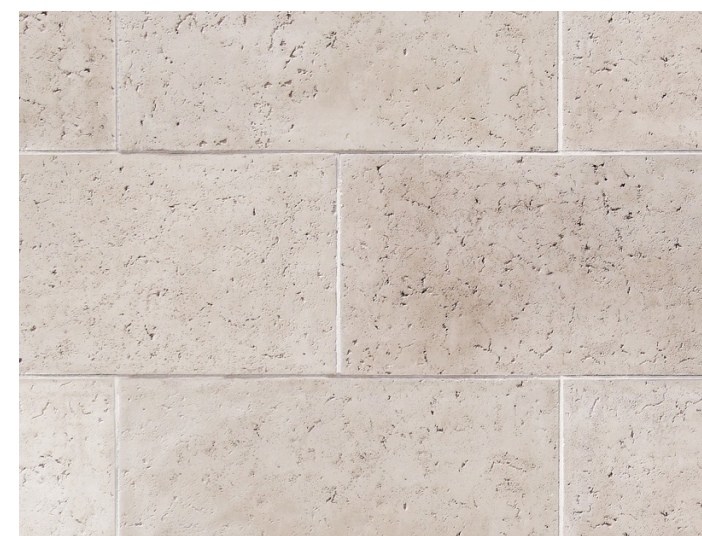

CORONADO THIN STONE
FRENCH LIMESTONE
FRENCH WHITE



ABC BLOCK & BRICK
ARKSAND




ABC BLOCK & BRICK
SANDSTONE



ABC BLOCK & BRICK
MOCHA

METALS

 


STOREFRONT & COPING
DARK BRONZE

StoTherm ci EIFS COLORS




SW 7048
URBAN BRONZE

 



SW 6151
QUIVER TAN



SW 7045
INTELLECTUAL GRAY


 


SW 7043
WORDLY GRAY

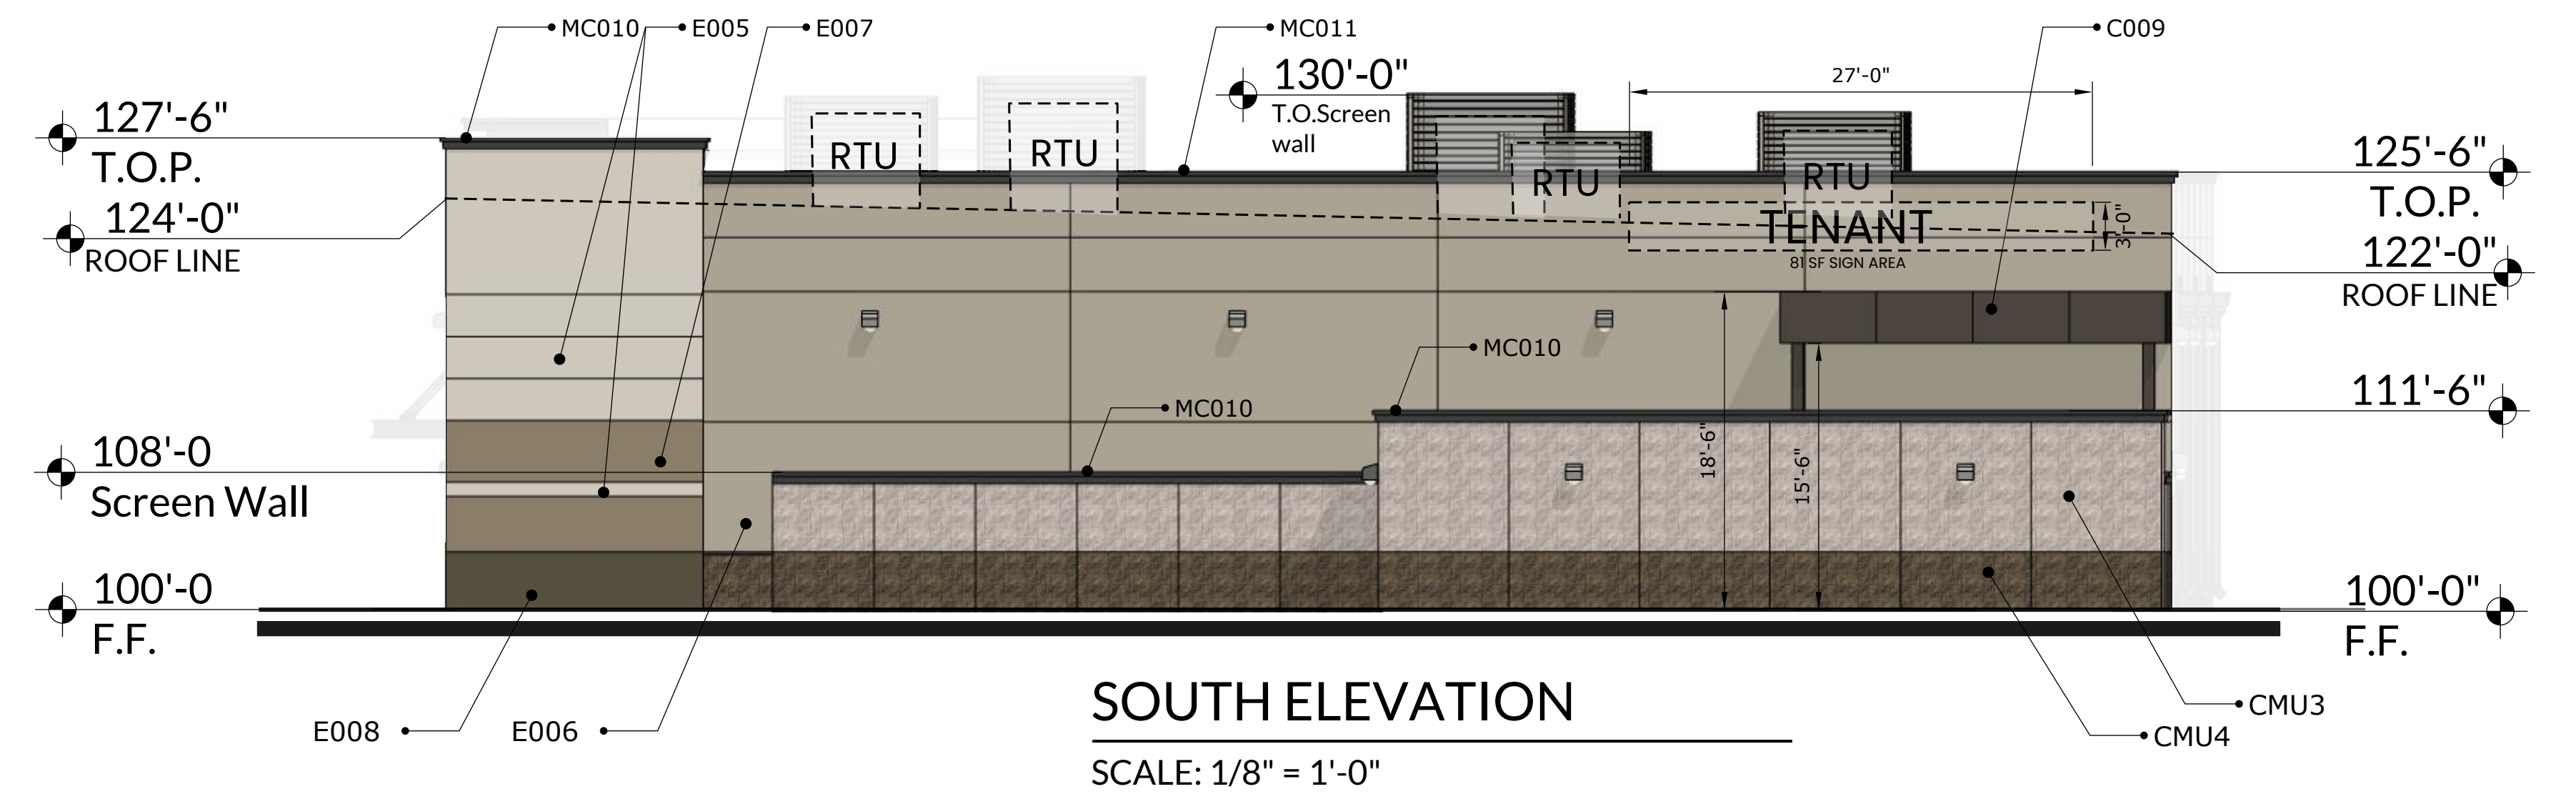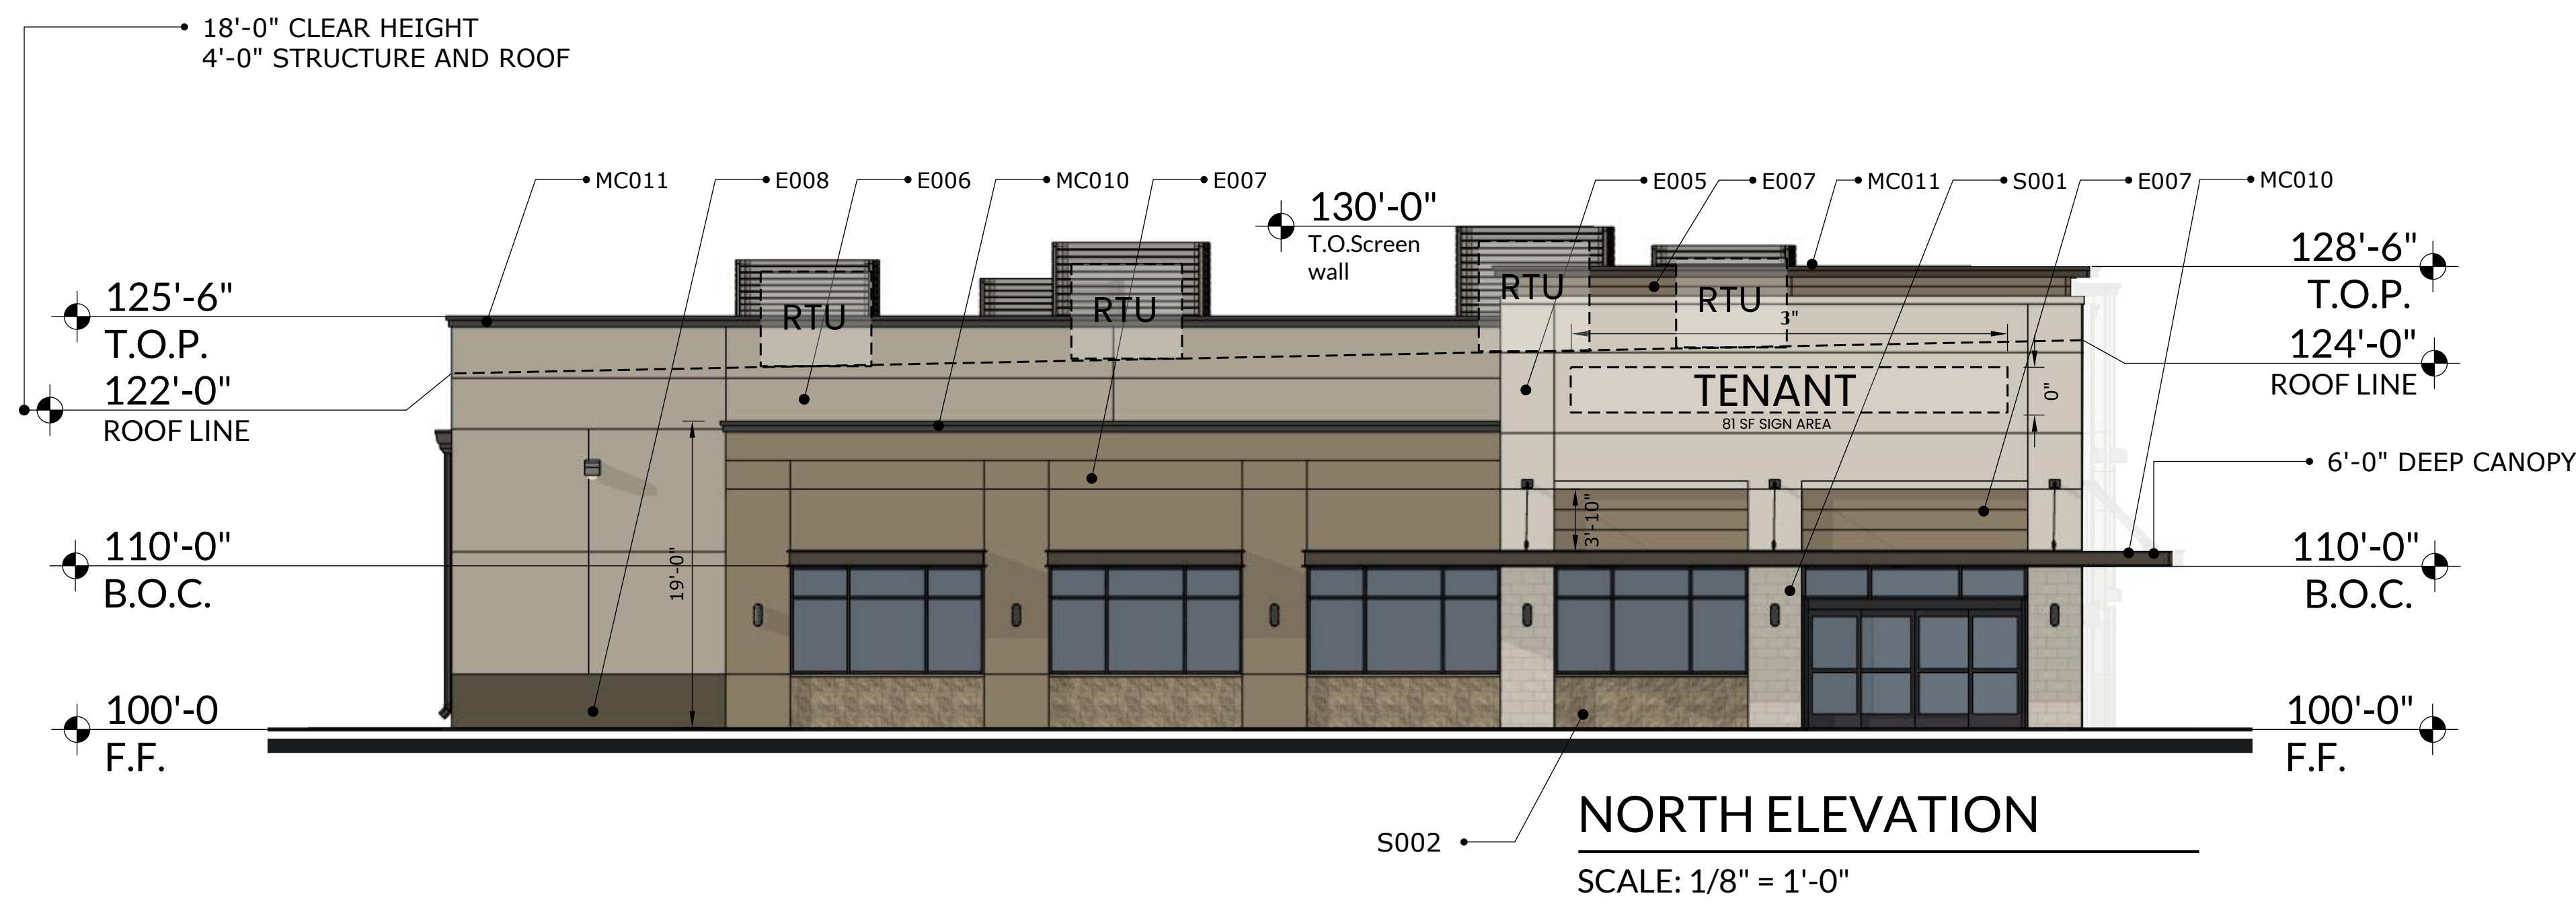

MATERIALS LIST

- THIN STONE:**
- (S001) CORONADO STONE - FRENCH LIMESTONE FRENCH WHITE
 - (S002) ABC BLOCK & BRICK SANDSTONE
- SPLIT CMU:**
- (CMU3) ABC BLOCK & BRICK ARKSAND
 - (CMU4) ABC BLOCK & BRICK MOCHA
- StoTherm ci EIFS COLORS:**
- (E005) SW 7043 WORDLY GRAY
 - (E006) SW7045 INTELLECTUAL GRAY
 - (E007) SW 6151 QUIVER TAN
 - (E008) SW7048 URBANE BRONZE
- METALS:**
- (C009) METAL CANOPY PAINTED SW 7048 URBAN BRONZE
 - (MC010) METAL COPING & EIFS CORNICE DARK BRONZE
 - (MC011) METAL COPING & EIFS CORNICE BUCKSKIN
 - (MC012) METAL MAN DOORS TO BE PAINTED SW 7048 URBANE BRONZE

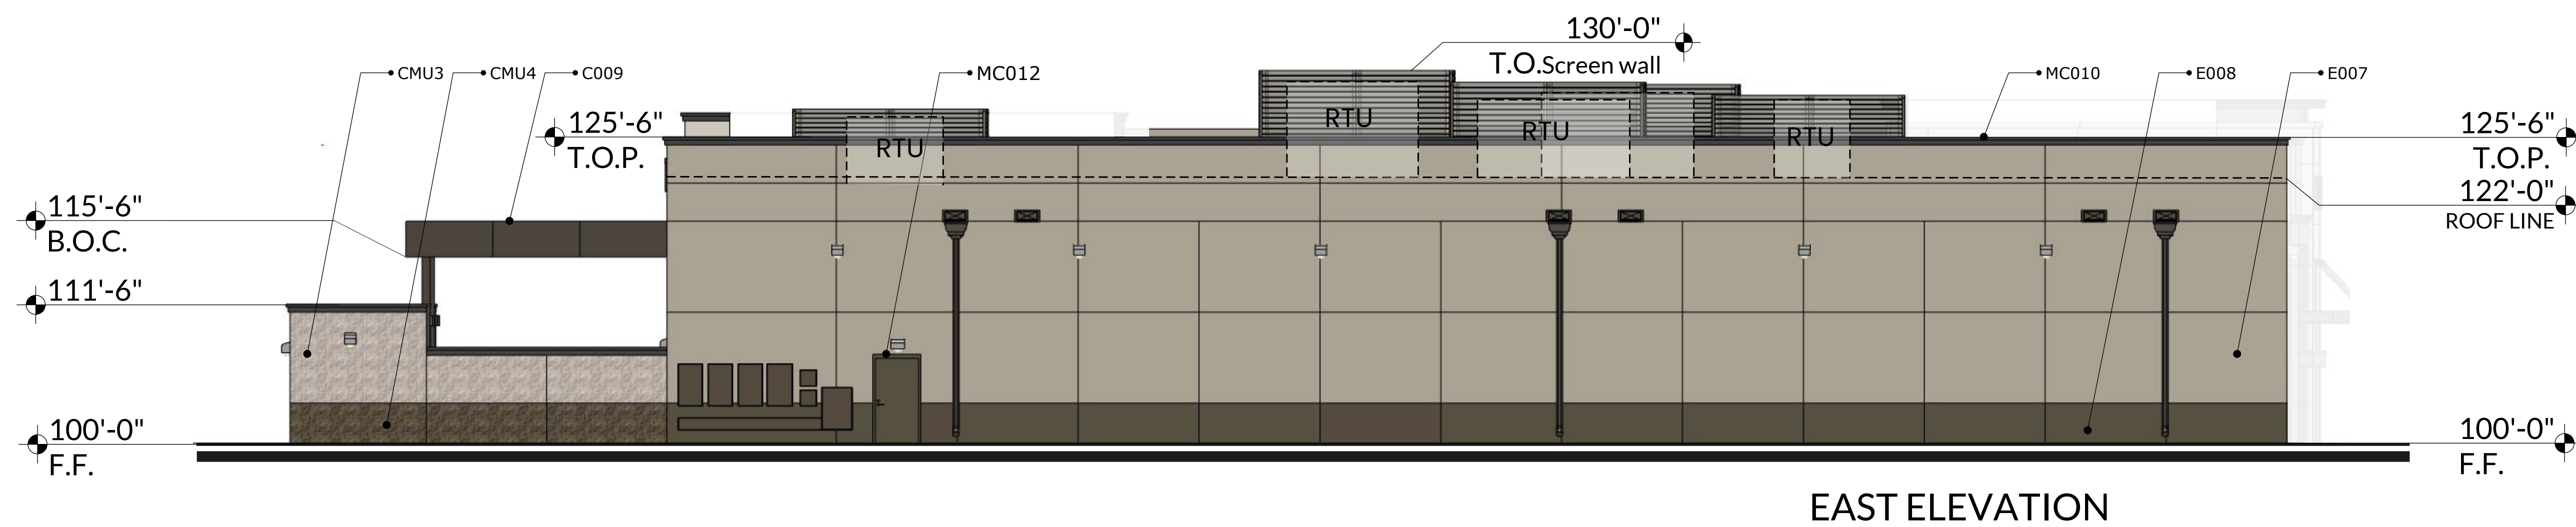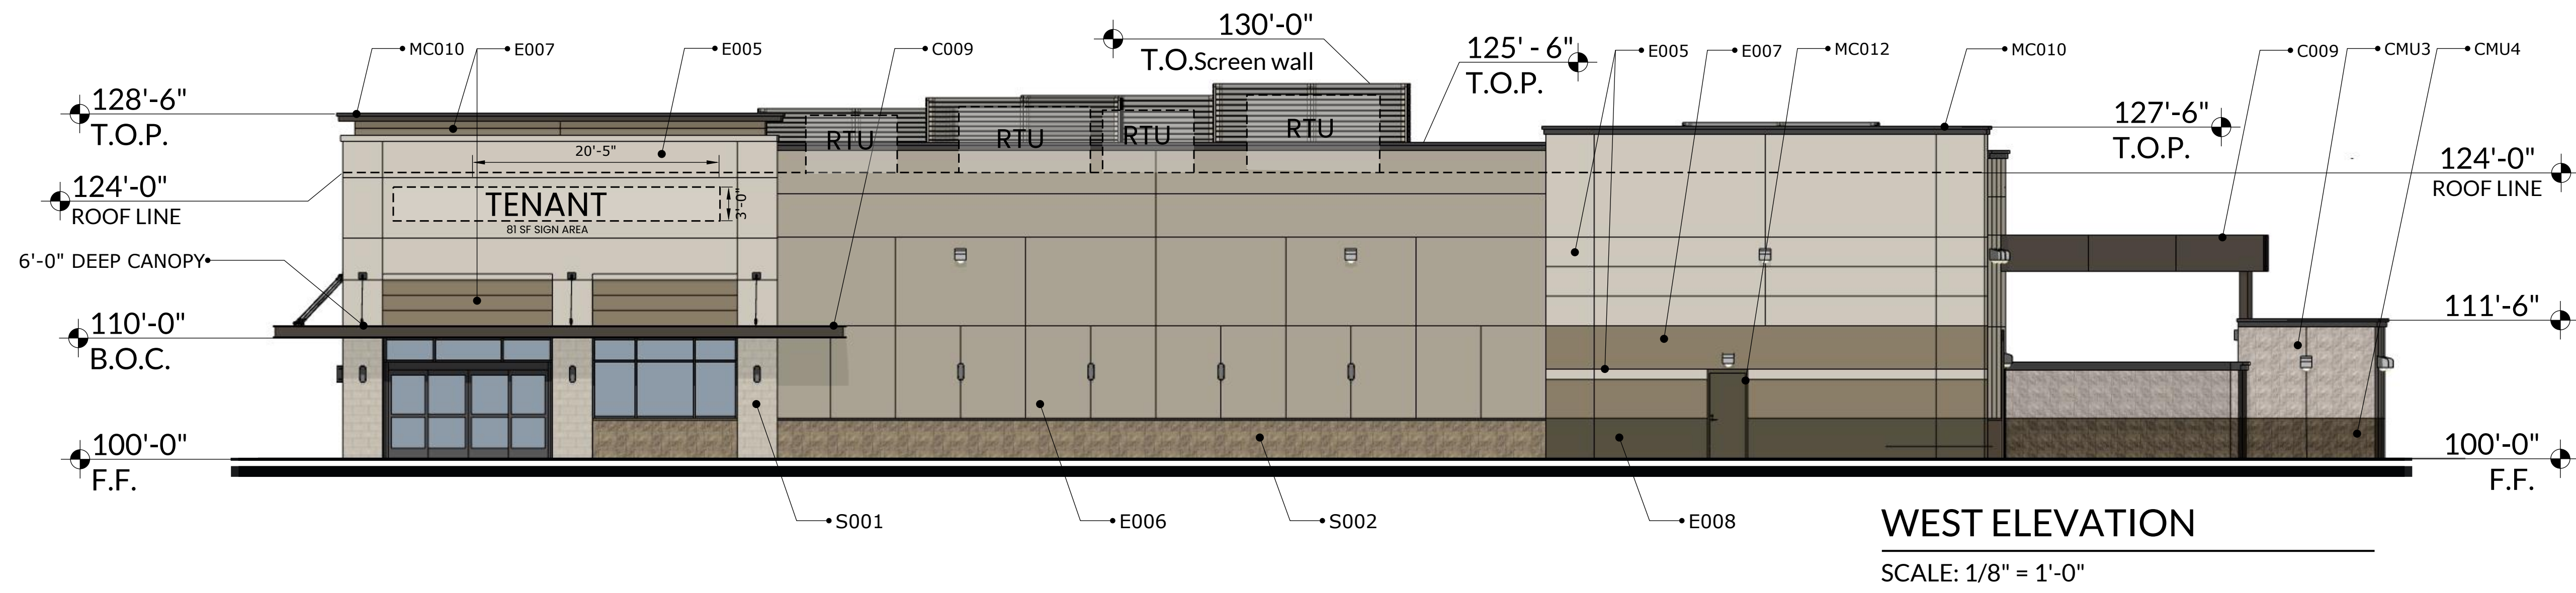

MATERIAL PERCENTAGES	FRONT	BACK	SIDE	SIDE
	NORTH ELEVATION	SOUTH ELEVATION	WEST ELEVATION	EAST ELEVATION
TOTAL SURFACE AREA SQ.FT.	2,712	2,580	4,143	3,398
CORONADO STONE - URBANA SMOOTH - FRENCH WHITE	4%	0%	3%	0%
ABC BLOCK & BRICK - SANDSTONE	4%	0%	6%	0%
ABC BLOCK & BRICK - MOCHA	0%	11%	7%	3%
ABC BLOCK & BRICK - ARKSAND	0%	19%	0%	5%
StoTherm ci EIFS COLOR: SW 7043 WORDLY GRAY	25%	47%	35%	85%
StoTherm ci EIFS COLOR: SW 7044 INTELLECTUAL GRAY	18%	4%	17%	0%
StoTherm ci EIFS COLOR: SW 6151 QUIVER TAN	24%	10%	15%	0%
StoTherm ci EIFS COLOR: SW 7048 URBANE BRONZE	2%	2%	3%	1%
TOTAL MASONRY	77%	93%	85%	94%
Metal Canopy	2%	3%	2%	2%
Metal Coping & EIFS TRIM	5%	4%	3%	4%
TOTAL SECONDARY MATERIALS	7%	7%	4%	6%