

01/11/2018



SOUTHWEST PERSPECTIVE



PUD  
NEC OF 6<sup>TH</sup> STREET & KENOSHA – BROKEN ARROW, OK.

CONFIDENTIAL – This document contains information that is privileged and confidential. Any disclosure, reproduction, distribution or use unauthorized of information without the appropriate authorization is strictly prohibited.



STATE OF OKLAHOMA  
 CHRISTOPHER  
 B.  
 GOBLE  
 2990  
 LICENSED ARCHITECT  
 01/11/2018



SOUTHWEST PERSPECTIVE



SOUTHEAST PERSPECTIVE



SOUTHEAST PERSPECTIVE





PUD  
 NEC OF 6<sup>TH</sup> STREET & KENOSHA – BROKEN ARROW, OK.

CONFIDENTIAL – This document contains information that is privileged and confidential. Any disclosure, reproduction, distribution or use unauthorized of information without the appropriate authorization is strictly prohibited.






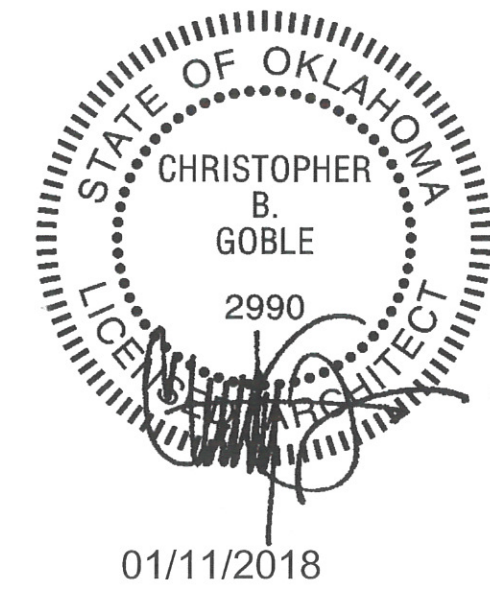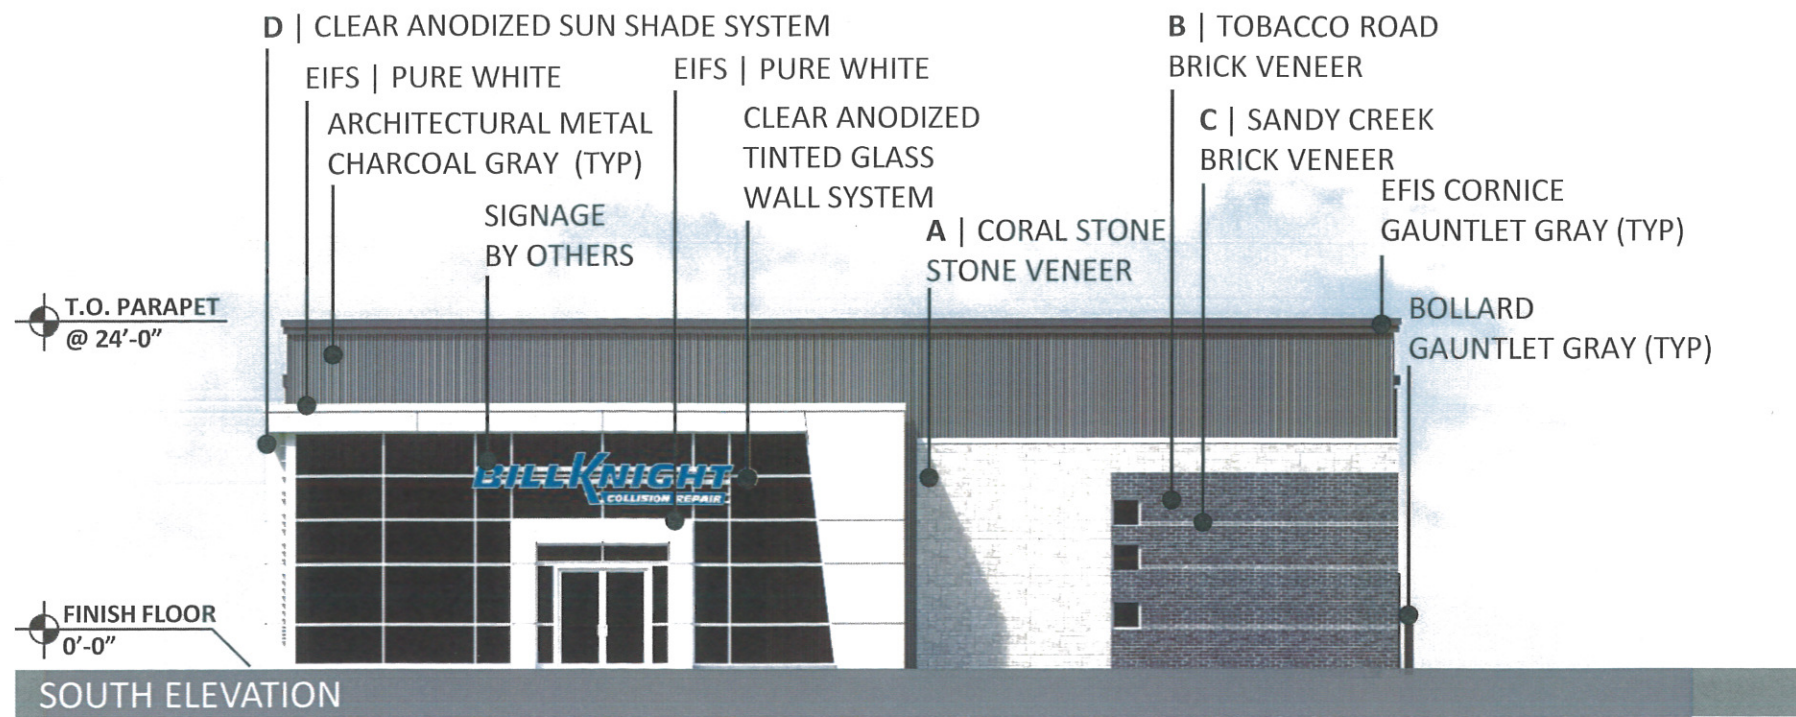

- COLORS**
- MBCI | CHARCOAL GRAY
  - SW #7019 GAUNTLET GRAY
  - SW #7005 PURE WHITE

- MATERIALS**
- A CORAL STONE | Stone Veneer by Boral

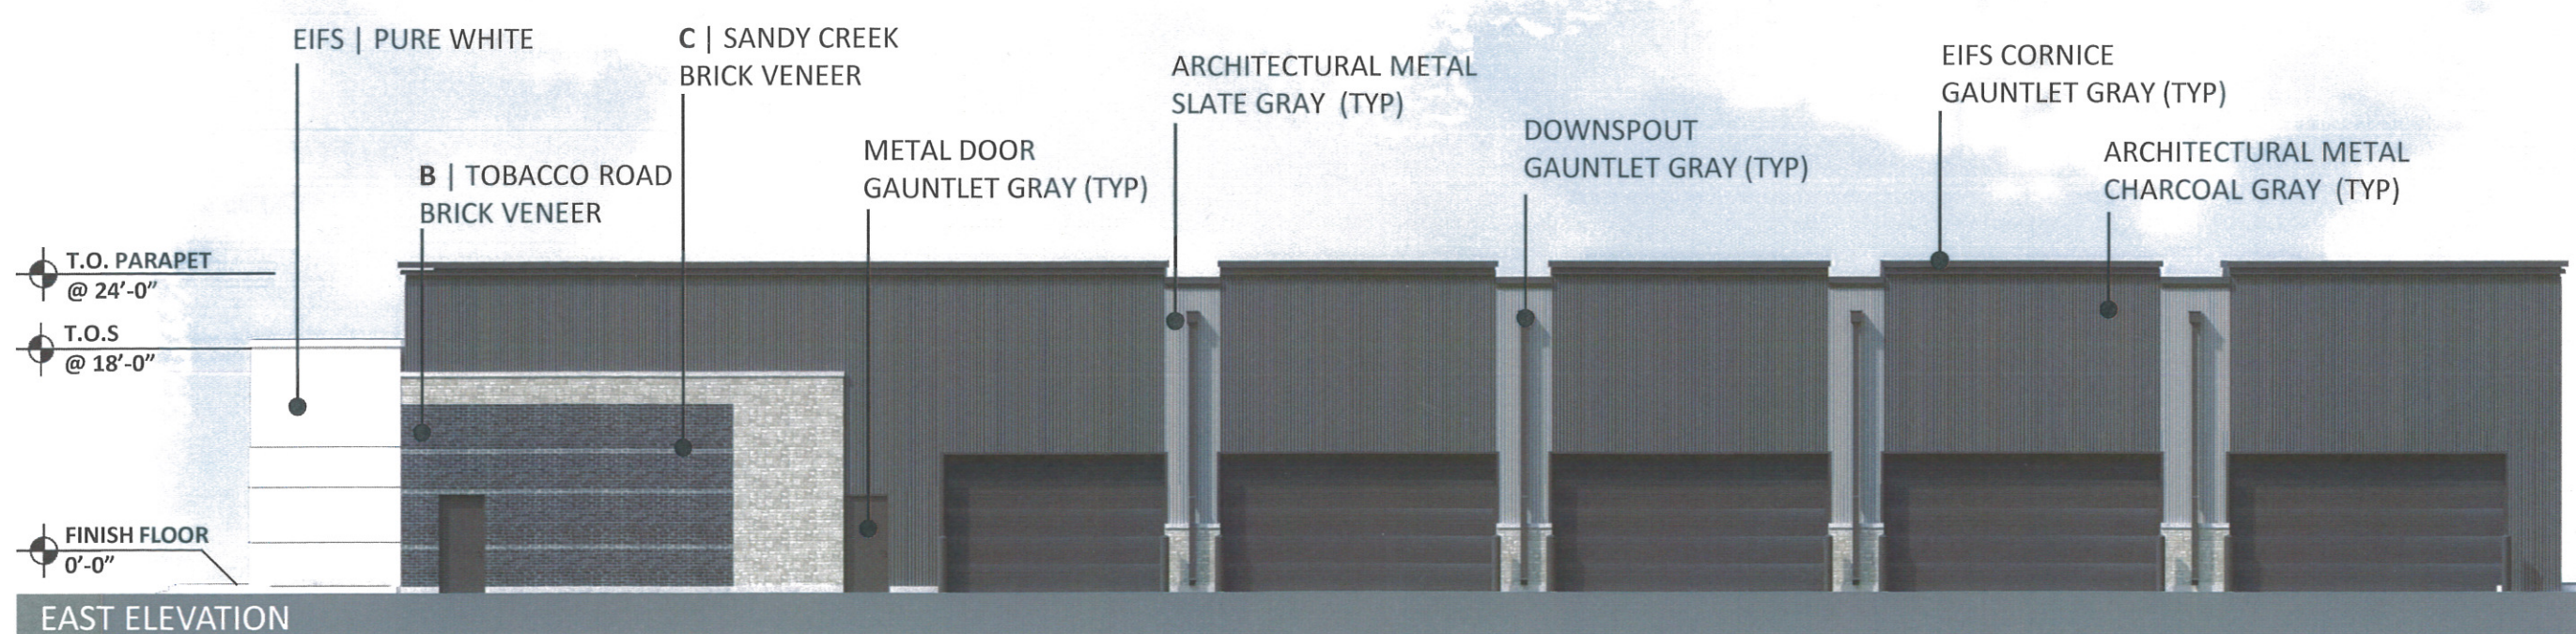



- B TOBACCO ROAD | Brick Veneer By Boral
- C SANDY CREEK | Brick Veneer By Boral
- D CLEAR ANODIZED | Sunshade System



PUD  
 NEC OF 6<sup>TH</sup> STREET & KENOSHA – BROKEN ARROW, OK.

CONFIDENTIAL – This document contains information that is privileged and confidential. Any disclosure, reproduction, distribution or use unauthorized of information without the appropriate authorization is strictly prohibited.

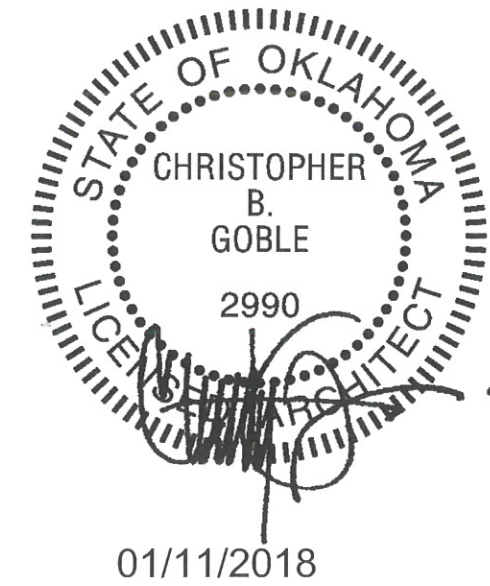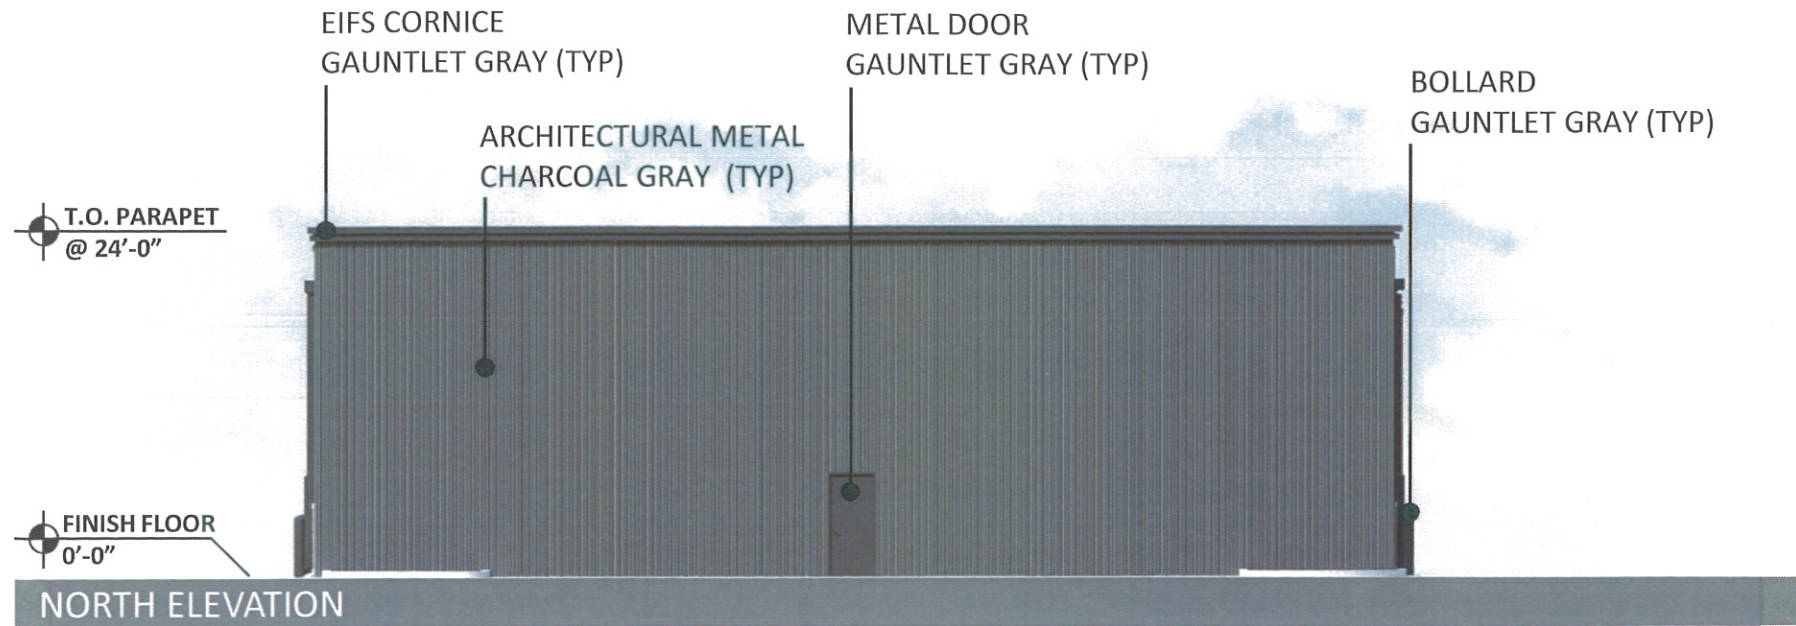


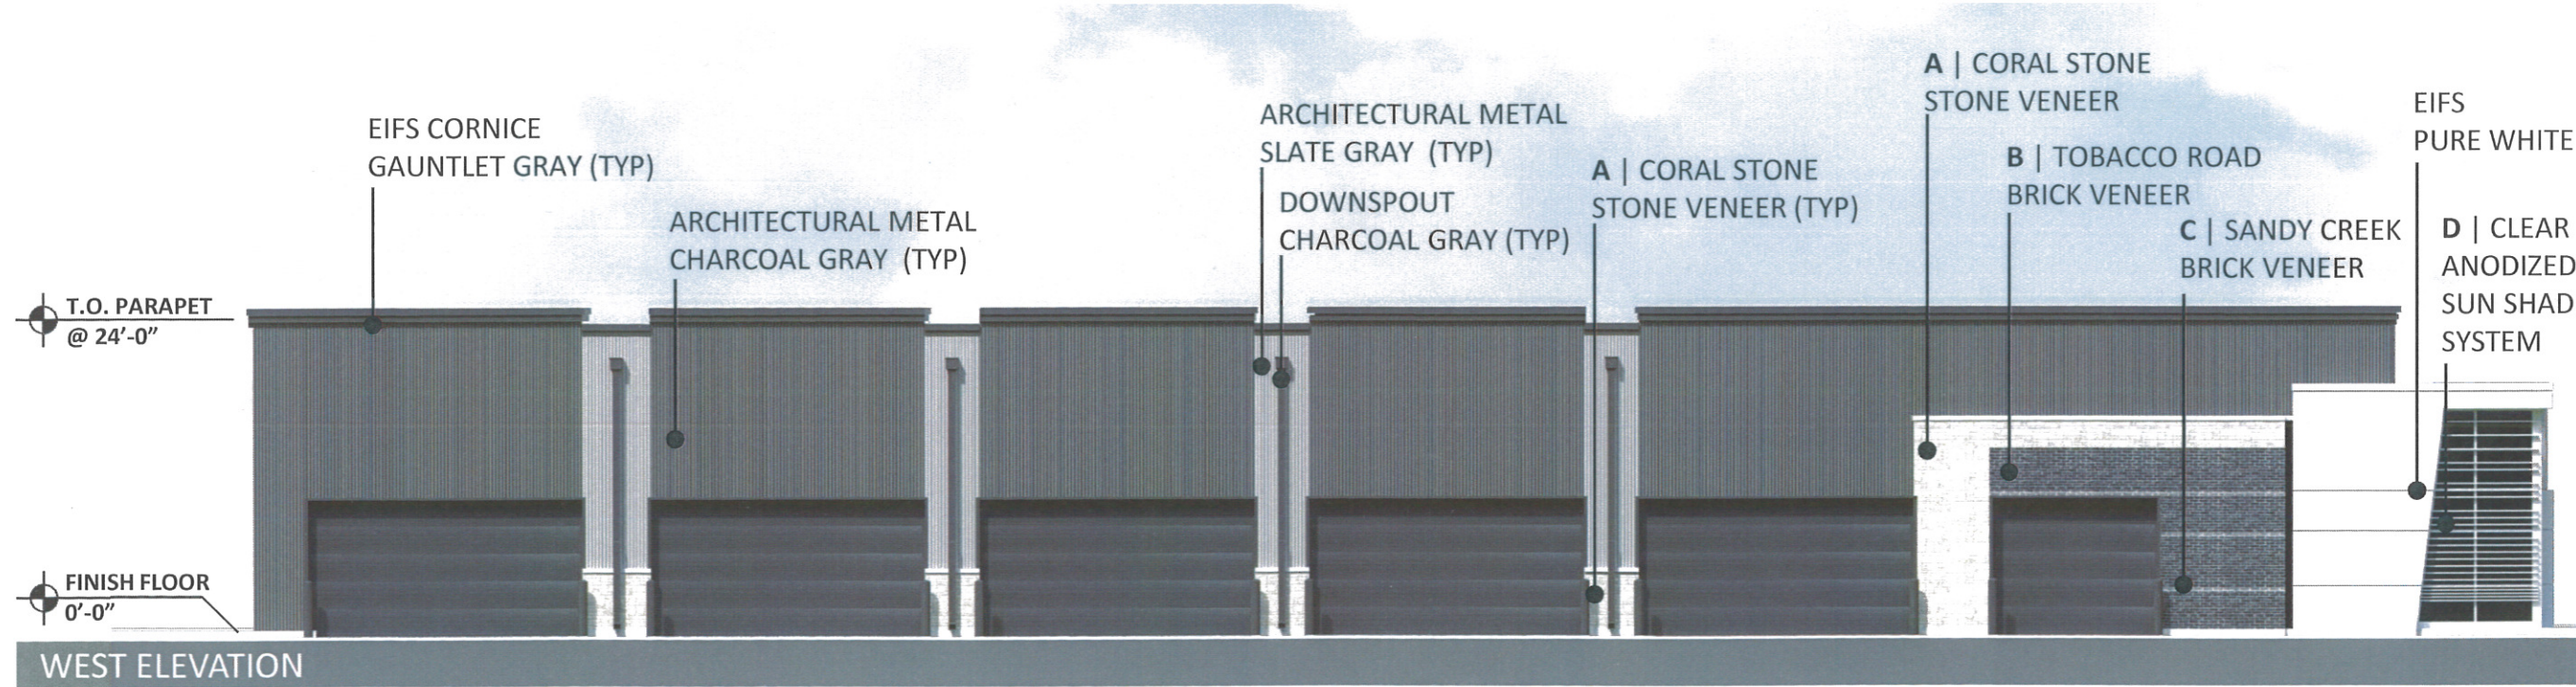


**COLORS**

-  MBCI | CHARCOAL GRAY
-  SW #7019 GAUNTLET GRAY
-  SW #7005 PURE WHITE

**MATERIALS**

-  **A** CORAL STONE | Stone Veneer by Boral
-  **B** TOBACCO ROAD | Brick Veneer By Boral
-  **C** SANDY CREEK | Brick Veneer By Boral
-  **D** CLEAR ANODIZED | Sunshade System



PUD  
 NEC OF 6<sup>TH</sup> STREET & KENOSHA – BROKEN ARROW, OK.

CONFIDENTIAL – This document contains information that is privileged and confidential. Any disclosure, reproduction, distribution or use unauthorized of information without the appropriate authorization is strictly prohibited.