



Engineering & Construction Department



**Farmers Market – Grain Silo  
Special Council Work Session  
January 14, 2025**

## Current Rose District Plaza

Existing structure in adequate and good condition. No apparent structural integrity issues visible.


The Maintenance Department is assisting with the electrical service.



# Rose District Plaza

Masterplan Farmers Market Grain Silo

Option 1: Keep existing facilities as is, expand on grain silo property and enclose existing restroom pavilion

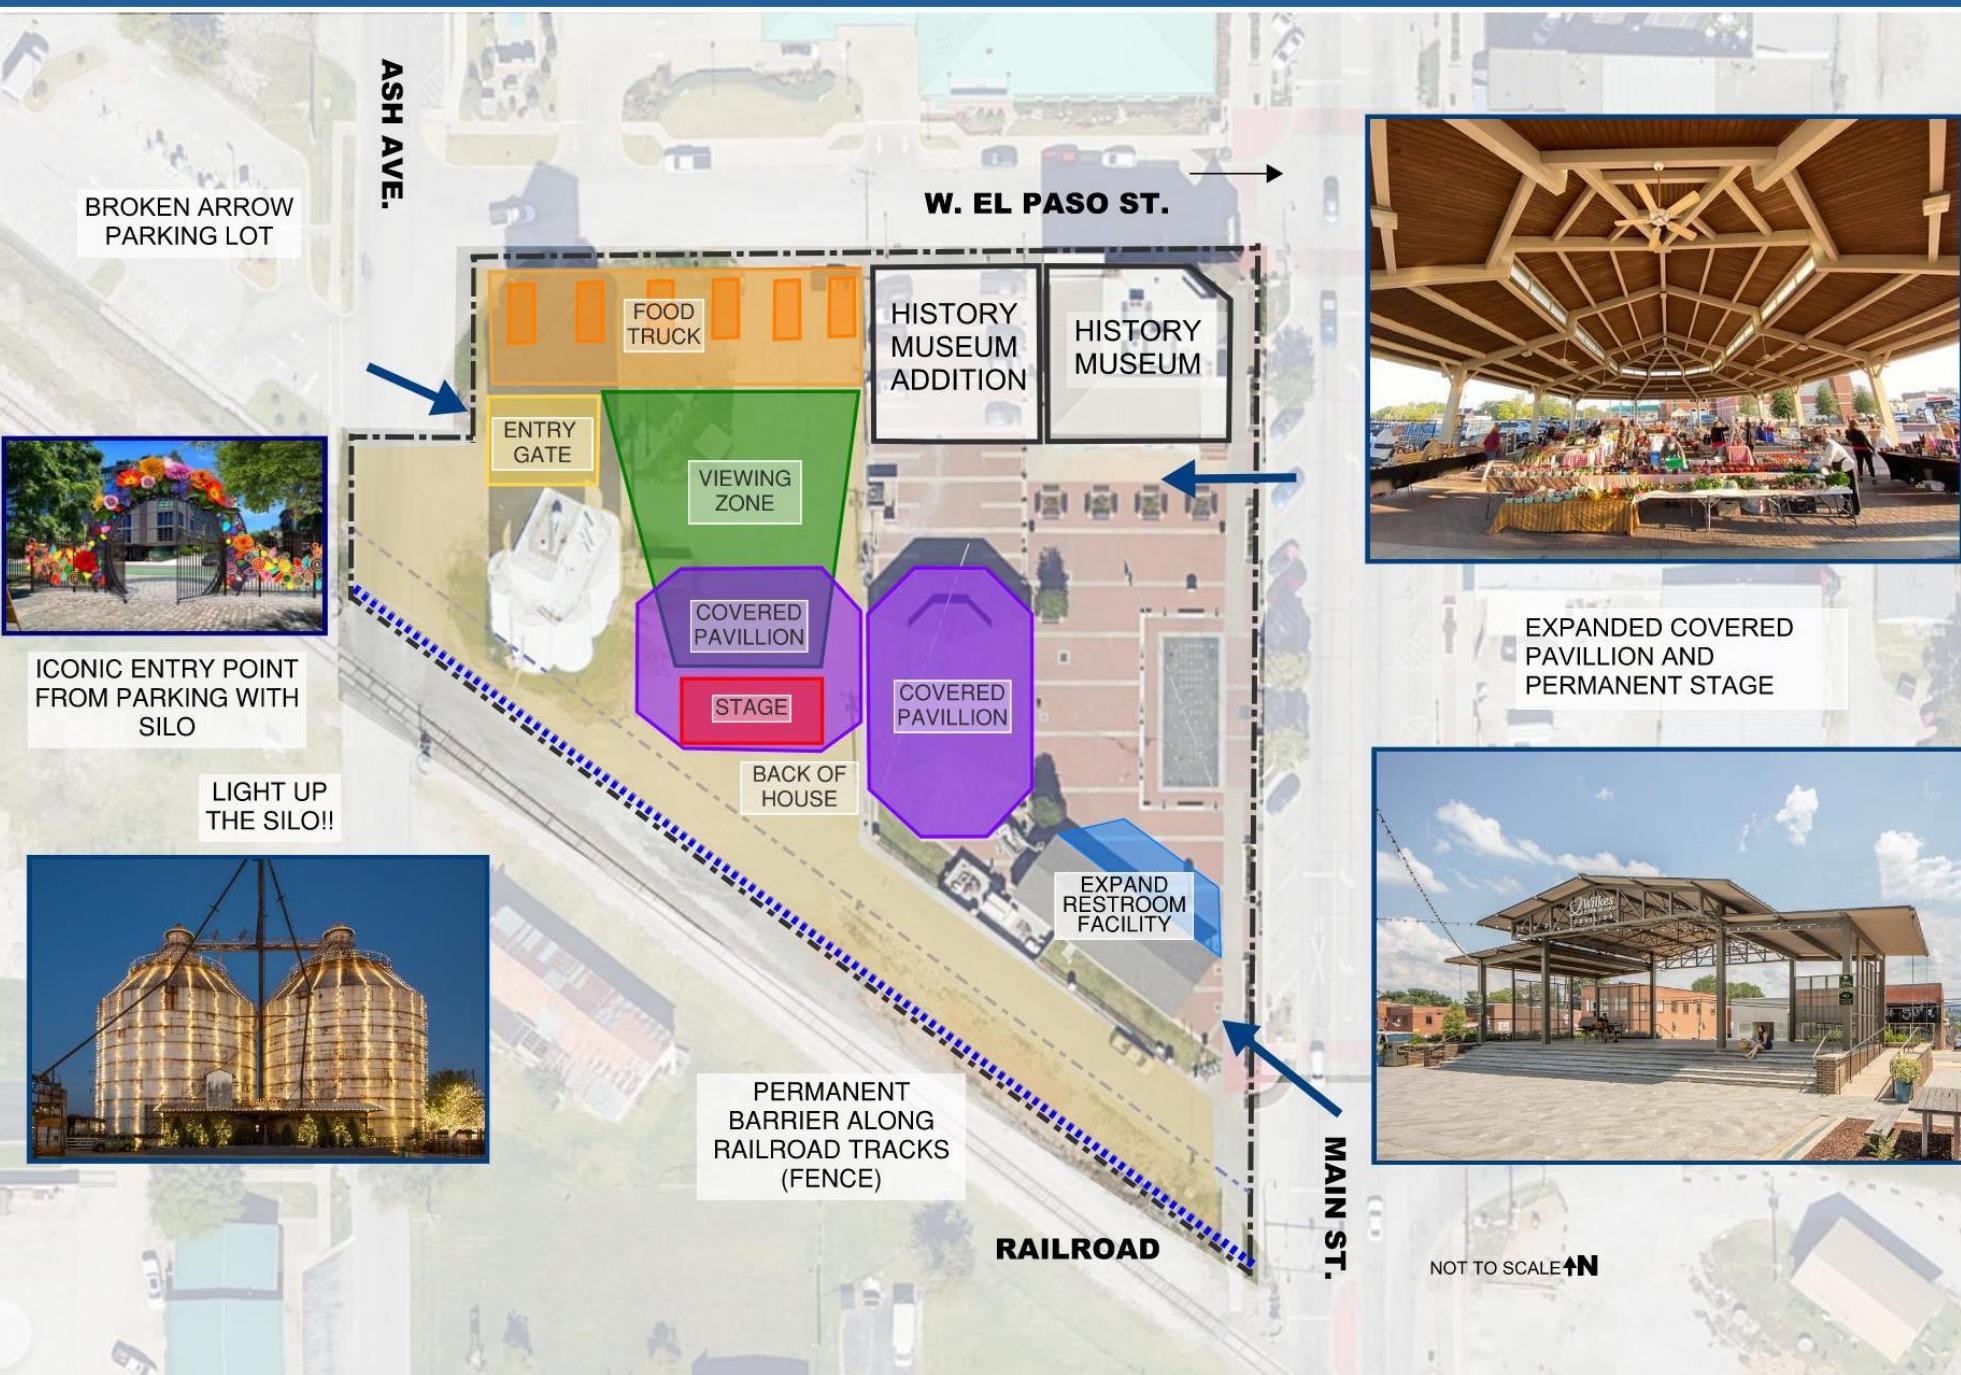

# Rose District Plaza

BROKEN ARROW  
PARKING LOT

ASH AVE.

RECONFIGURE  
PARKING LOT  
ENTRY FROM  
EL PASO



ICONIC ENTRY POINT  
FROM PARKING WITH  
SILO

LIGHT UP  
THE SILO!!



URBAN  
PLAYGROUND



PERMANENT BARRIER  
ALONG RAILROAD  
TRACKS (FENCE)

RAILROAD

W. EL PASO ST.

COVERED  
PAVILLION

HISTORY  
MUSEUM  
ADDITION

HISTORY  
MUSEUM

CENTRAL  
HUB

STAGE

FAMILY  
ZONE

VIEWING  
ZONE

FOOD  
TRUCK

EXPAND  
RESTROOM  
FACILITY

NOT TO SCALE 



ENLARGED  
COVERED  
PAVILLION

OPEN LAWN WITH NEW  
SEATING WITH  
OUTLETS/OPEN LAWN  
FOR GAMES



Masterplan Farmers  
Market Grain Silo

Option 2: Revamp  
entire city block for  
expanded use and  
infrastructure