


①

SITE PLAN

SCALE: 1" = 20'-0"

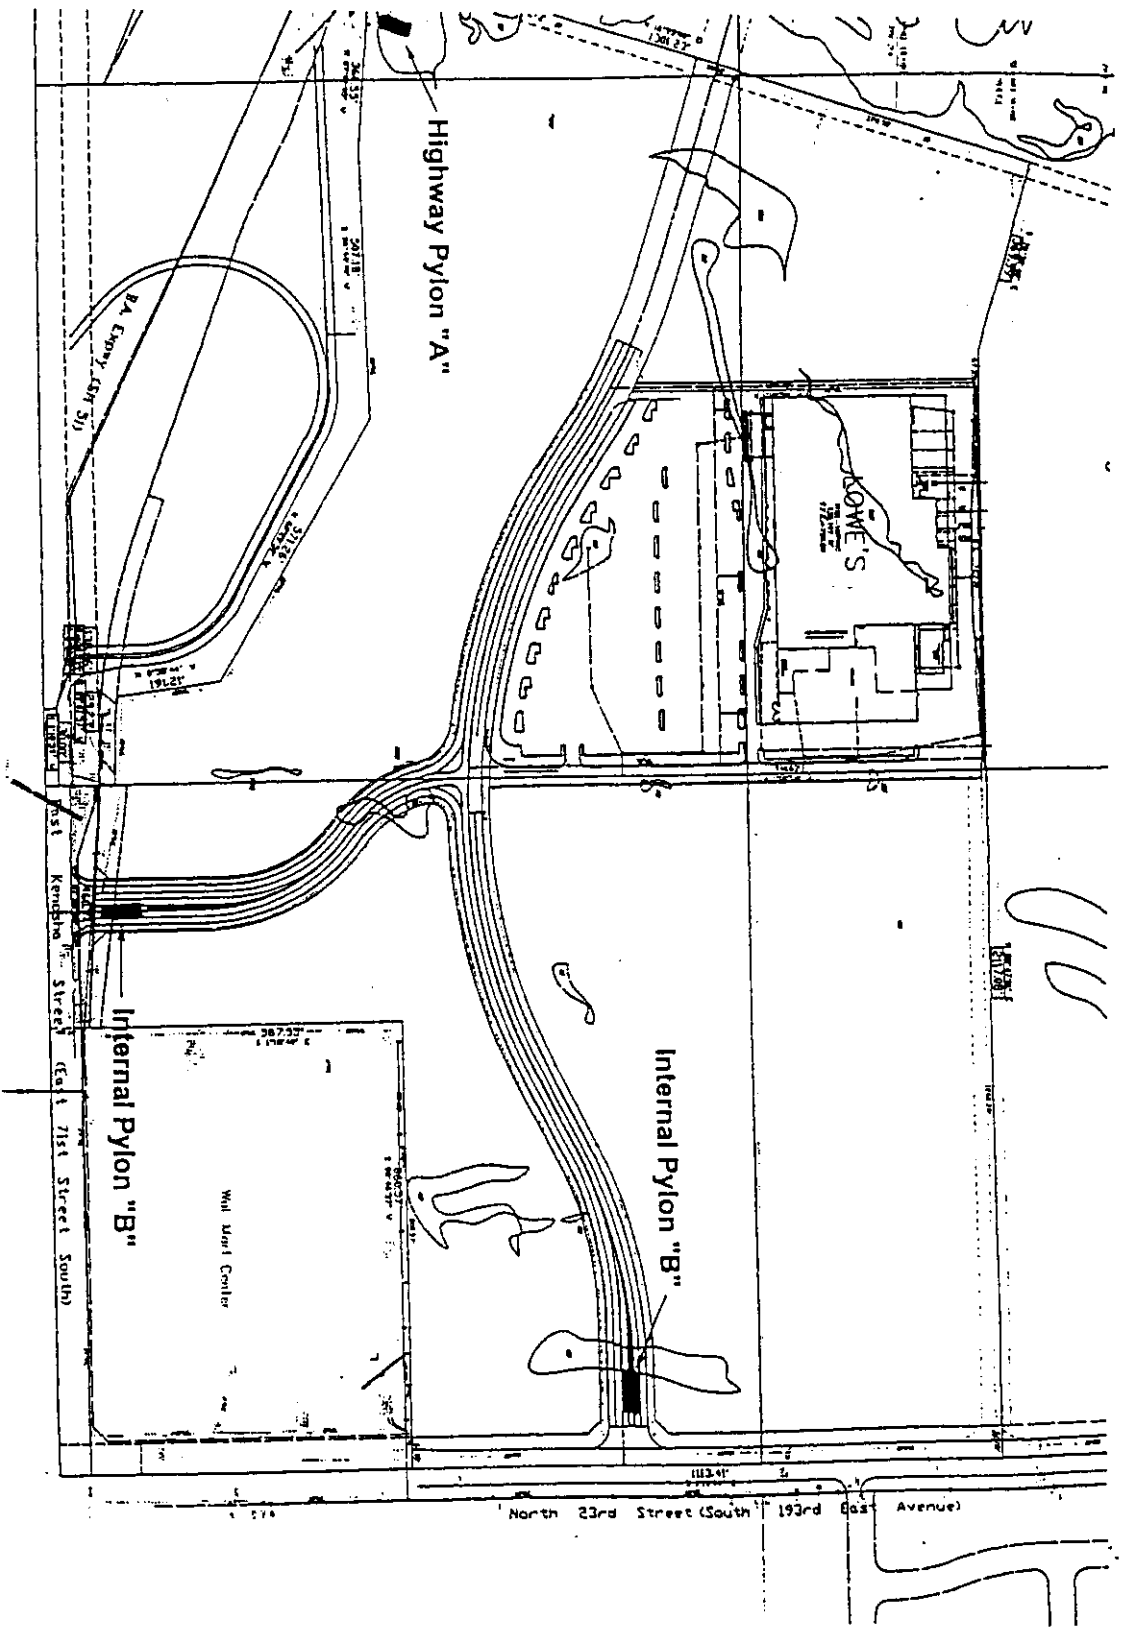



Drawn by	SH
Checked by	RS
Scale	1" = 20'-0"
Sheet No.	1



KMO DEVELOPMENT GROUP
The Park at Adams Creek


WILBANKS
Associates, Inc.

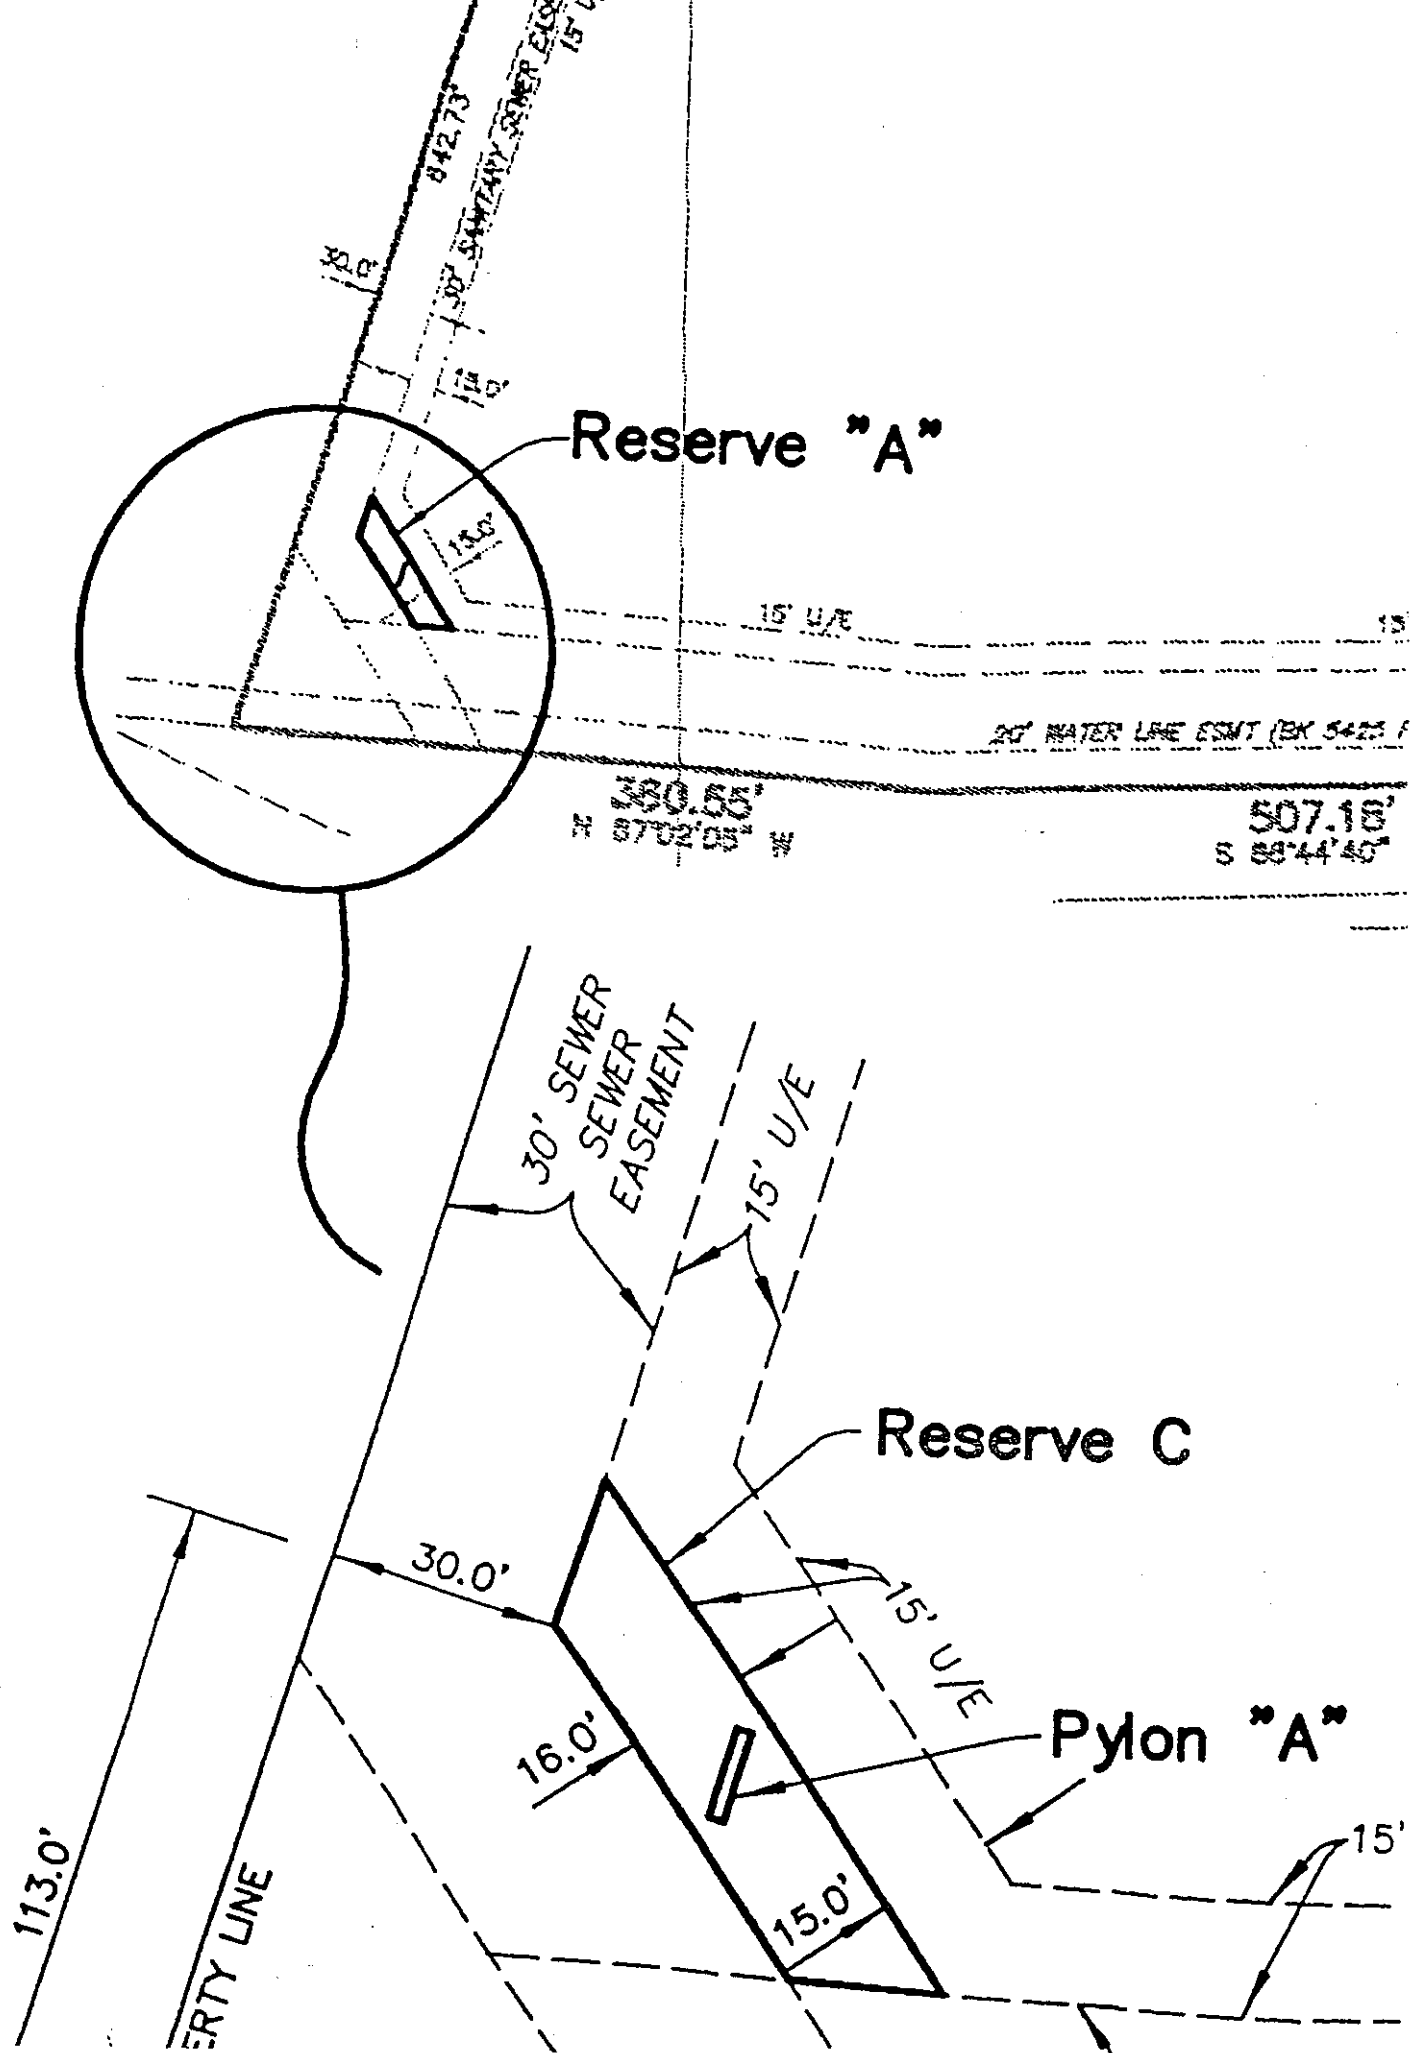

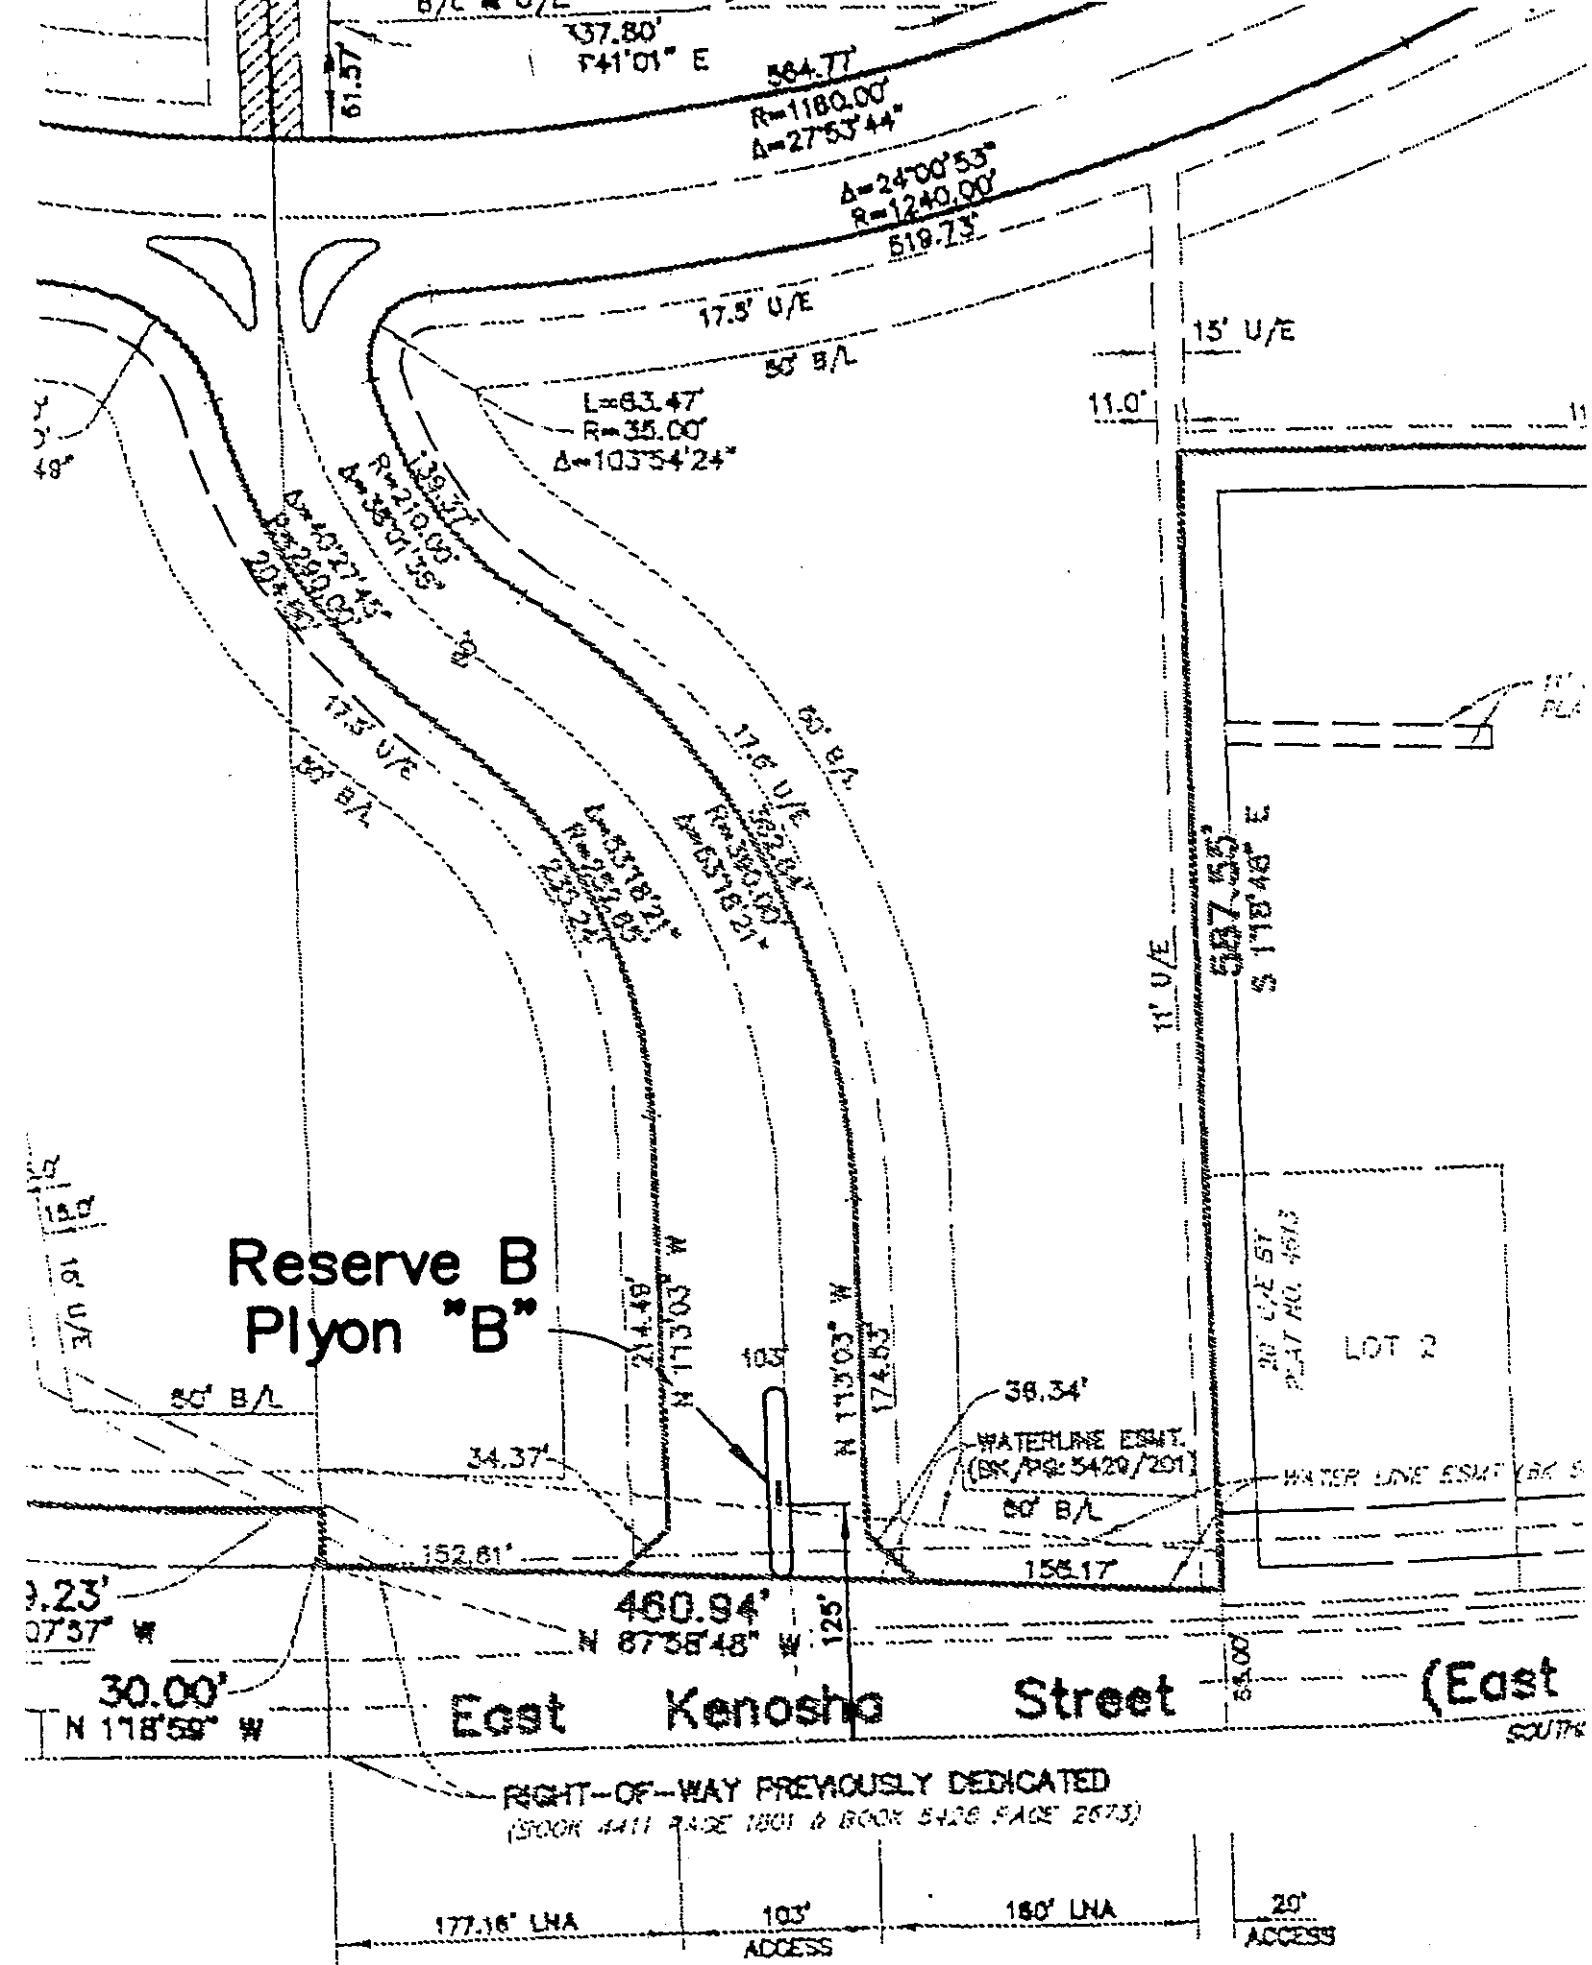

[illegible]


BY
10. 4513

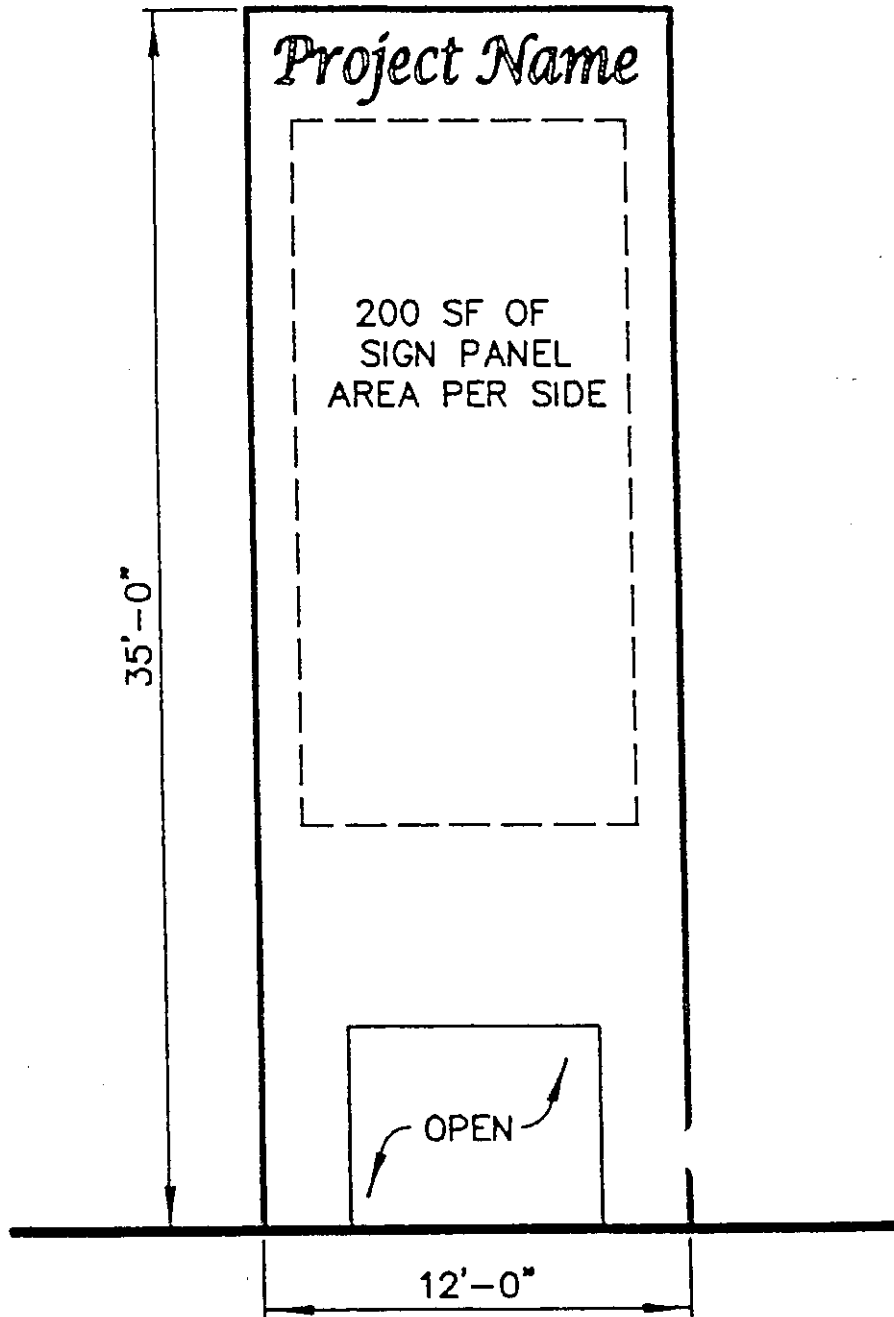

A

Highway Pylon "A"


SCALE: NONE

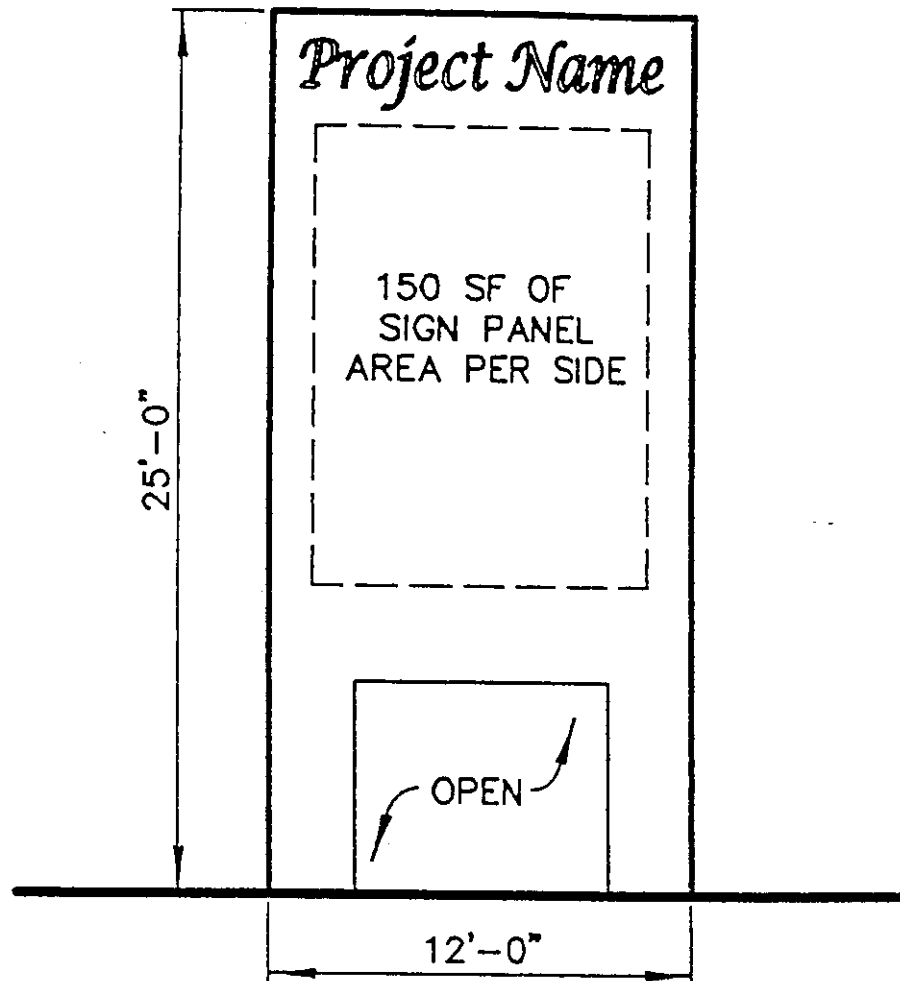

B

Internal Pylon "B"

SCALE: NONE

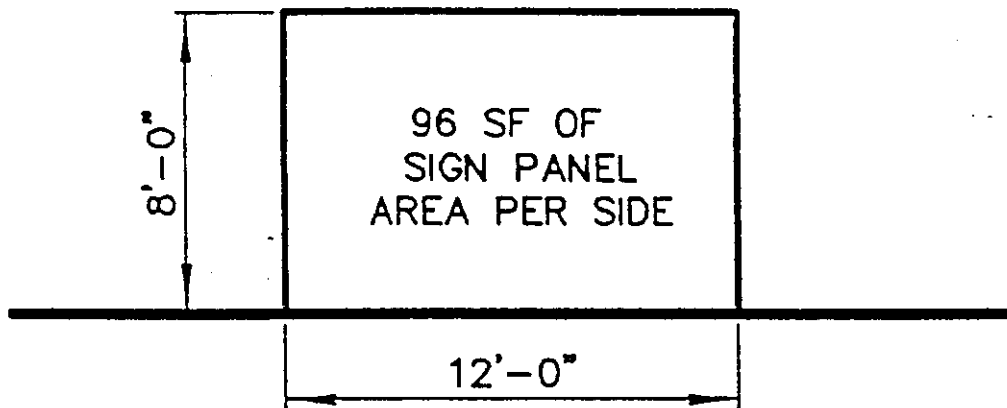

Monument Sign "C"

SCALE: NONE