

Hardie Board
Fish
Scales

Brick

Burgundy Brick
White Trim

CHARLES SANDERS INC.
PLAN #16-1572

FRONT ELEVATION


Heritage Weathered Wood
(gray)

Hardie Board Fish Scales

LEFT SIDE ELEVATION

Heritage Weathered Wood
(gray)


Hardie Board
Fishscales

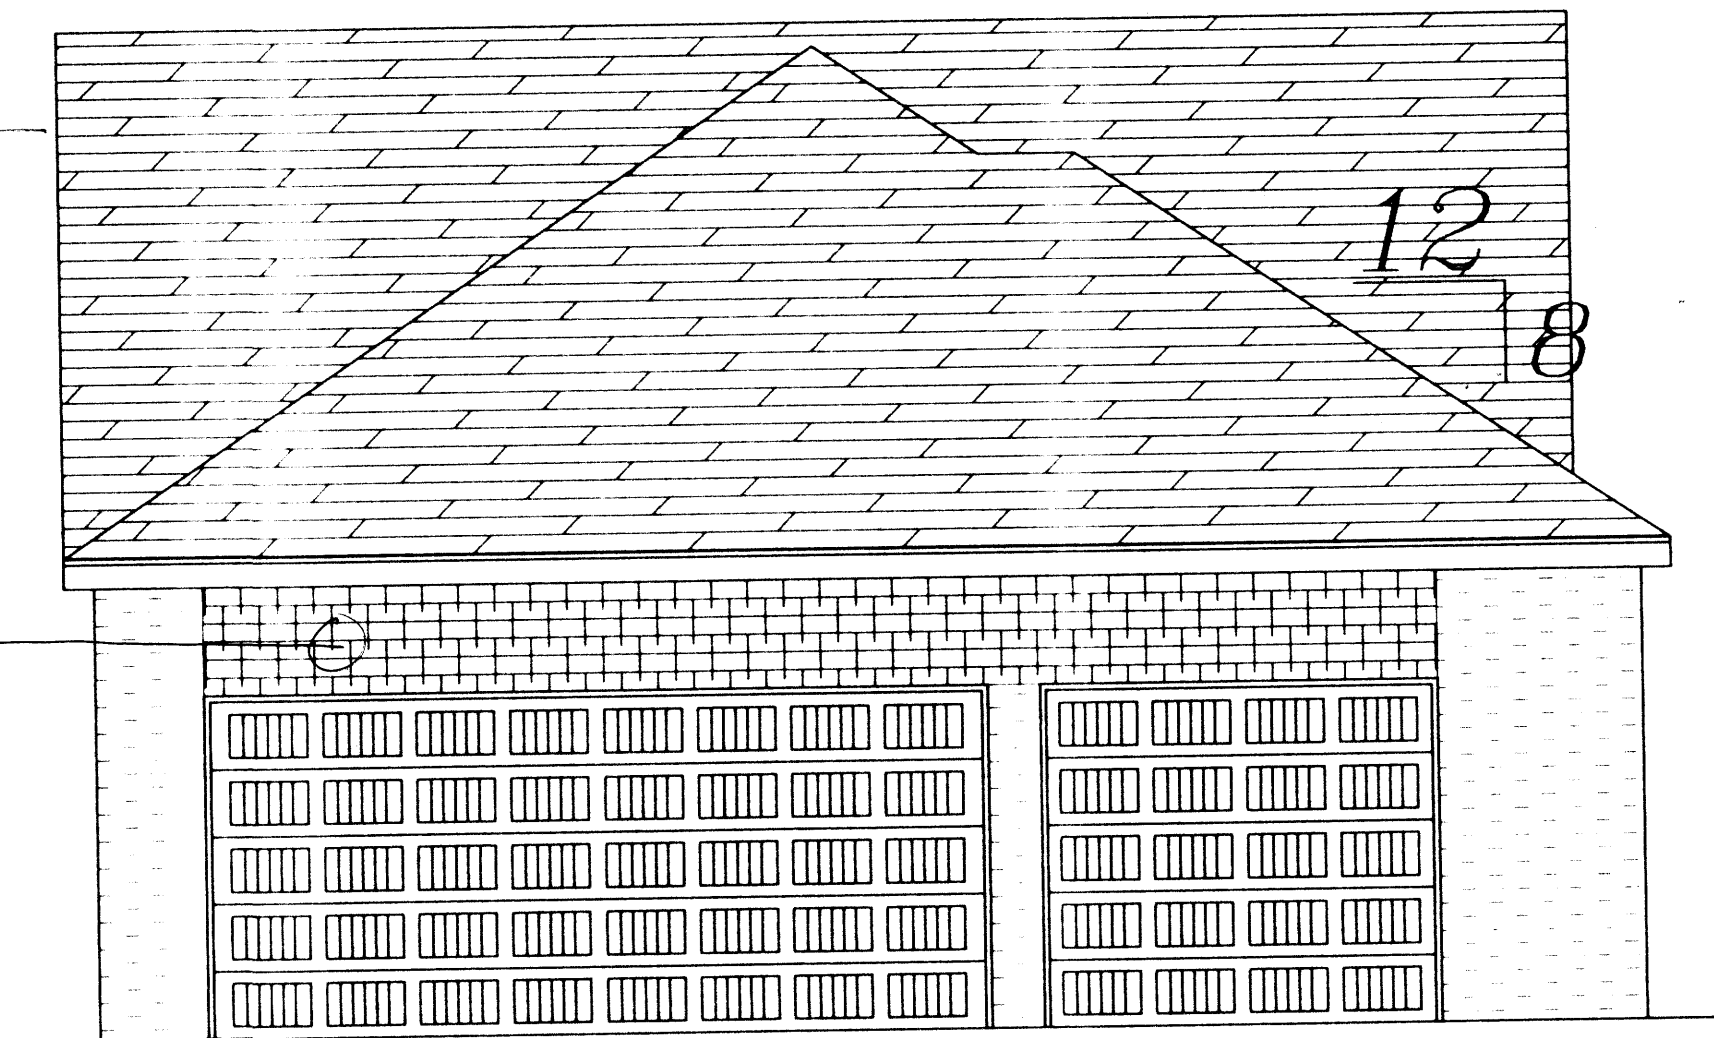


CHARLES SANDERS INC.
PLAN #16-1572

REAR ELEVATION


Hardie Board Fishscales

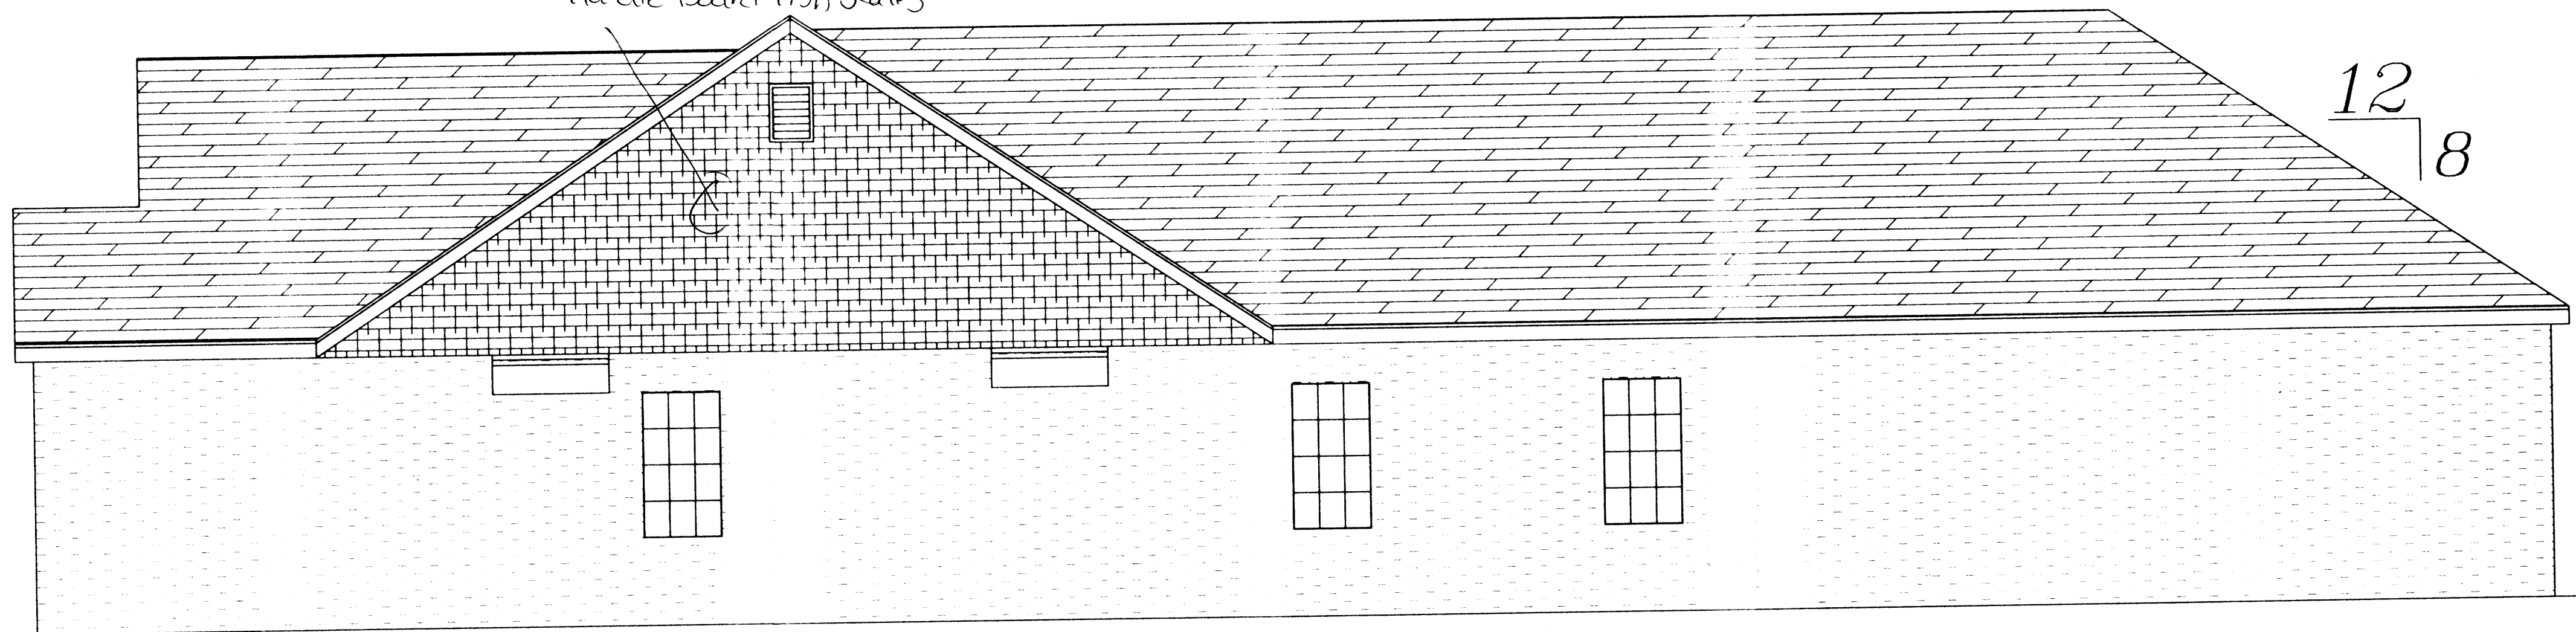

RIGHT SIDE ELEVATION

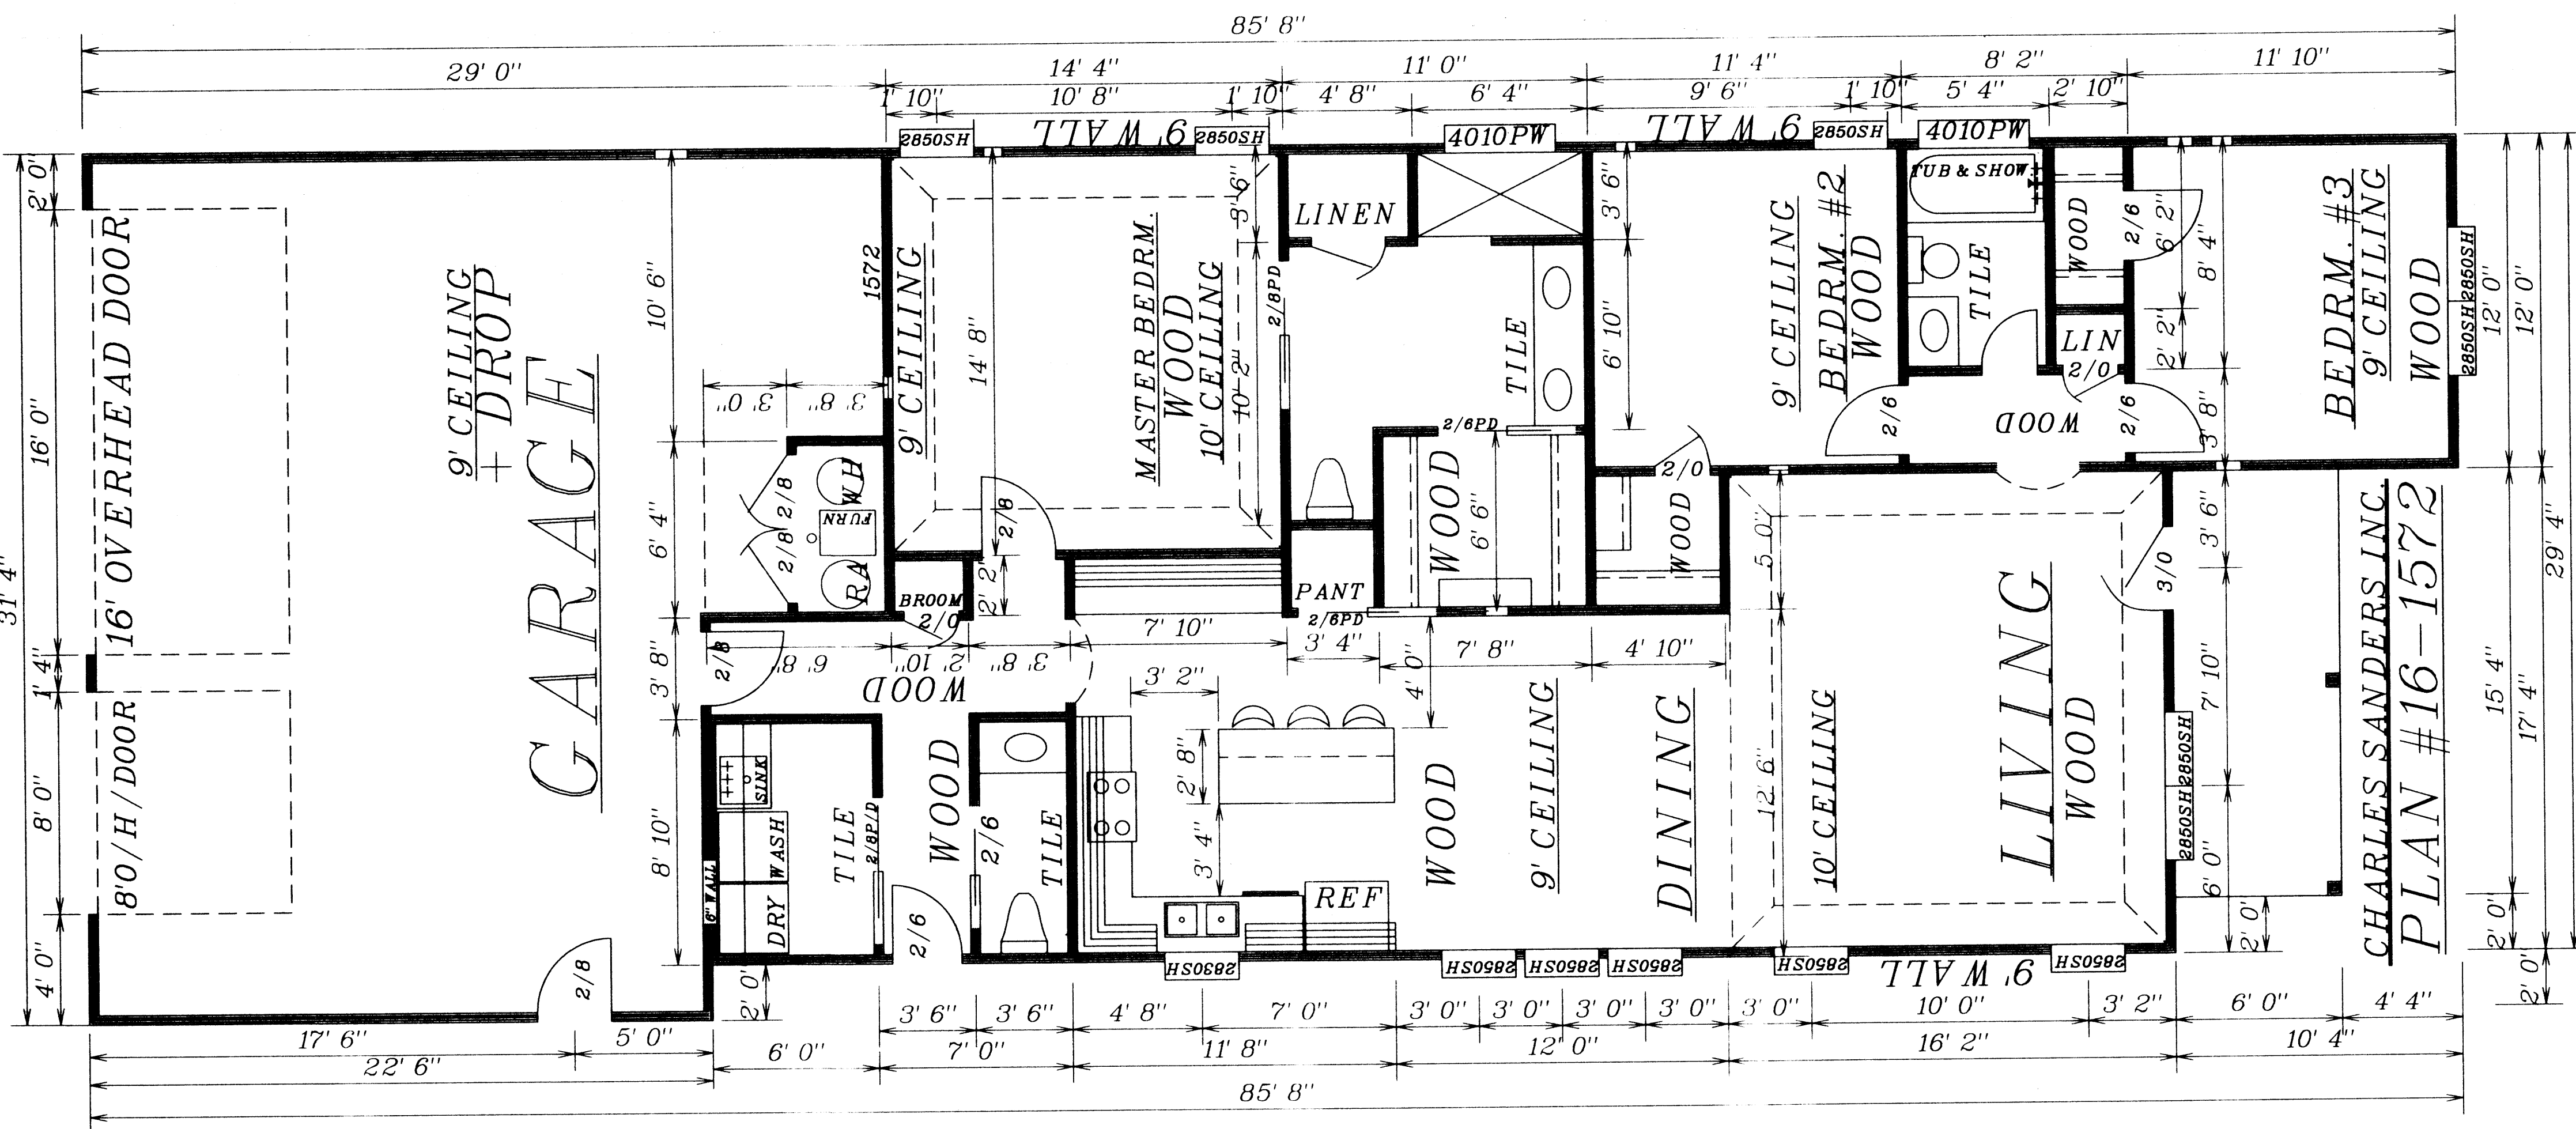

CHARLES SANDERS INC.
PLAN #16-1572

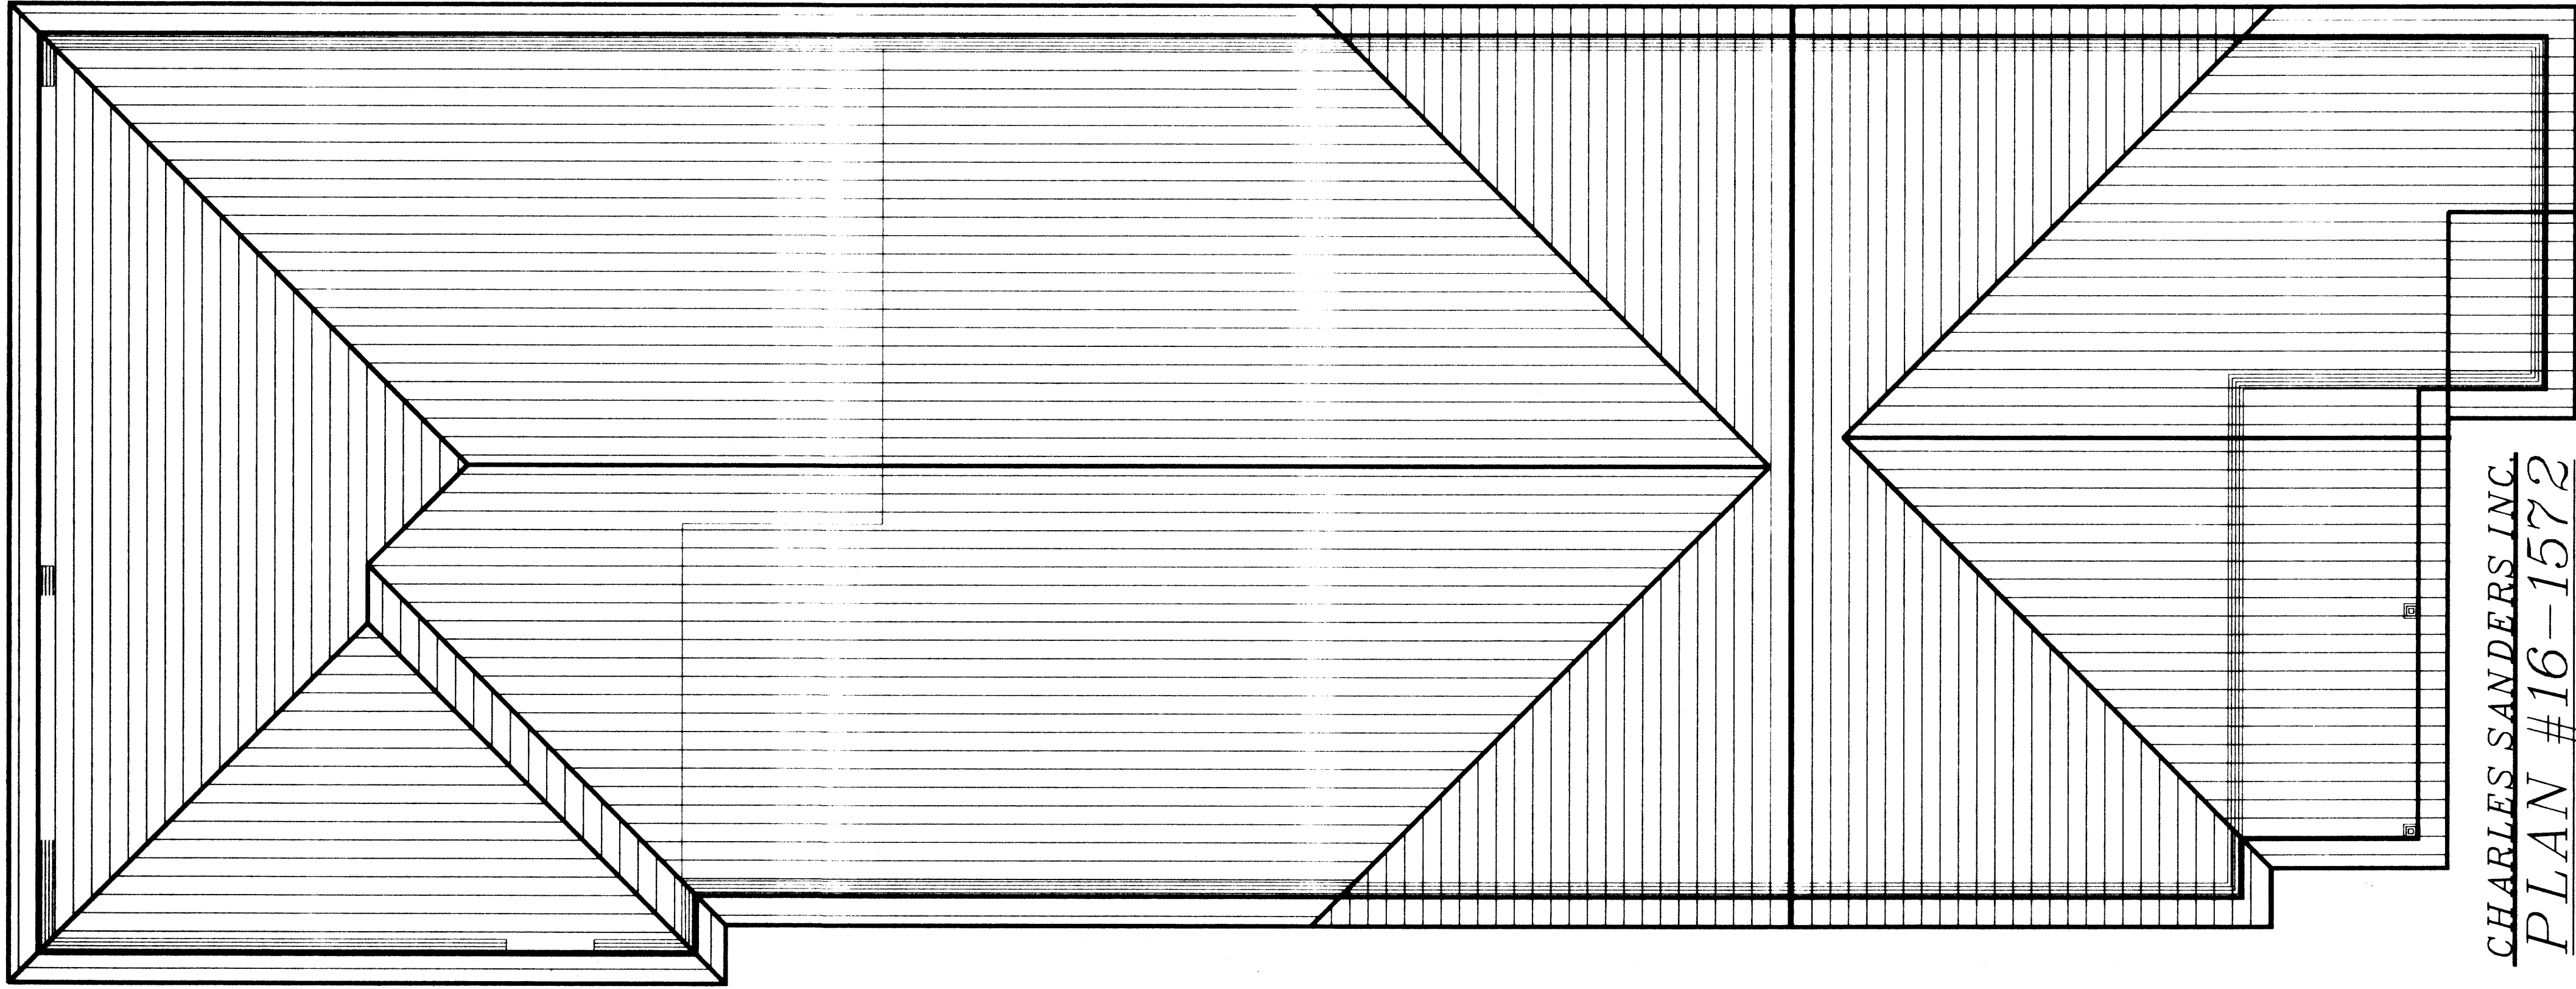

CHARLES SANDERS INC.
PLAN #16-1572