

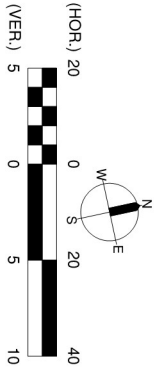


SEC. 33
T-18-N, R-14-E

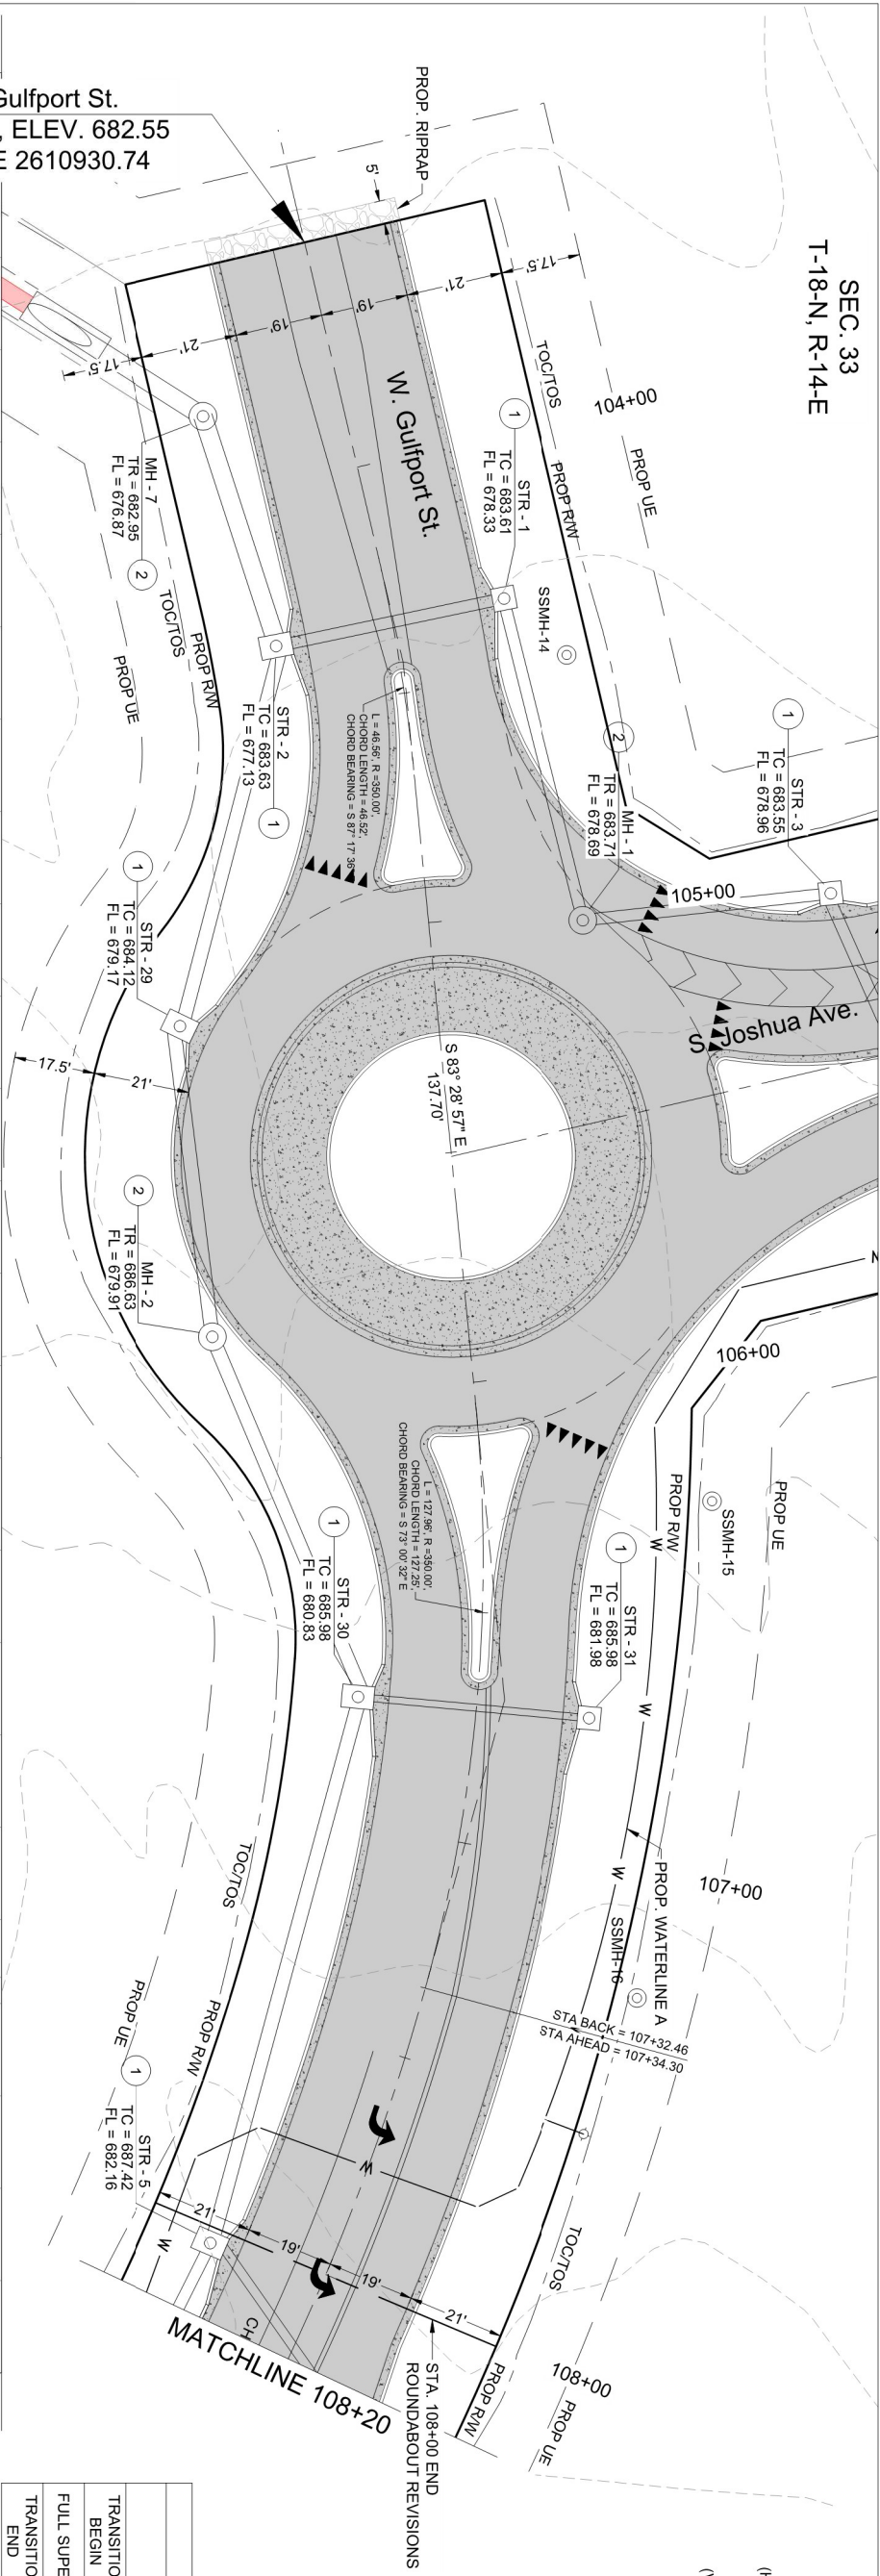

- LEGEND**
- PAVEMENT
 - SIDEWALK
 - CURB & GUTTER
 - TOC/TOS
 - DITCH
 - PROP. INLET
 - PROP. MH

SUPERELEVATION TABLE			
STA. TO STA.	CROSS SLOPE RT	CROSS SLOPE LT	
107+00 TO 108+00	-1.5% TO -3.1%	-1.5% TO 1.0%	
108+00 TO 109+50	-3.1%	1.0%	
109+50 TO 111+00	-3.1%	1.0% to -3.1%	

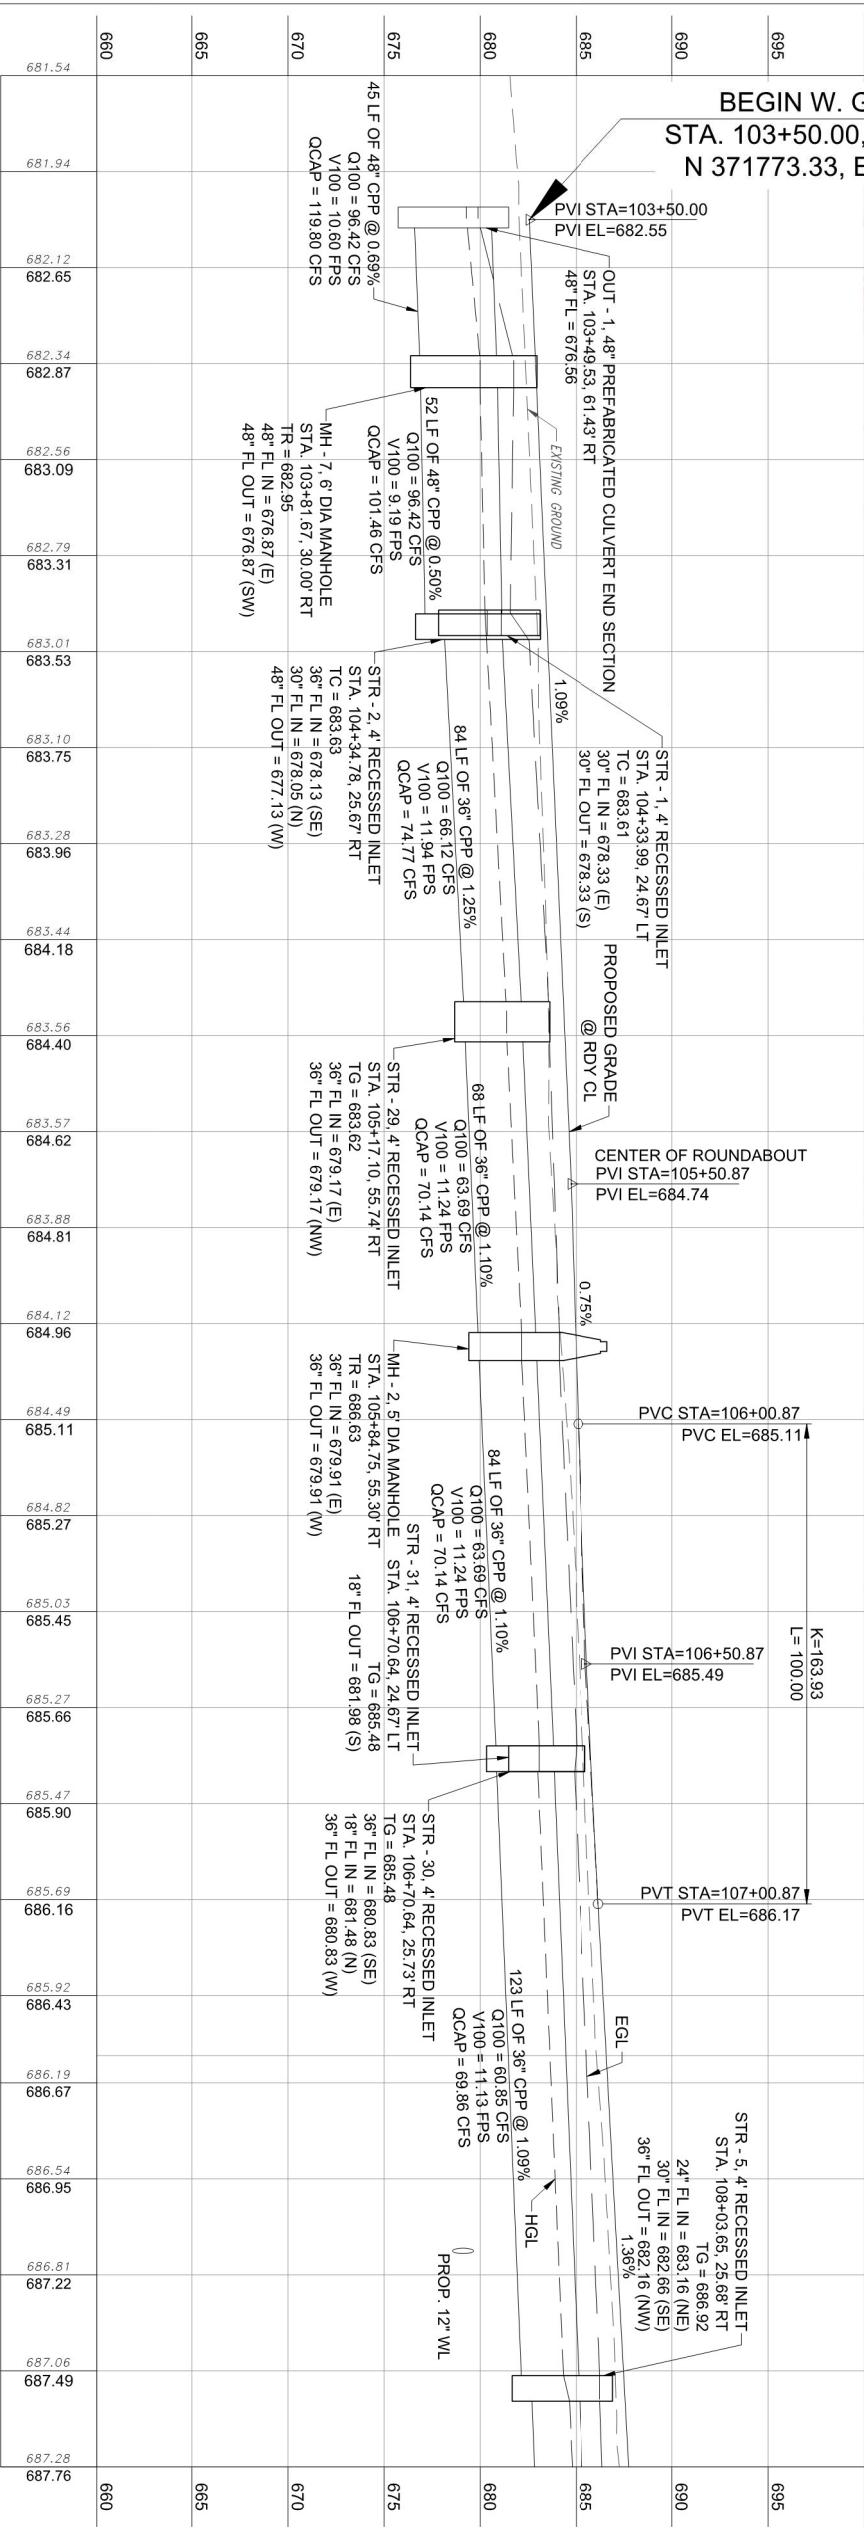



CITY OF

BROKEN ARROW

Where opportunity lives





ARROW FORGE

ROADWAY PLAN AND PROFILE (1 OF 6)

DATE		DESIGN		DRAFTED		DATE	
		JCD	MRW			6/25	
		REVIEWED	PROJECT NO.			2352100	
		RJM					
		APPROVED	SHEET			R001	
		COBA	OF			115	

X:\Projects\828-BAEDA – Innovation District\DWG\Sheets\828 - PP01.dwg, 8/14/2025 - 1:08 PM, MRW

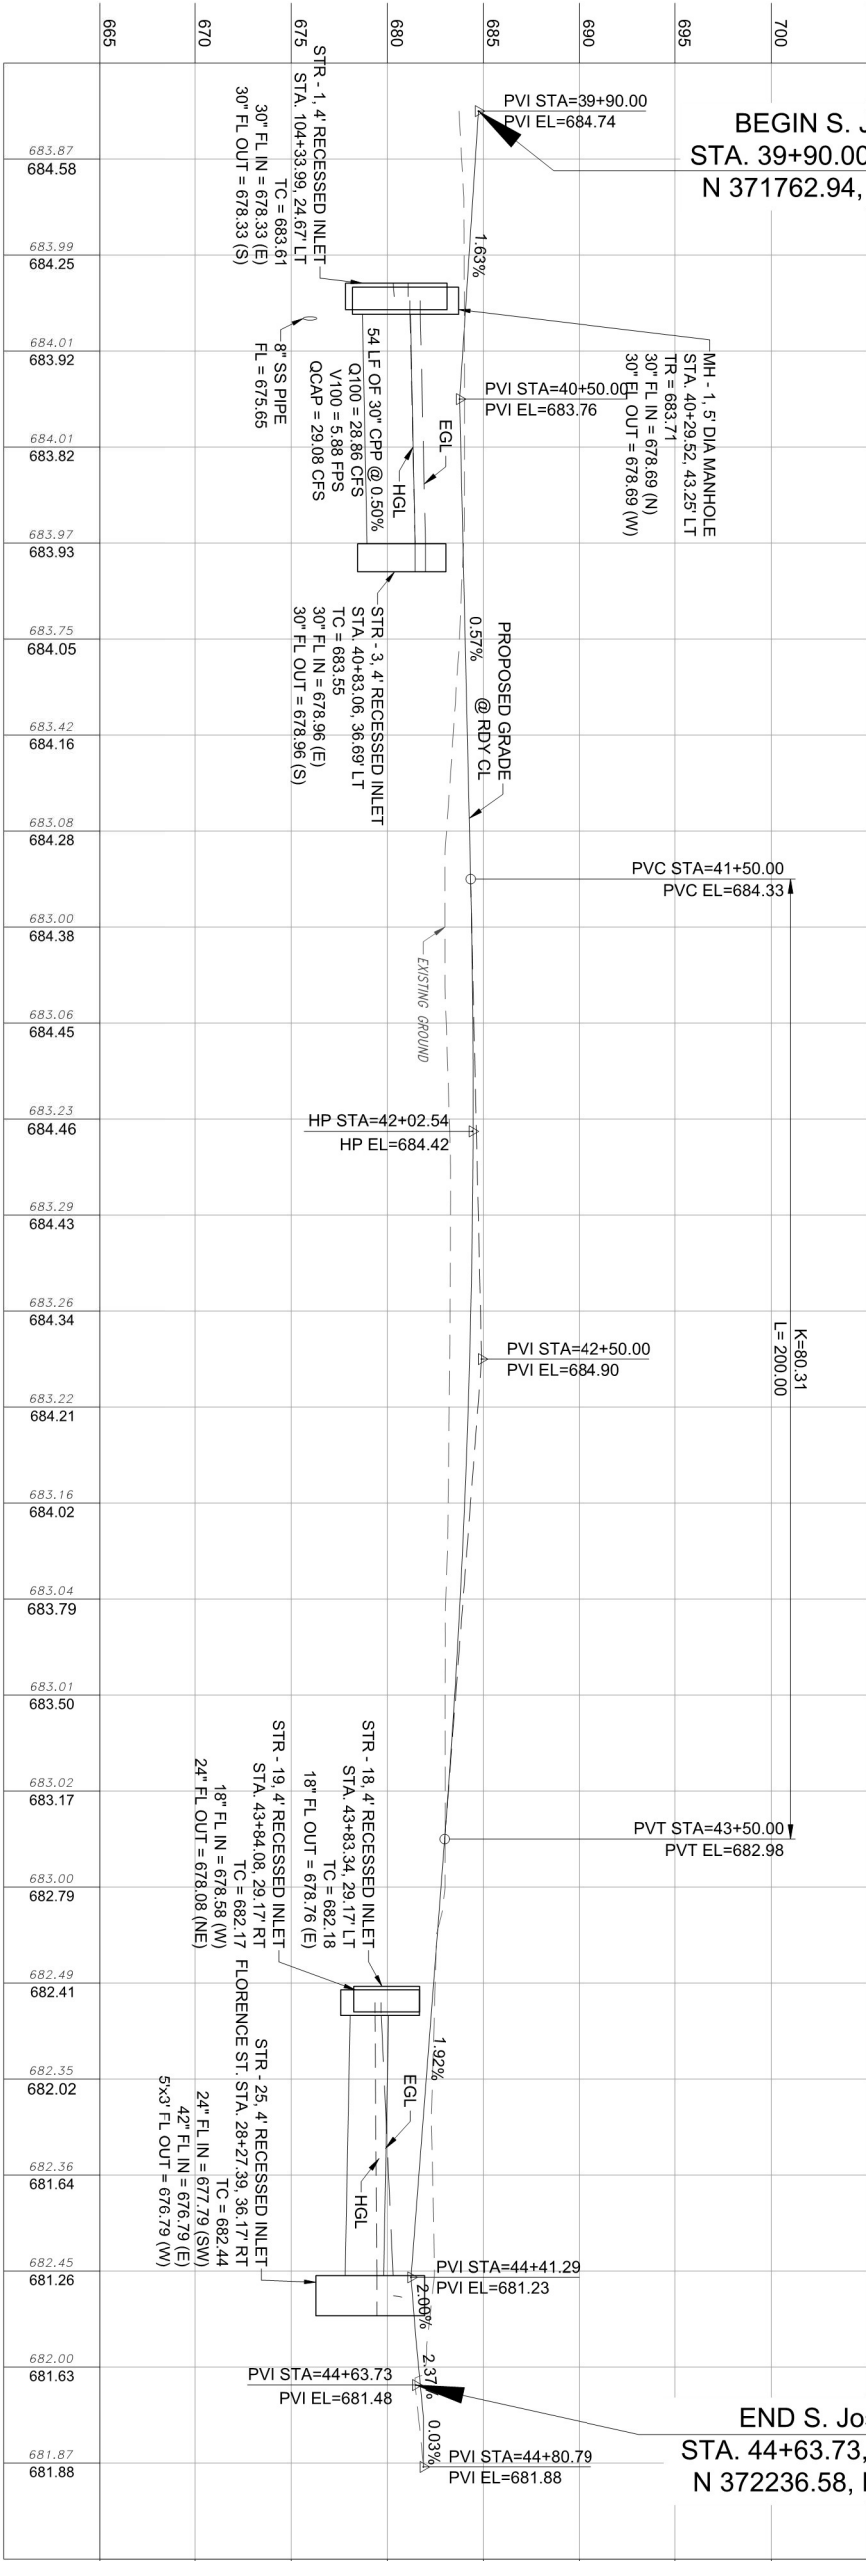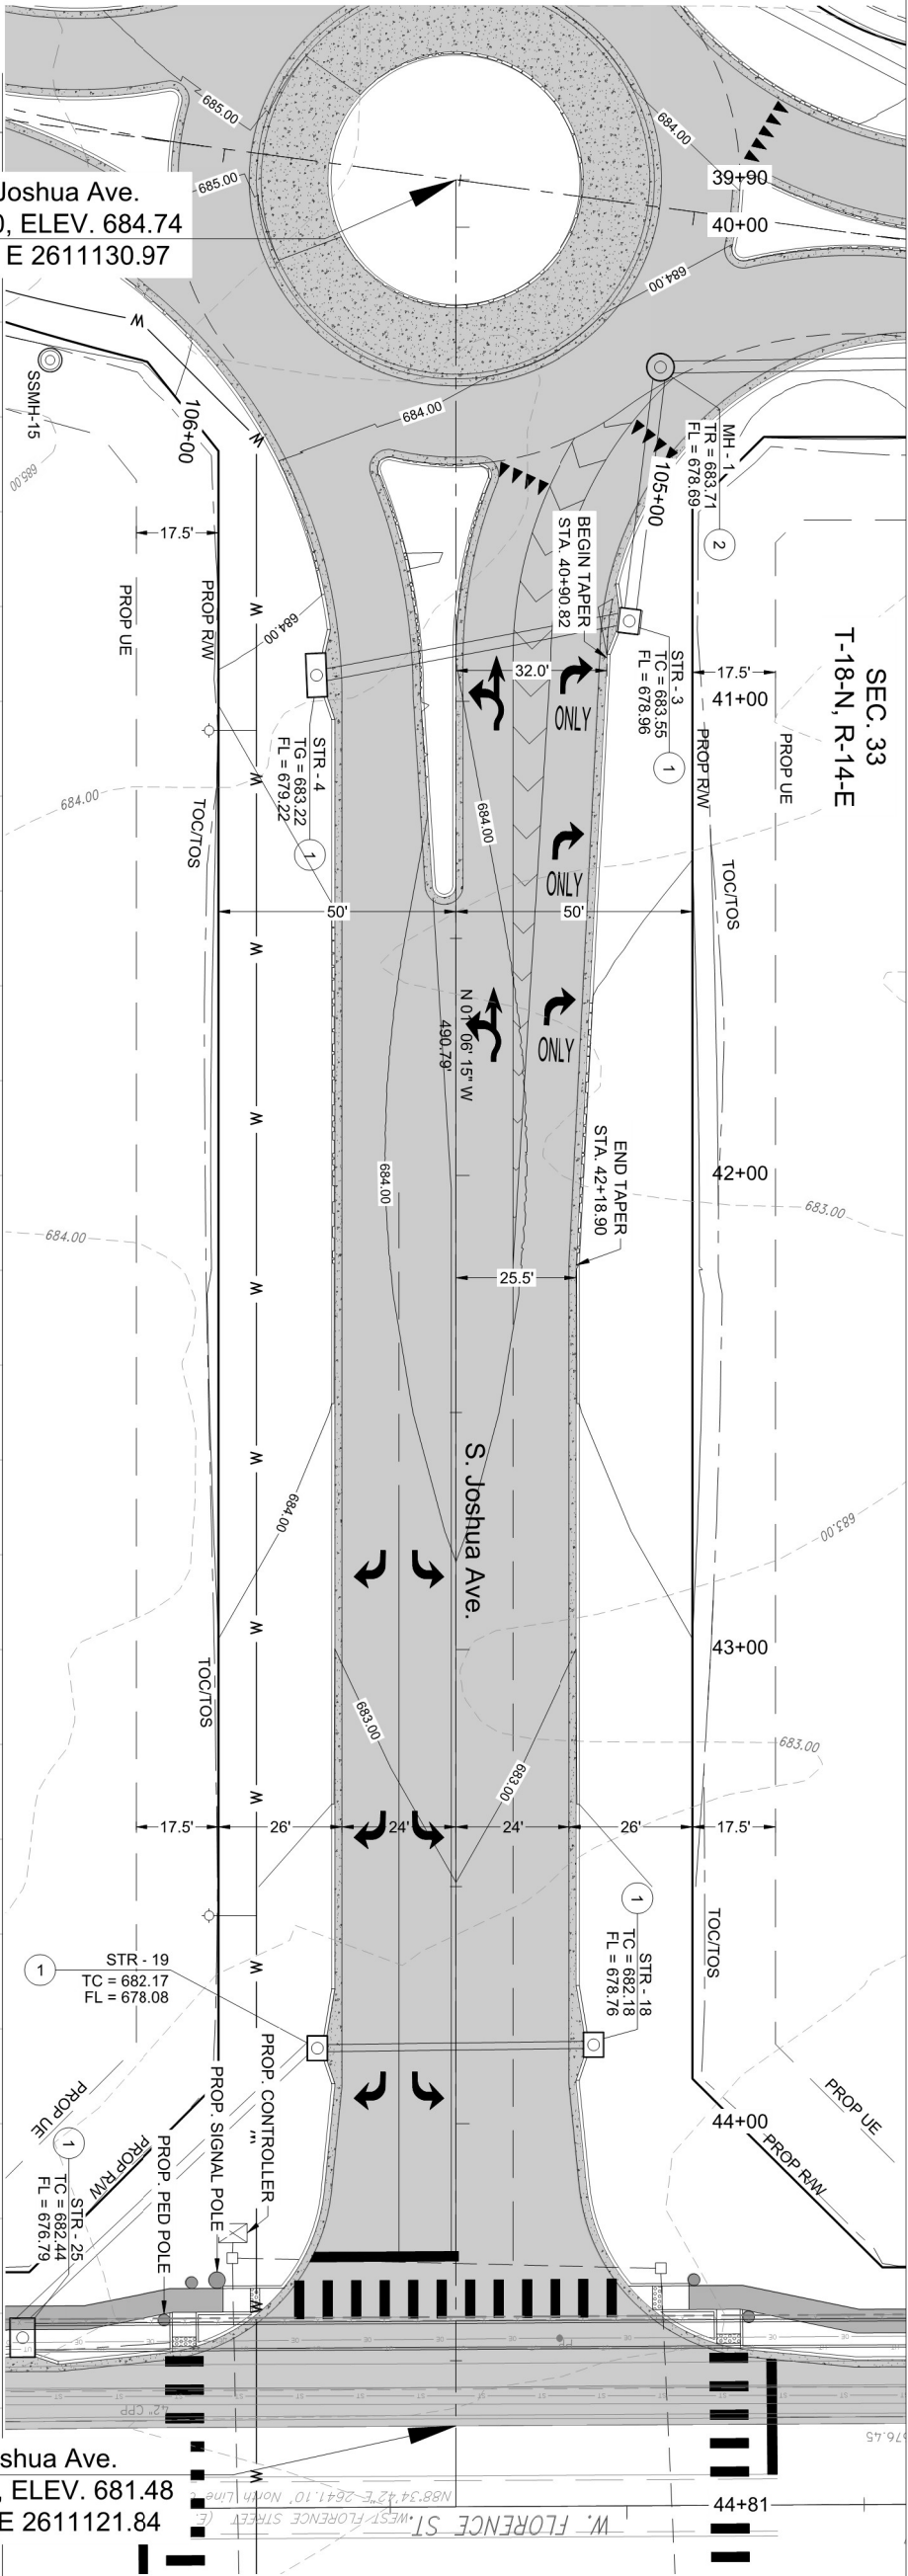

DATE		REVISIONS	
DESIGN	DRAFTED	DATE	
JCD	MRW	6/25	
REVIEWED	PROJECT NO.	2352100	
RJM			
APPROVED	SHEET	R007	
COBA	OF	115	

