

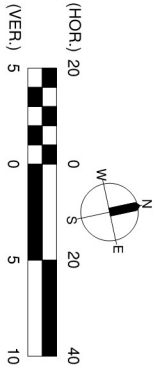


SEC. 33
T-18-N, R-14-E

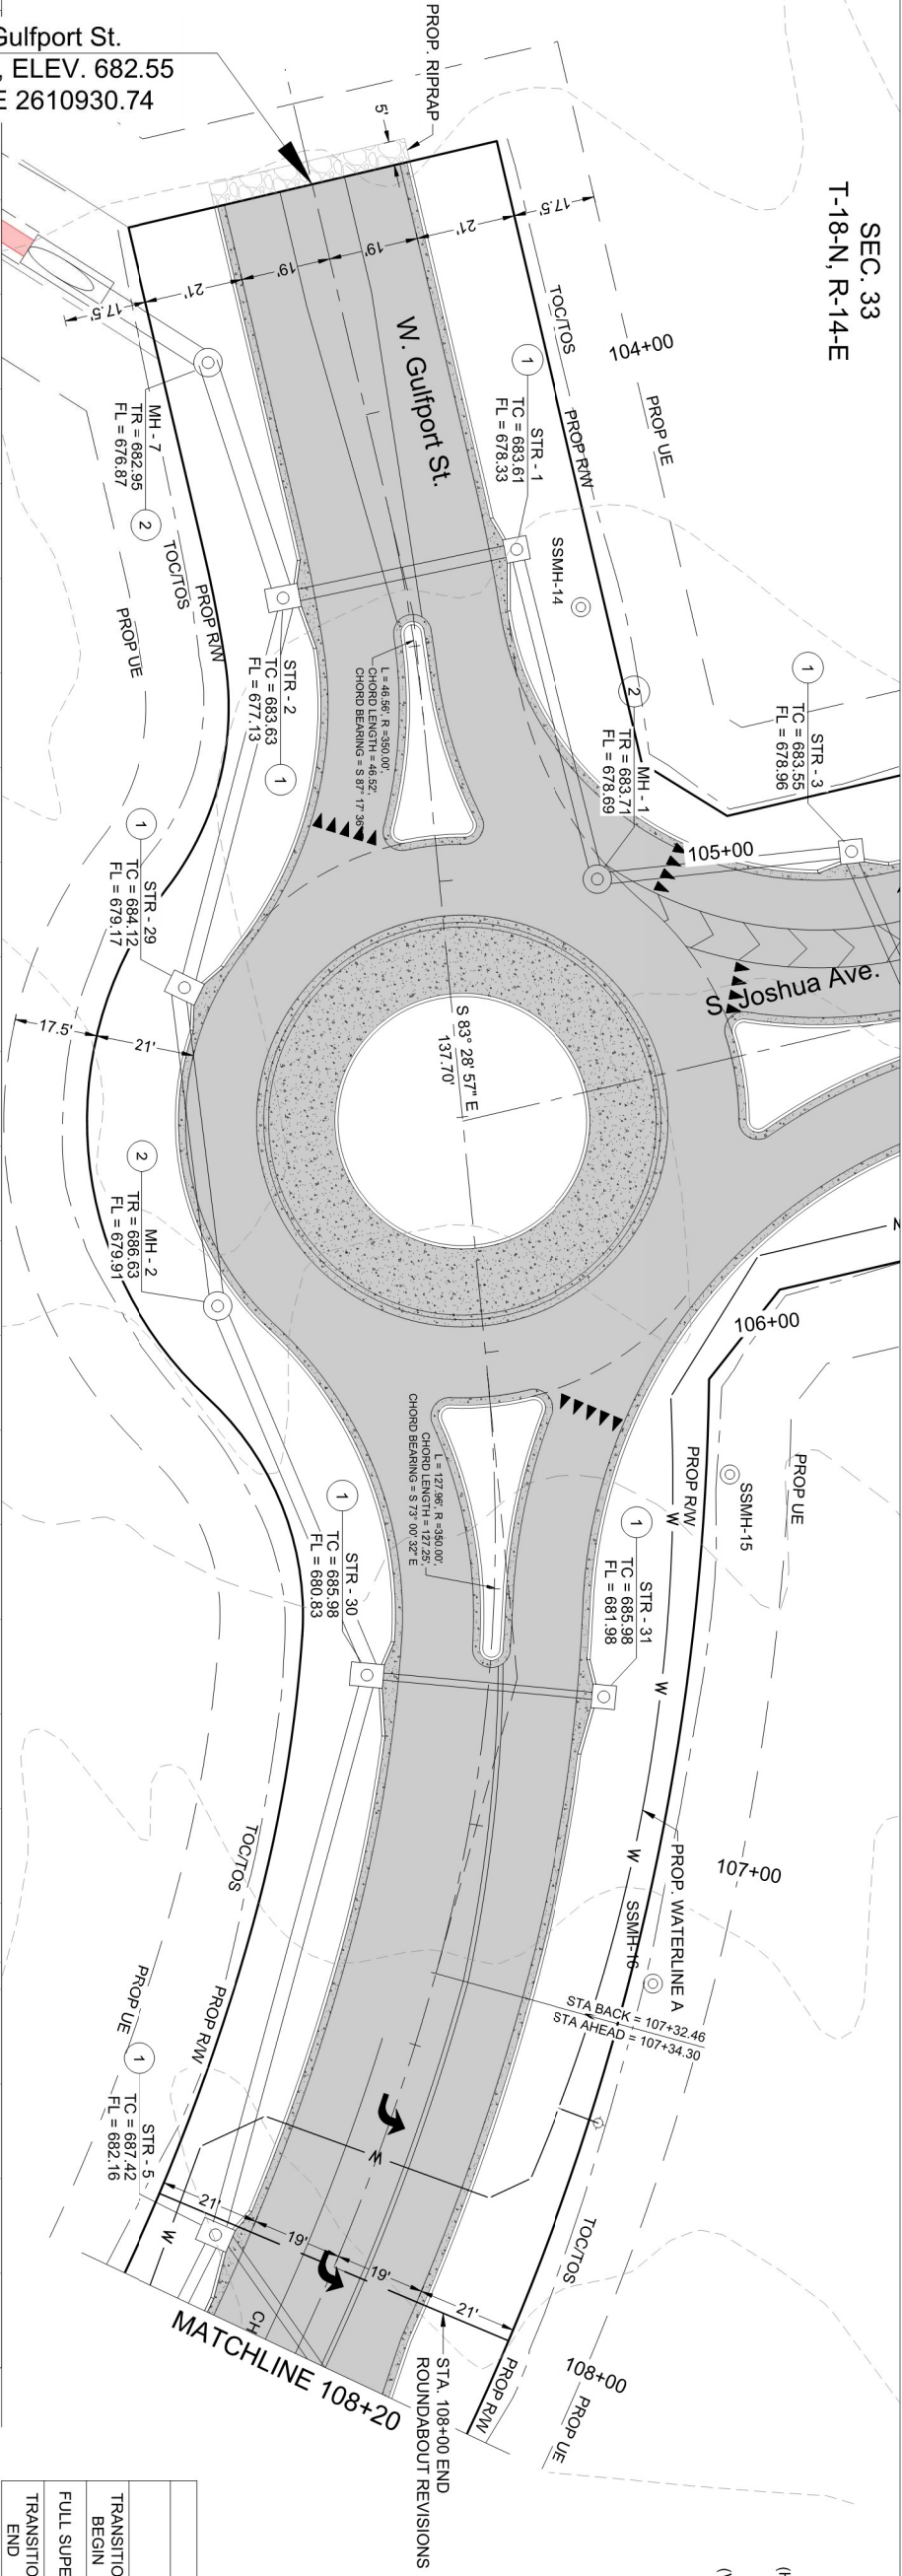

- LEGEND**
- PAVEMENT
 - SIDEWALK
 - CURB & GUTTER
 - TOC/TOS
 - DITCH
 - PROP. INLET
 - PROP. MH



SUPERELEVATION TABLE			
STA. TO STA.	CROSS SLOPE RT	CROSS SLOPE LT	
107+00 TO 108+00	-1.5% TO -3.1%	-1.5% TO 1.0%	
108+00 TO 109+50	-3.1%	1.0%	
109+50 TO 111+00	-3.1%	1.0% to -3.1%	

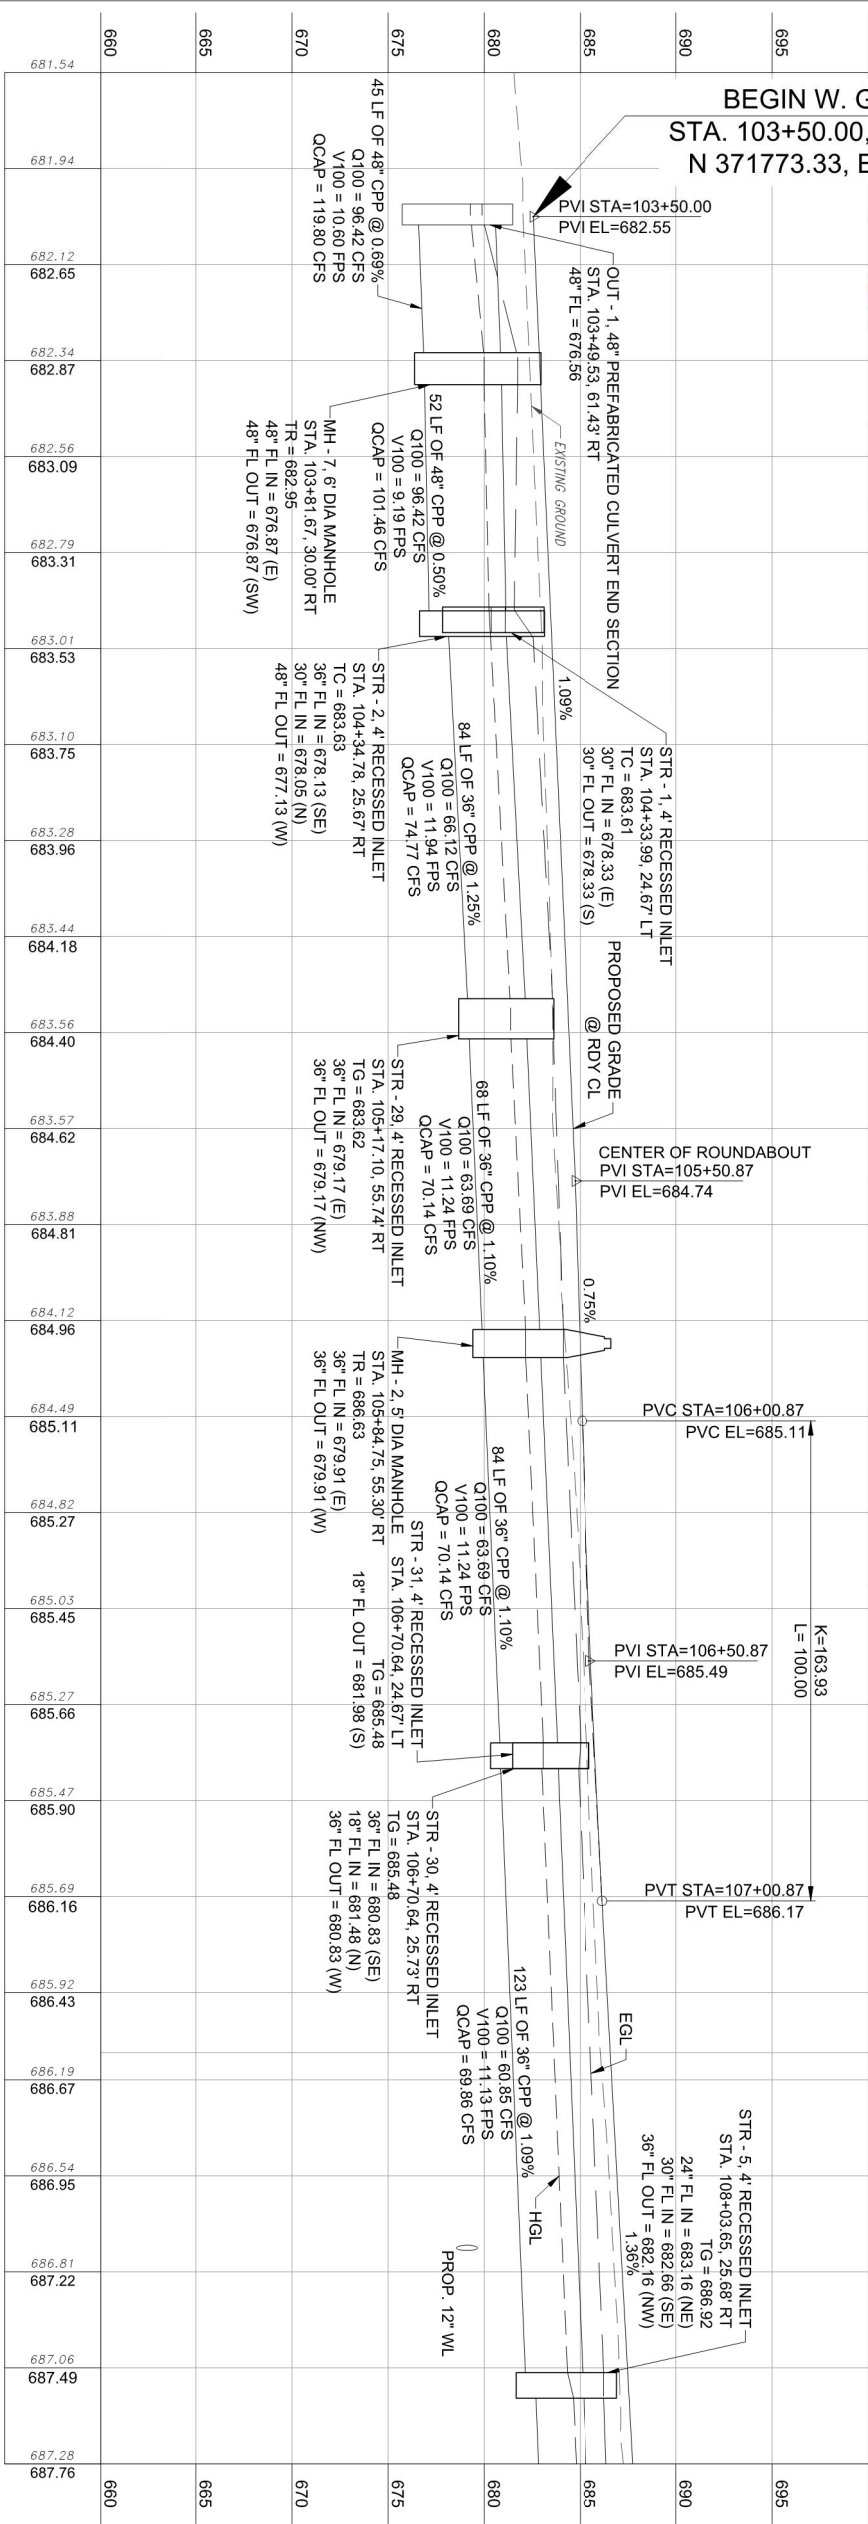

ARROW FORGE

ROADWAY PLAN AND
PROFILE (1 OF 6)

DATE		REVISIONS	
		DESIGN	DRAFTED
		JCD	MRW
		REVIEWED	PROJECT NO.
		RJM	2352100
		APPROVED	SHEET
		COBA	R001
		OF	115

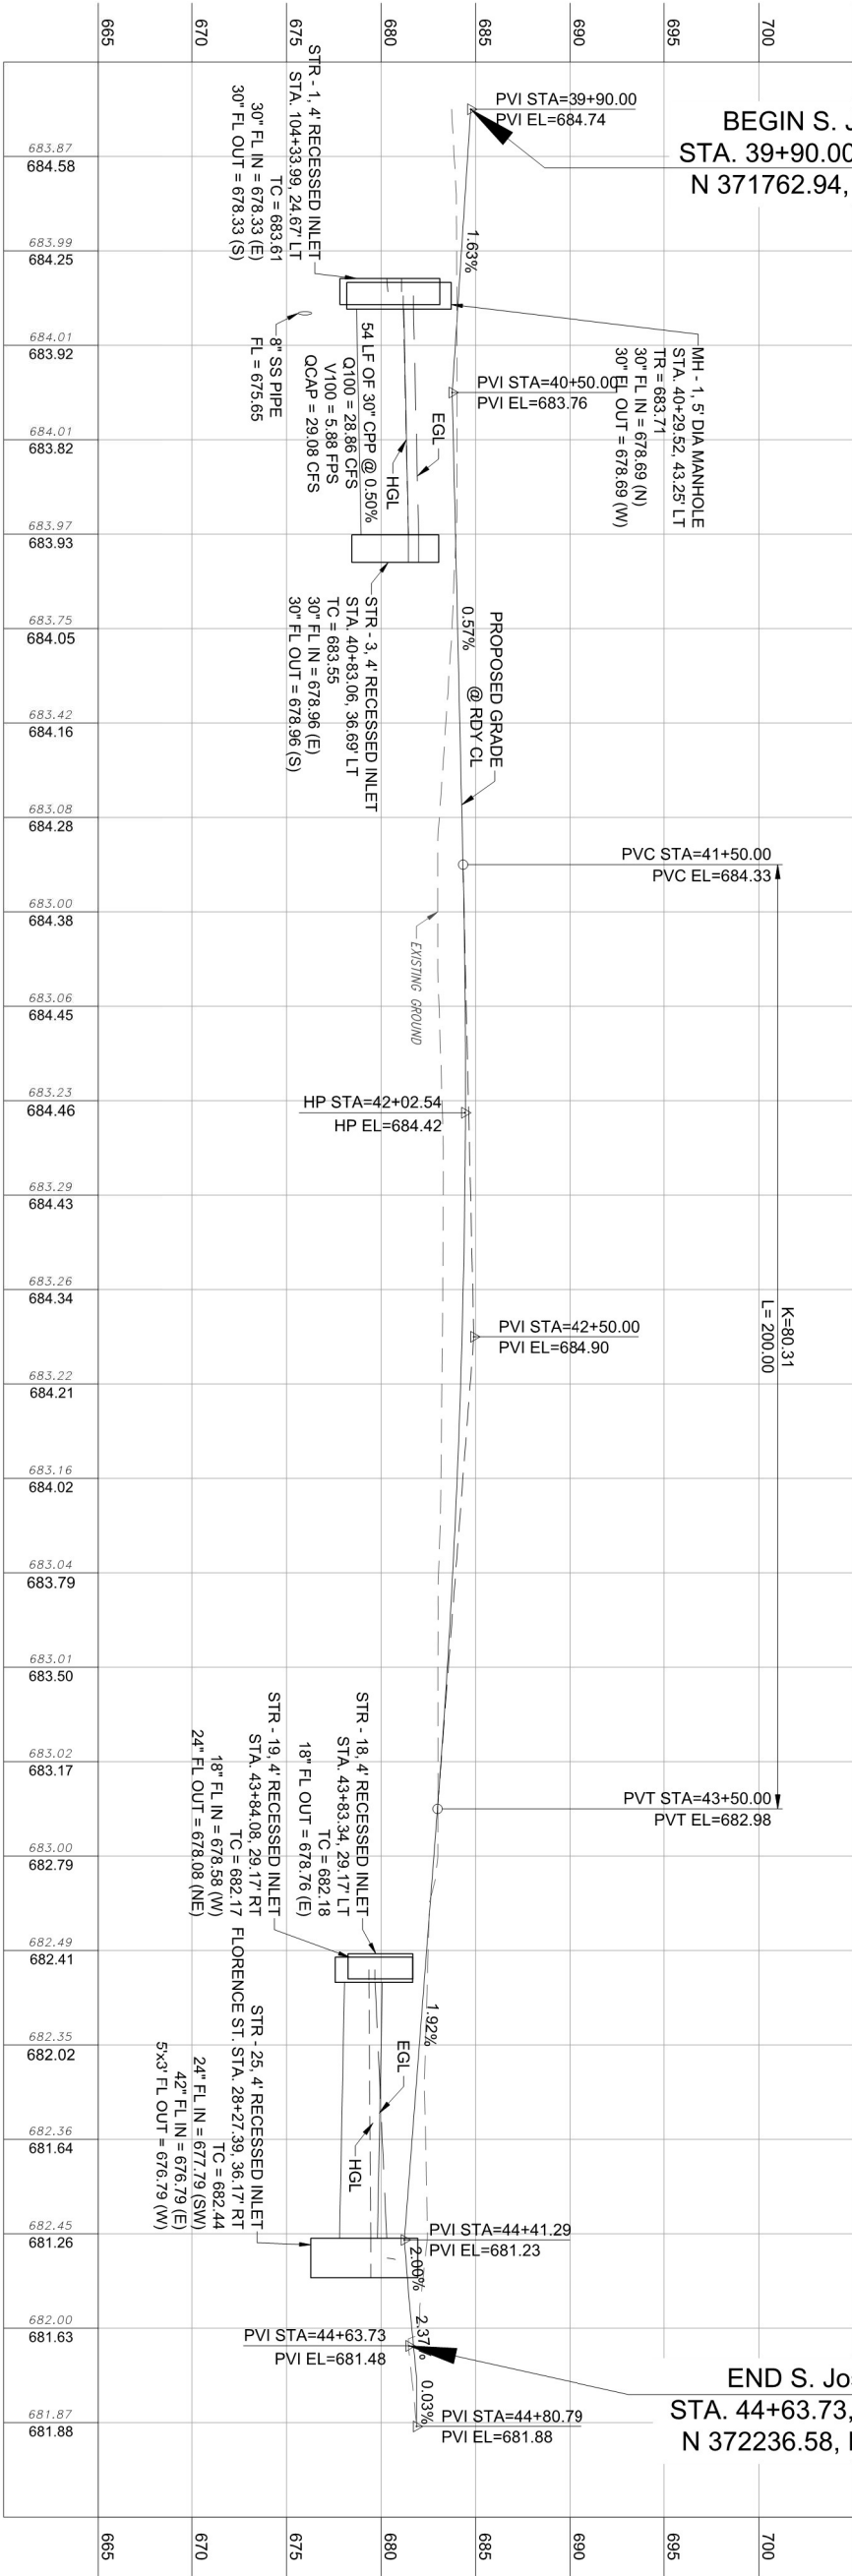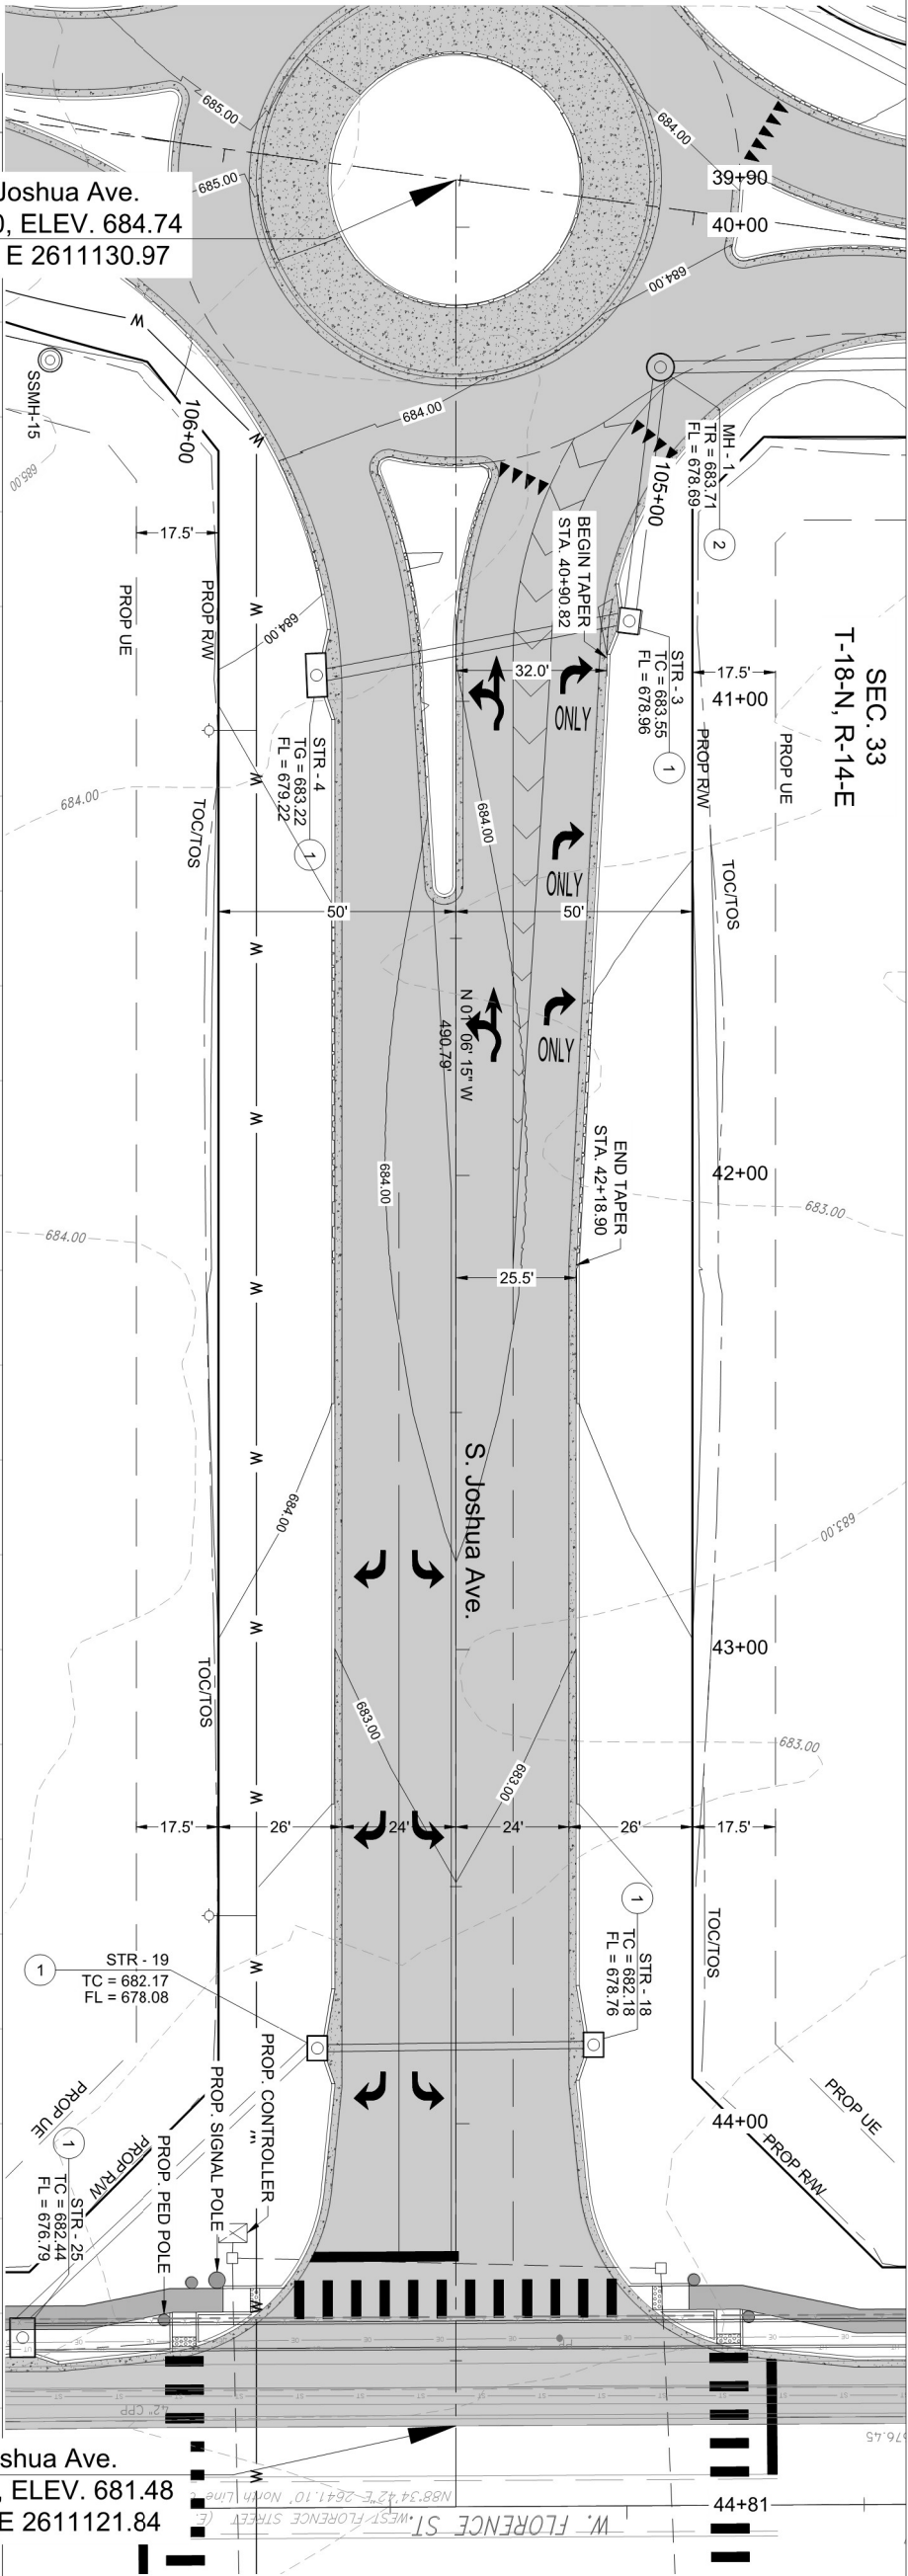

DATE		REVISIONS	
DESIGN	DRAFTED	DATE	
JCD	MRW	6/25	
REVIEWED	PROJECT NO.	2352100	
RJM			
APPROVED	SHEET	R007	
COBA	OF	115	

