


Date: 1/30/2017 Author: JOSH MOODY Project: LEISURE PARK MILL & OVERWAXNvarion.com

## Comments:

H & G PAVING
BRYAN WIMMER 918-231-8838 h-gpaving@gloverai.com

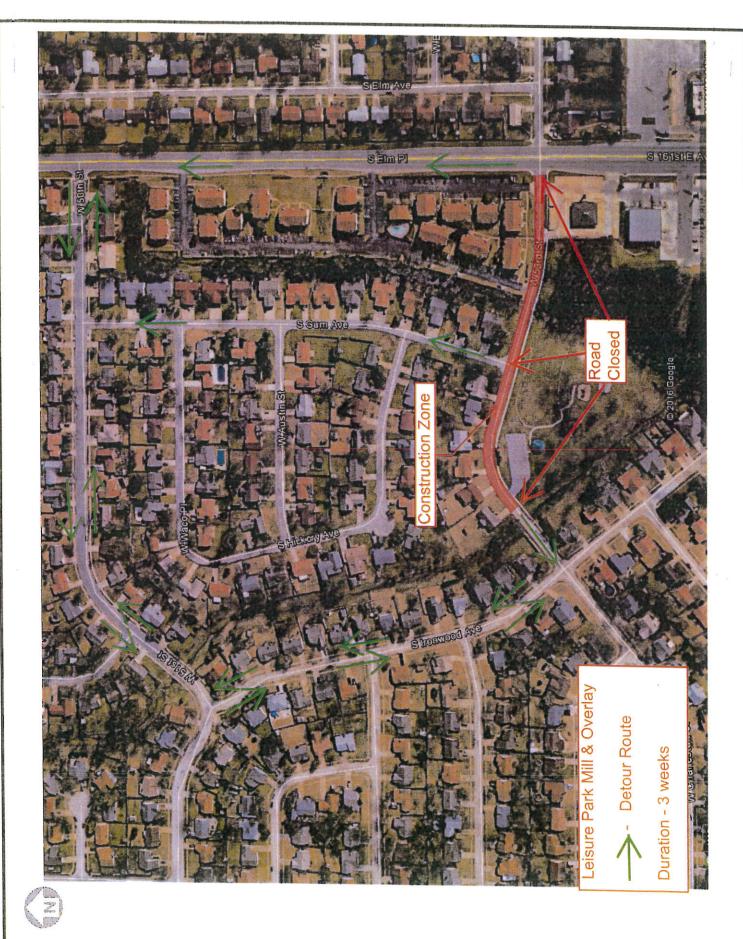





Engineering & Construction Department

Project Name: Project Location: Page Subject: Sheet Number:

Leisure Park Mill & Overlay Leisure Park I Subdivision Charleston Road Closure

of

Scale: NTS
Drawn By: Date:

\_\_\_\_\_Revision: