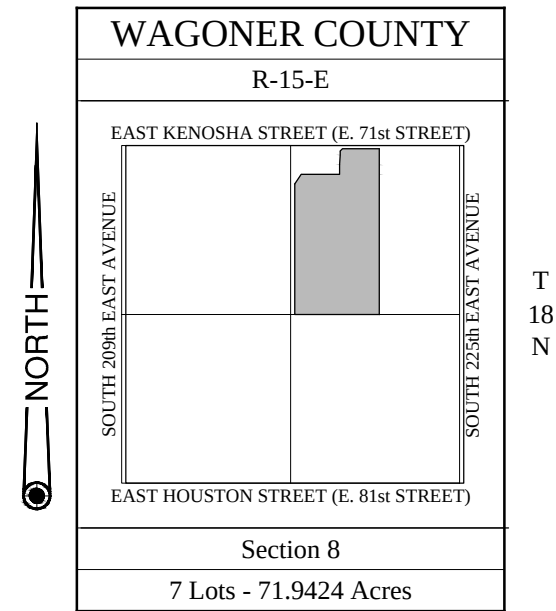
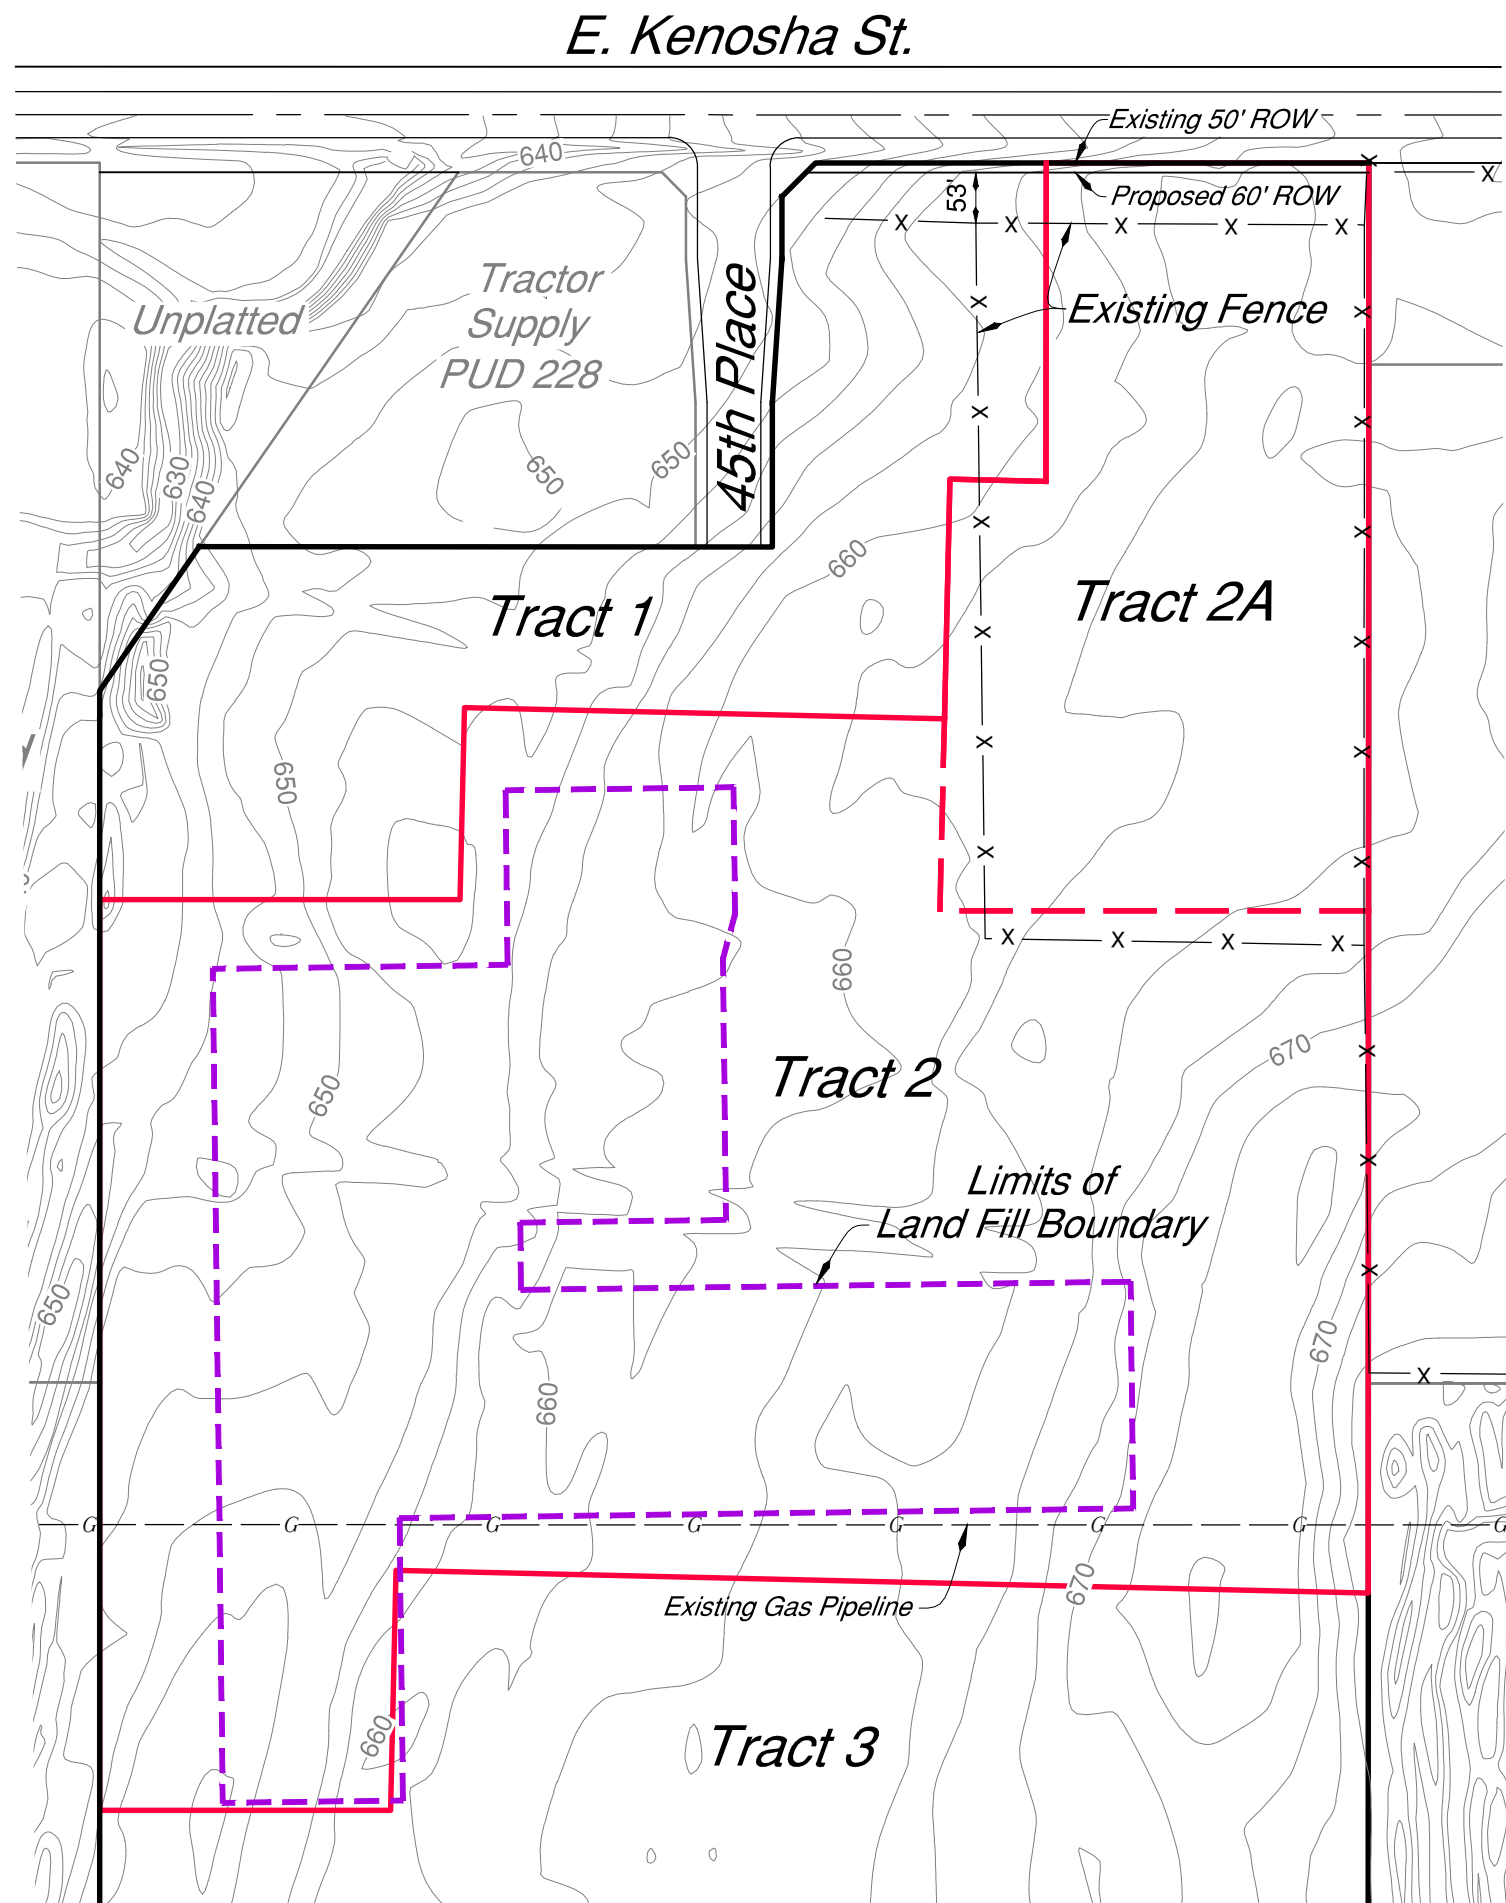


RECEIVED
March 17, 2017
BROKEN ARROW
DEVELOPMENT SERVICES

Exhibit A
Muhich Tract
Tract B/2A Existing
Fence Plan