



Data Summary:	
Total Project Area	49.52 Acres
Residential Area	44.52 Acres
Total Number of Lots	172
- Large Lots (54'x125')	96
- Small Lots (45'x110')	76
Project Density	3.86 DUs/Acre
Commercial Area	5.00 Acres
Maximum Floor Area	217,800 SF
Floor Area Ratio	0.50

RECEIVED
MARCH 20, 2017
BROKEN ARROW
PLAN DEVELOPMENT

Exhibit A

Aspen Crossing

Conceptual Site Plan

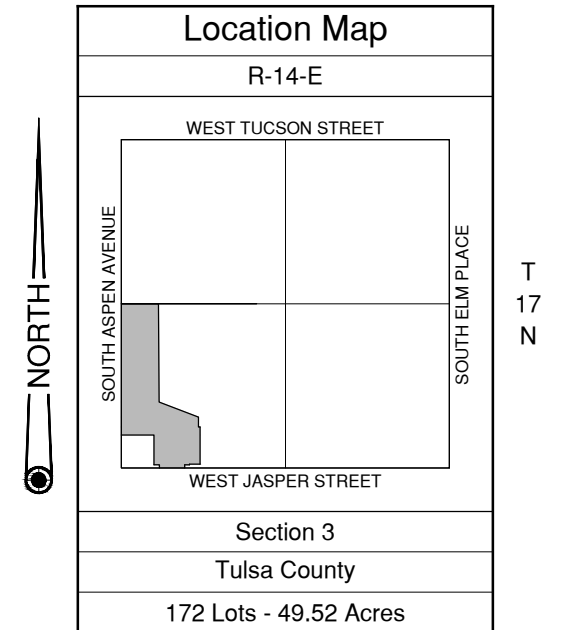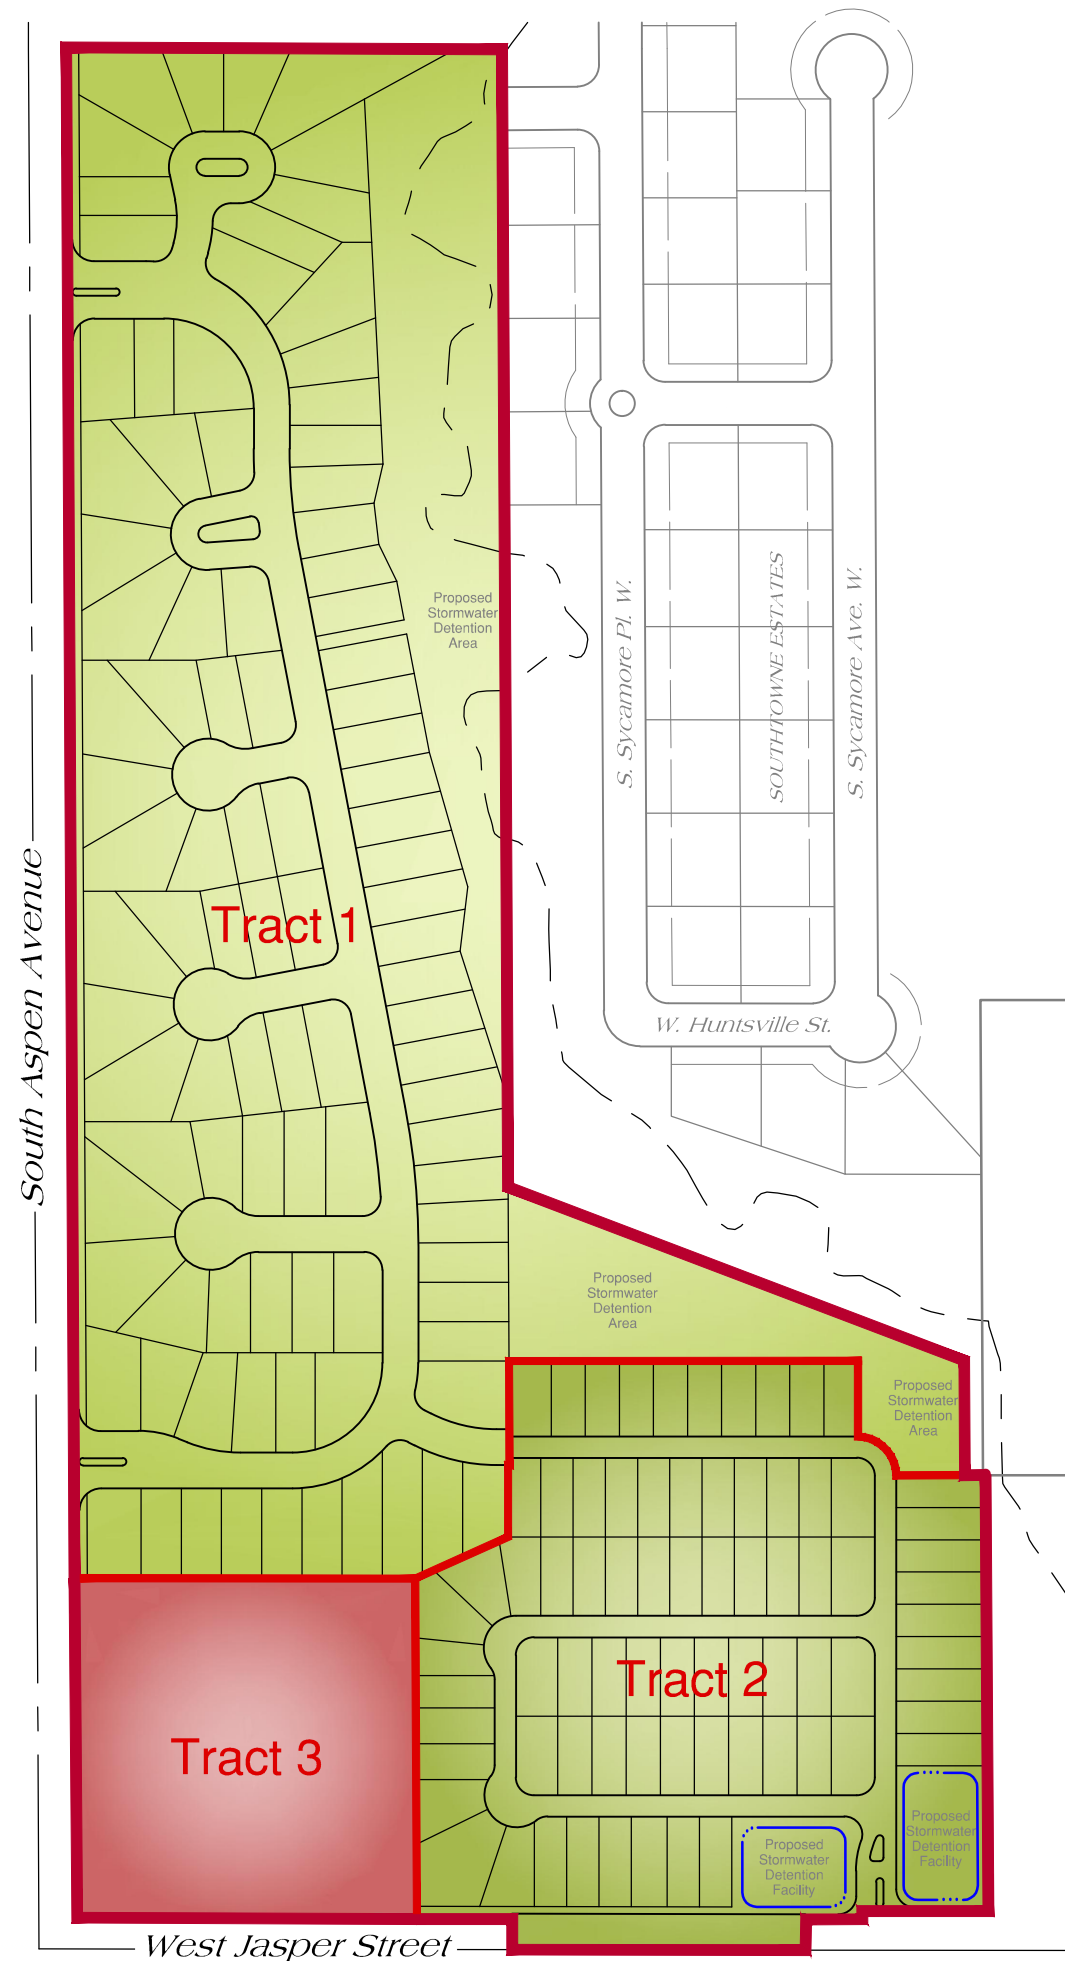

Not To Scale



Data Summary:	
Total Project Area	49.52 Acres
Total Number of Lots	172
- Tract 1 (54'x125')	96
- Tract 2 (45'x110')	76
Project Density	3.86 DUs/Acre
Commercial Floor Area	
- Tract 3	217,800 SF
Floor Area Ratio	0.50

RECEIVED
MARCH 20, 2017
BROKEN ARROW
PLAN DEVELOPMENT

Exhibit B

Aspen Crossing

Development Area Plan

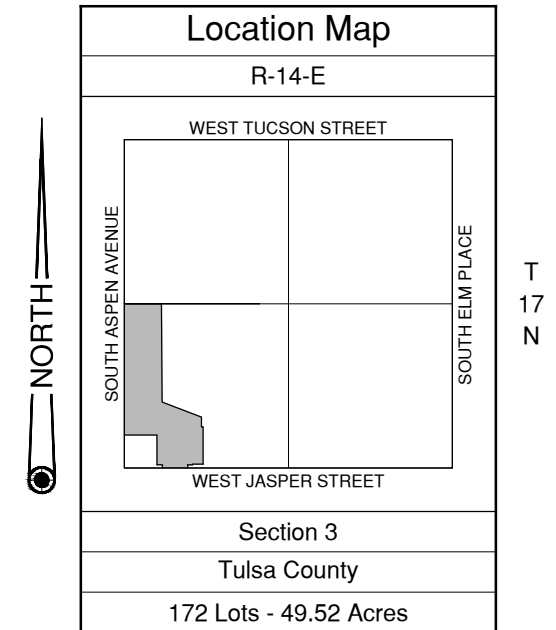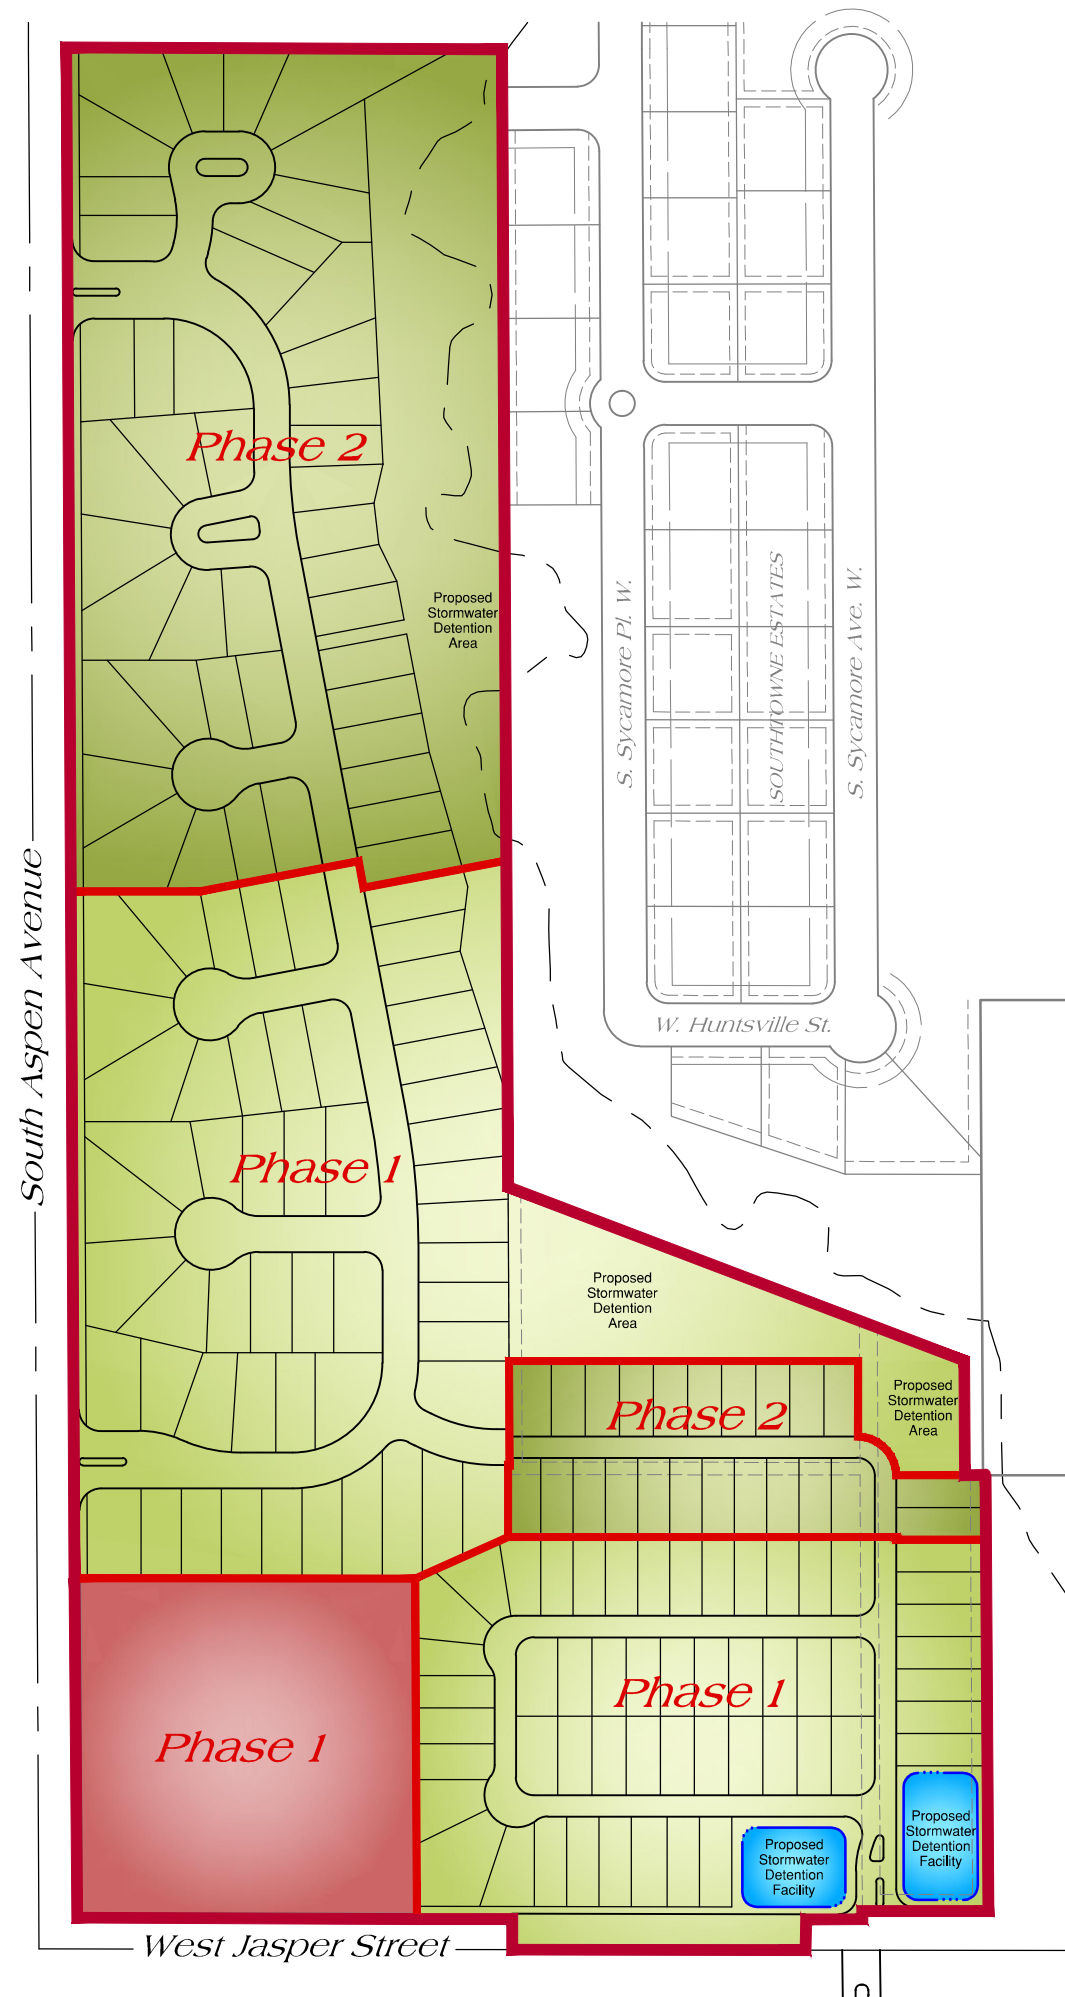

Not To Scale


Data Summary:	
Total Project Area	49.52 Acres
Residential:	
Total Number of Lots	172
Phase 1:	105
- Large Lots (54'x125')	52
- Small Lots (45'x110')	53
Phase 2:	67
- Large Lots (54'x125')	44
- Small Lots (45'x110')	23
Commercial	
Phase 1:	
- Floor Area	217,800 SF

RECEIVED
MARCH 20, 2017
BROKEN ARROW
PLAN DEVELOPMENT


Exhibit C

Aspen Crossing

Phasing Plan

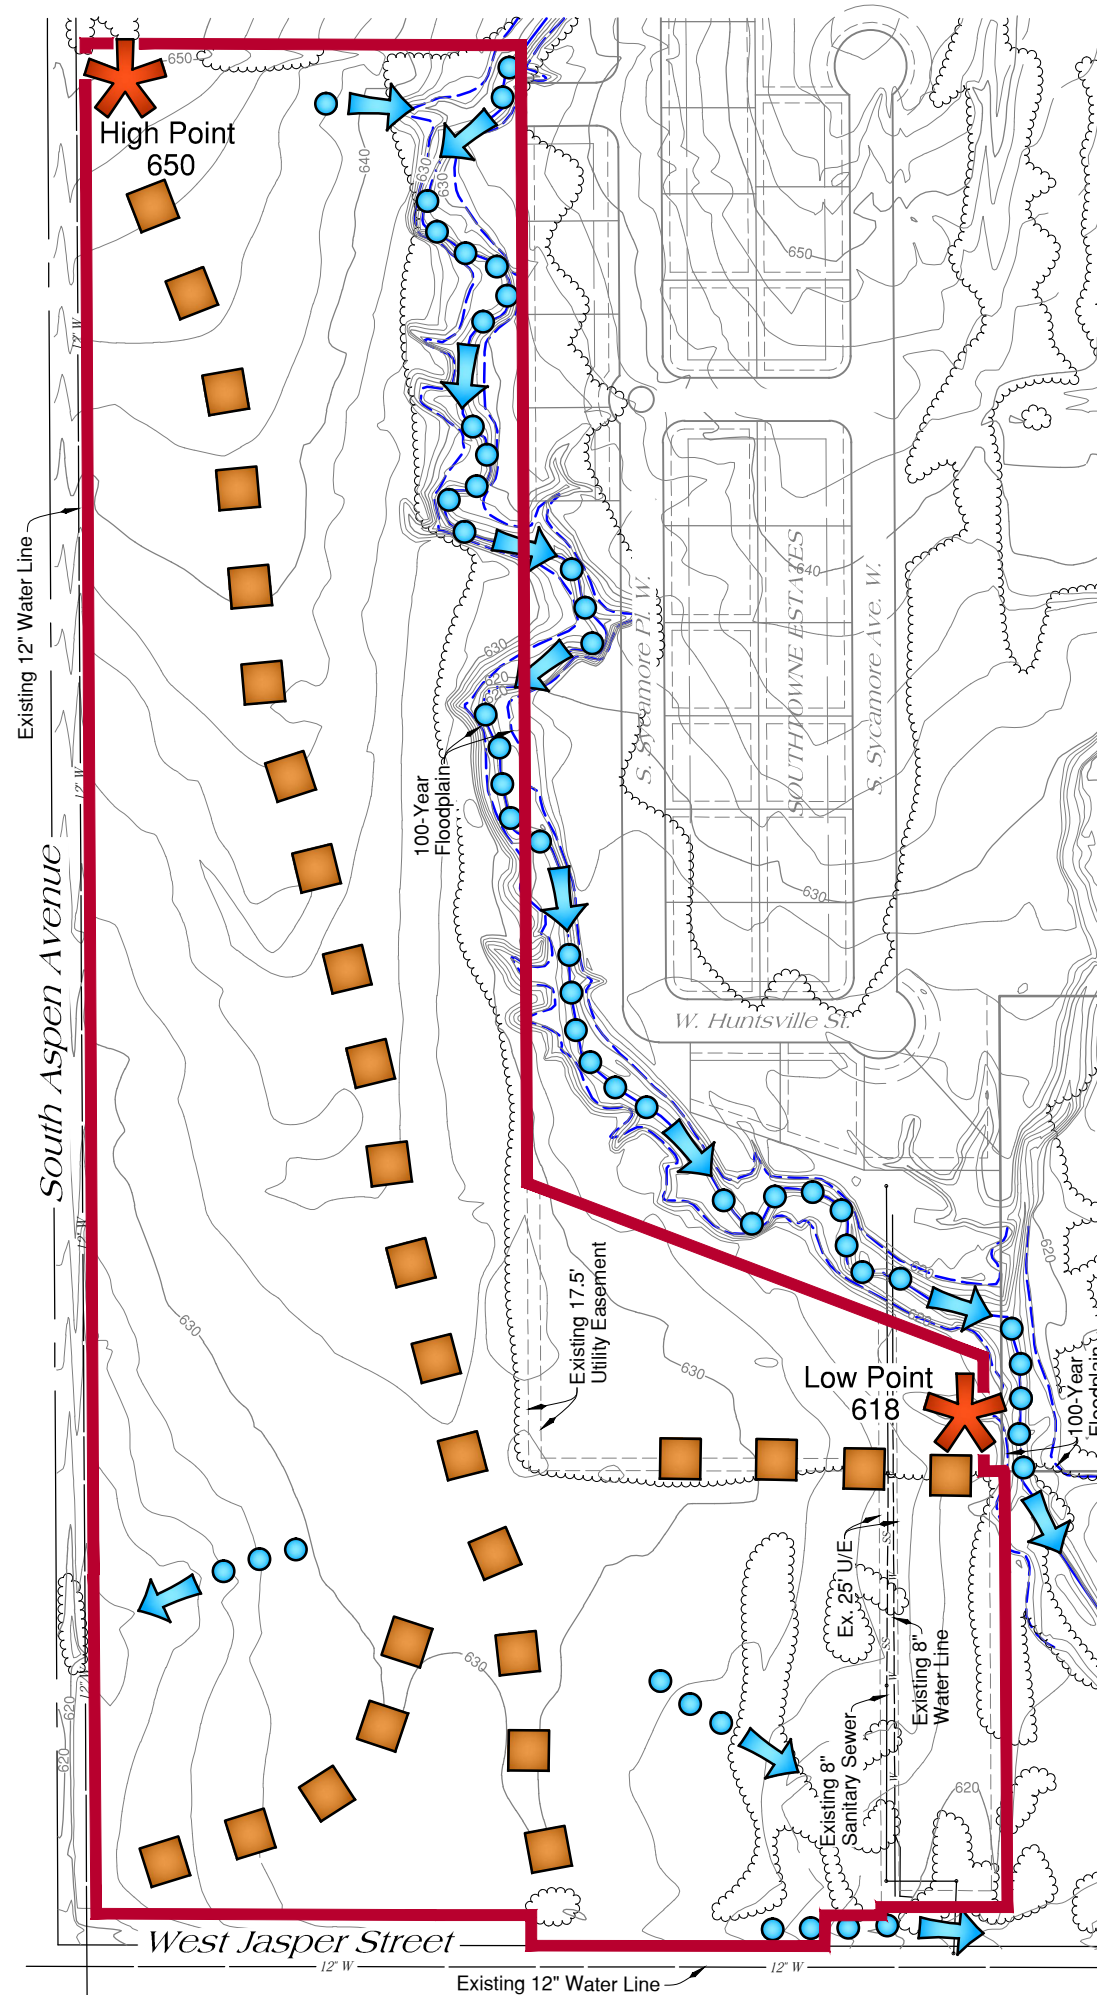

RECEIVED
MARCH 20, 2017
BROKEN ARROW
PLAN DEVELOPMENT

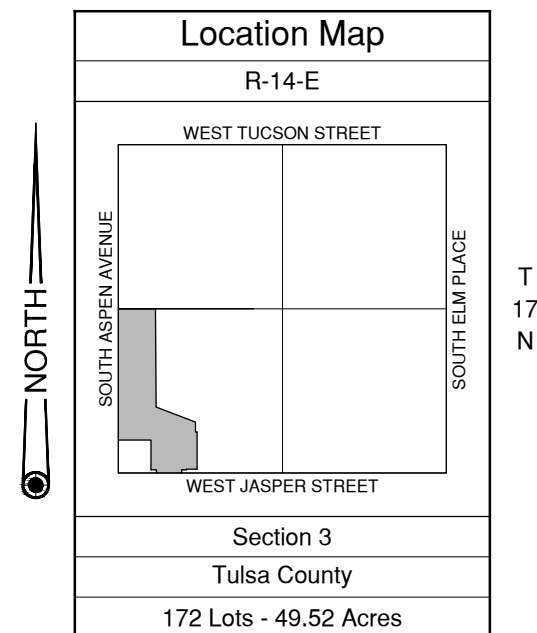

Not To Scale











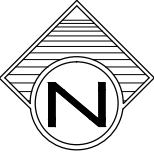
Data Summary:	
Total Project Area	49.52 Acres
   	Ridgelines
   	Drainageways

Exhibit D

Aspen Crossing

Existing Conditions Plan

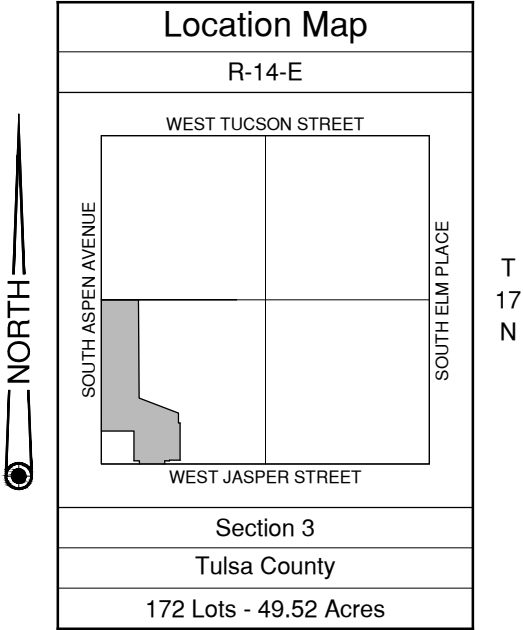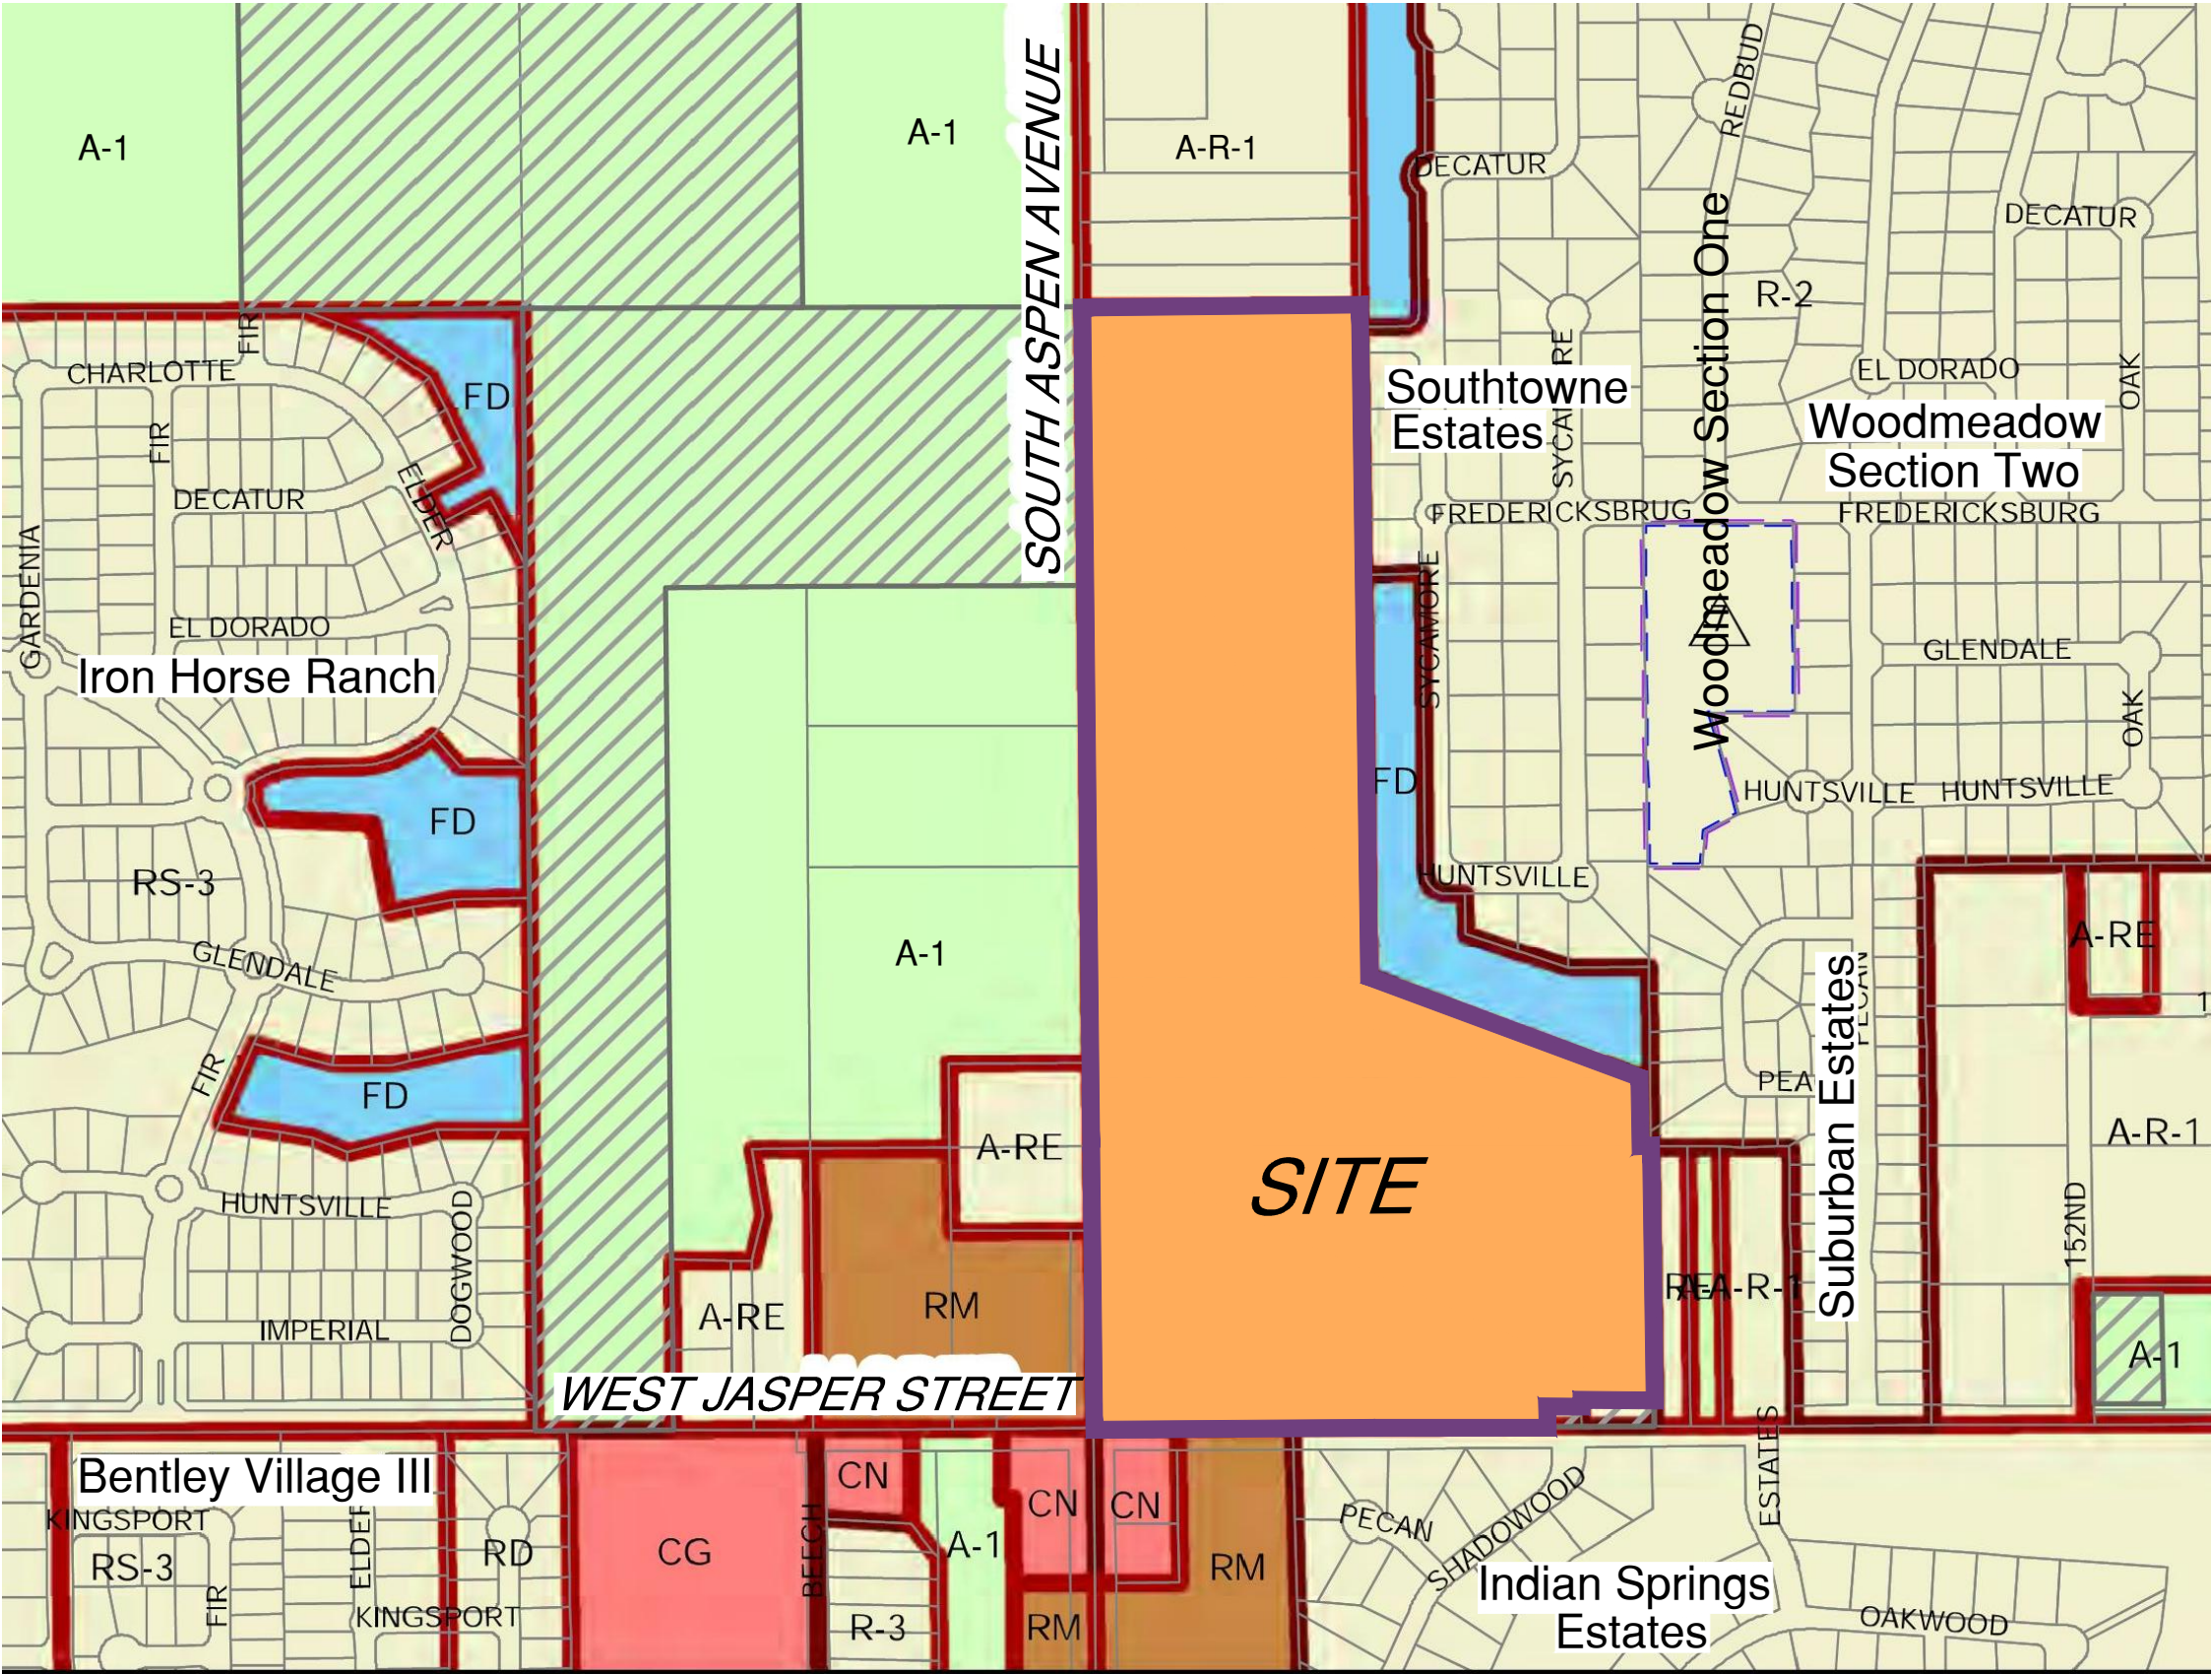

Not To Scale

RECEIVED
MARCH 20, 2017
BROKEN ARROW
PLAN DEVELOPMENT

Exhibit E

Aspen Crossing

Surrounding Zoning and
Land Use Plan

