

CITY OF BROKEN ARROW
PERMIT APPROVAL

Permit #: 17-10077643


Address: 217 S main St

Commercial Plans Examiner 6-20-17

DATE

NOTES

- 1) AFTER DISHWASHER, ADD INCLINE SUPPLY TO FILTER ALL EQUIPMENT.
- 2) ALL WATER SUPPLIED EQUIPMENT NEED BACK FLOW PREVENTER.
- 3) NEED SECURITY, DATA, AND PHONE SERVICE.

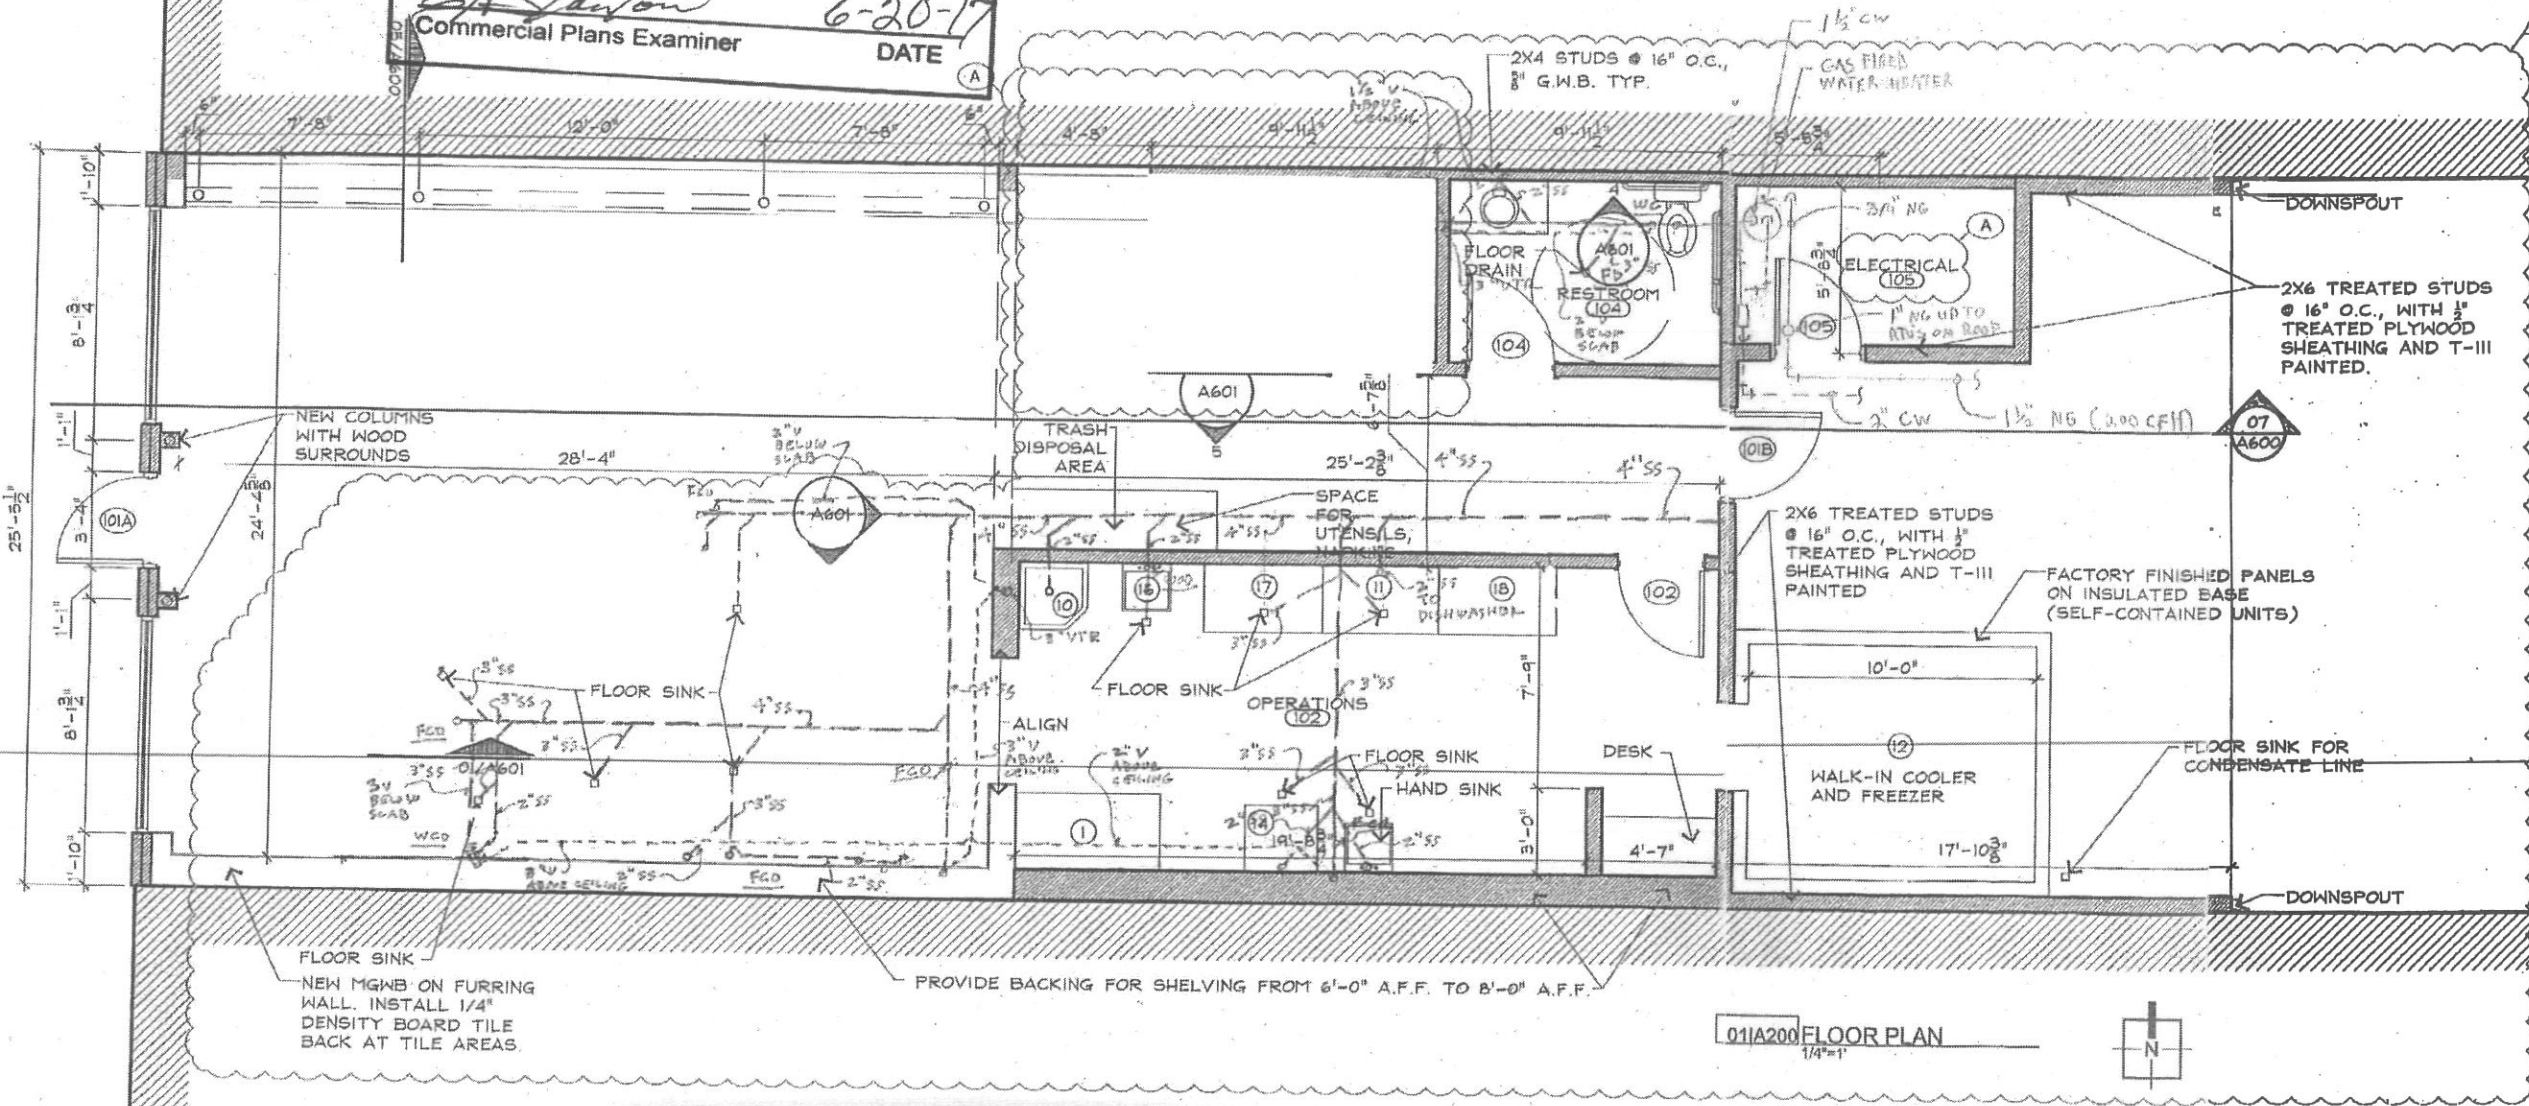

G1-1 "WADE" MODEL No. 5135