


# ECCB LED DISPLAY

\* This is NOT final artwork. Artwork will be finalized after order is placed. Colors will also be finalized at this time.

\* Survey measurements: 36" x 96" 2 1/8" retainers, 14" thick cabinet.

\* Daktronics ECCB LED Display = 3'-0" x 8'-0".

\* Main ID = 1'-0" x 8'-0", 1" Retainers.

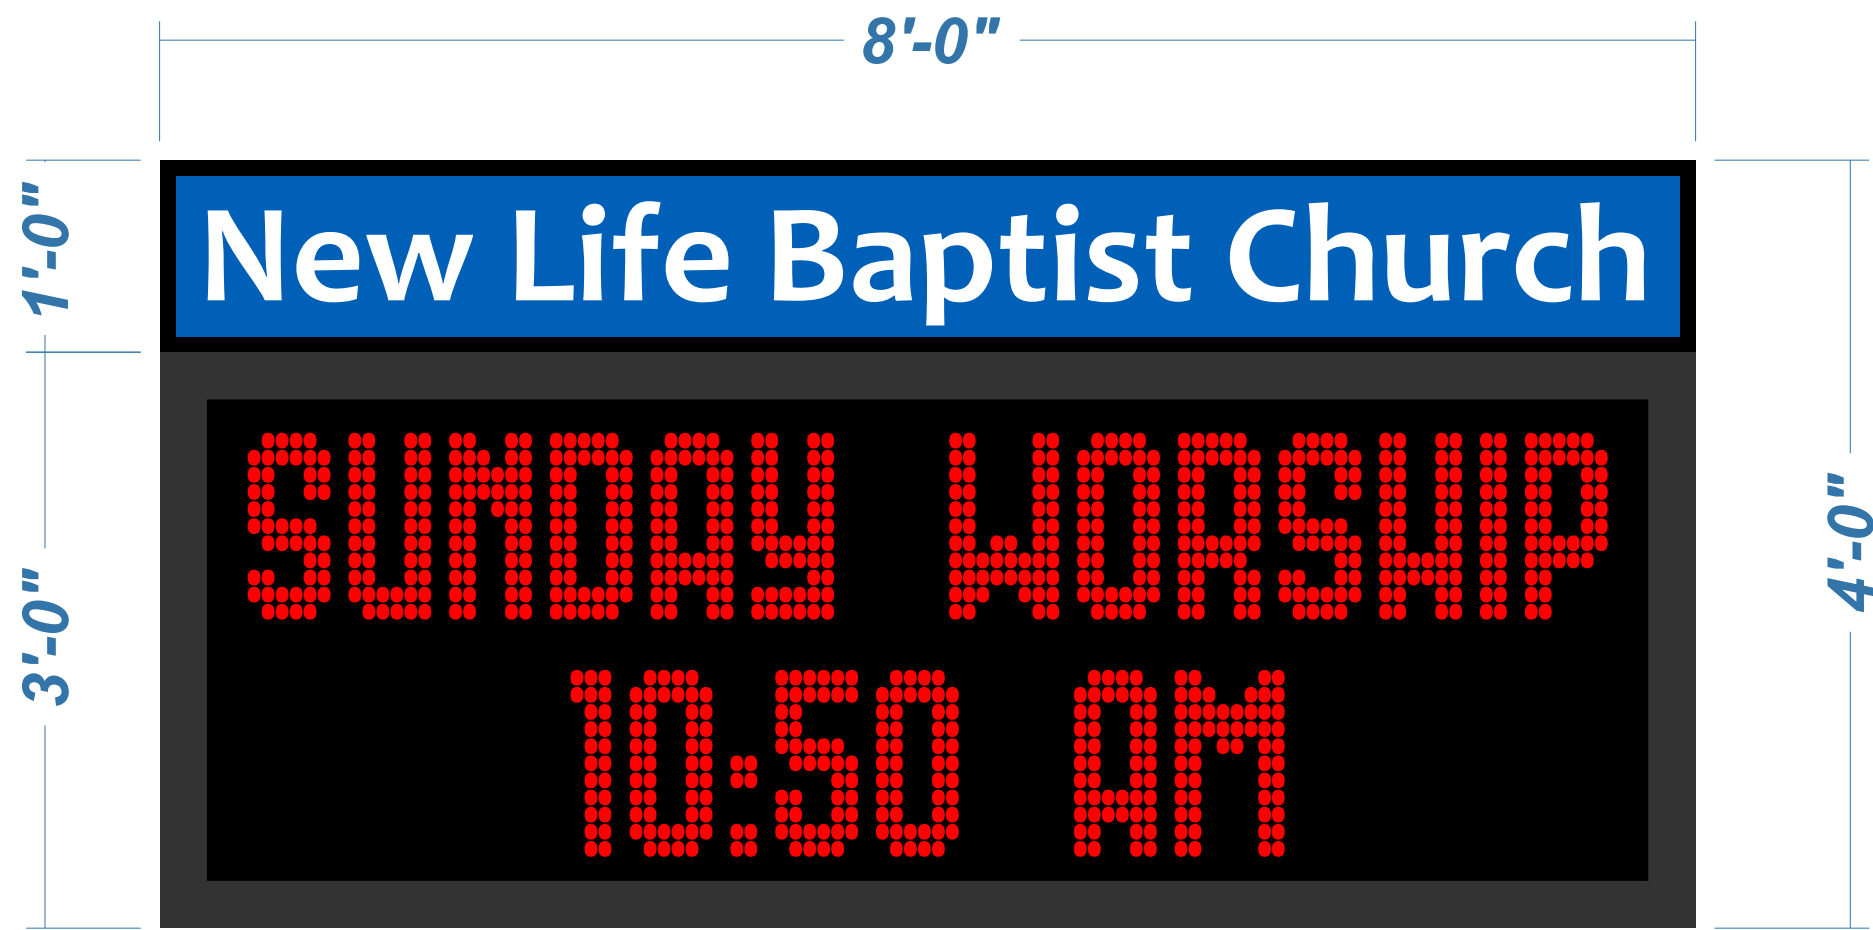

1-1/2":1'

SCALE

New Life Baptist Church

CLIENT

ECCB LED Display

PROJECT

851 W Norman St

ADDRESS

Broken Arrow, OK 4012

CITY, STATE, ZIP CODE

10-12-2017

DATE

101217-01

DESIGN NUMBER

Vanessa Davis

DRAWN BY

APPROVED

DATE

Revisions	
1	
2	
3	
4	
5	
6	

This is an original unpublished drawing created by Crown Neon.. It is submitted for your personal use in conjunction with a project being planned for you. It is not to be shown to anyone outside your organization nor is it to be used, reproduced, copied or exhibited in any fashion without the express written consent of Crown Neon.



THIS SIGN IS INTENDED TO BE INSTALLED IN ACCORDANCE WITH THE REQUIREMENTS OF ARTICLE 600 OF THE NATIONAL ELECTRIC CODE AND/OR OTHER APPLICABLE LOCA CODES. THIS INCLUDES PROPER GROUNDING AND BONDING OF THE SIGN.



www.crownneonsigns.com

5676 S. 107th E. Ave  
Tulsa, OK 74146  
918.872.8425 Sales



Scale = 3/4":1'

Proposed



Existing

Approved by: \_\_\_\_\_

(print)

\_\_\_\_\_

(signature)

Date: \_\_\_\_\_