



**Re: Fire Station #5 – Asphalt Pavement Mill & Overlay Quote**

The extents of the requested quote for construction encompasses a 2" mill and overlay of the in place asphalt parking and drive lane on the West and South portion of the building. There is also approximately 150 SY of full depth patch to be designated after milling operations by the contract administrator assigned.

\*\*\*The city reserves the right to self-perform required full depth patch before mill and operations by contractor. This will be decided at time of award of quote\*\*\*\*

Please prepare your quotes to include only labor, material costs, equipment costs, and profit & overhead as needed to perform the project complete in place. Please also follow the below breakdown for the structure of your quote:

- 1) 985 SY of 2" Mill and Overlay – Lump Sum
- 2) 150 SY of Full Depth Patch – Per Square Yard  
Note: 2" surface course is in Line Item #1

To review site conditions prior to quote or if you have any questions, please coordinate with Tim Robins at 918-644-6494.

Return attached quotation form with all pertinent information filled out.

Thank you,

Timothy Robins, PE.  
Construction Division Manager



CITY OF  
**BROKEN ARROW**  
*Where opportunity lives*

**LOGISTICS DIVISION**

1700 W. Detroit, Broken Arrow. OK 74012

Office (918) 259-7000 ext 7366 Fax (918) 259-8376

[rsautter@brokenarrowok.gov](mailto:rsautter@brokenarrowok.gov)

**QUOTE**

**Due Date**

**Time**

5/9/2018 10:00 A.M.

**Fax or deliver your quote by the time & date due or your quote will not be considered for award. Quotes must be submitted on this form or they will not be considered for award.**

All items must be quoted F.O.B. Destination, Freight Prepaid.					
	Qty	Unit	Description (OR EQUIVALENT)	Unit Price	Total
	1	LS	2" Asphalt Mill and Overlay of Fire Station #5		
	150	SY	Full Depth Asphalt Patch		

Do **NOT** include sales tax, Broken Arrow is tax exempt.

Comments: \_\_\_\_\_

Bidders should direct questions to: Robert Sautter at the above number or email address.

**GRAND  
TOTAL**

**Important Notice:** The City reserves the right to reject any or all parts thereof, and accept the quote most advantageous to the City. The City reserves the right to accept by item, groups of items or all items.

**Bidder must complete the following section:**

Quote is valid for \_\_\_\_\_ days

Name of bidder: \_\_\_\_\_

Address: \_\_\_\_\_

Street

City

State

Zip


Telephone # \_\_\_\_\_

FAX# \_\_\_\_\_

\_\_\_\_\_  
Signature of Bidder's Authorized Representative

\_\_\_\_\_  
Date



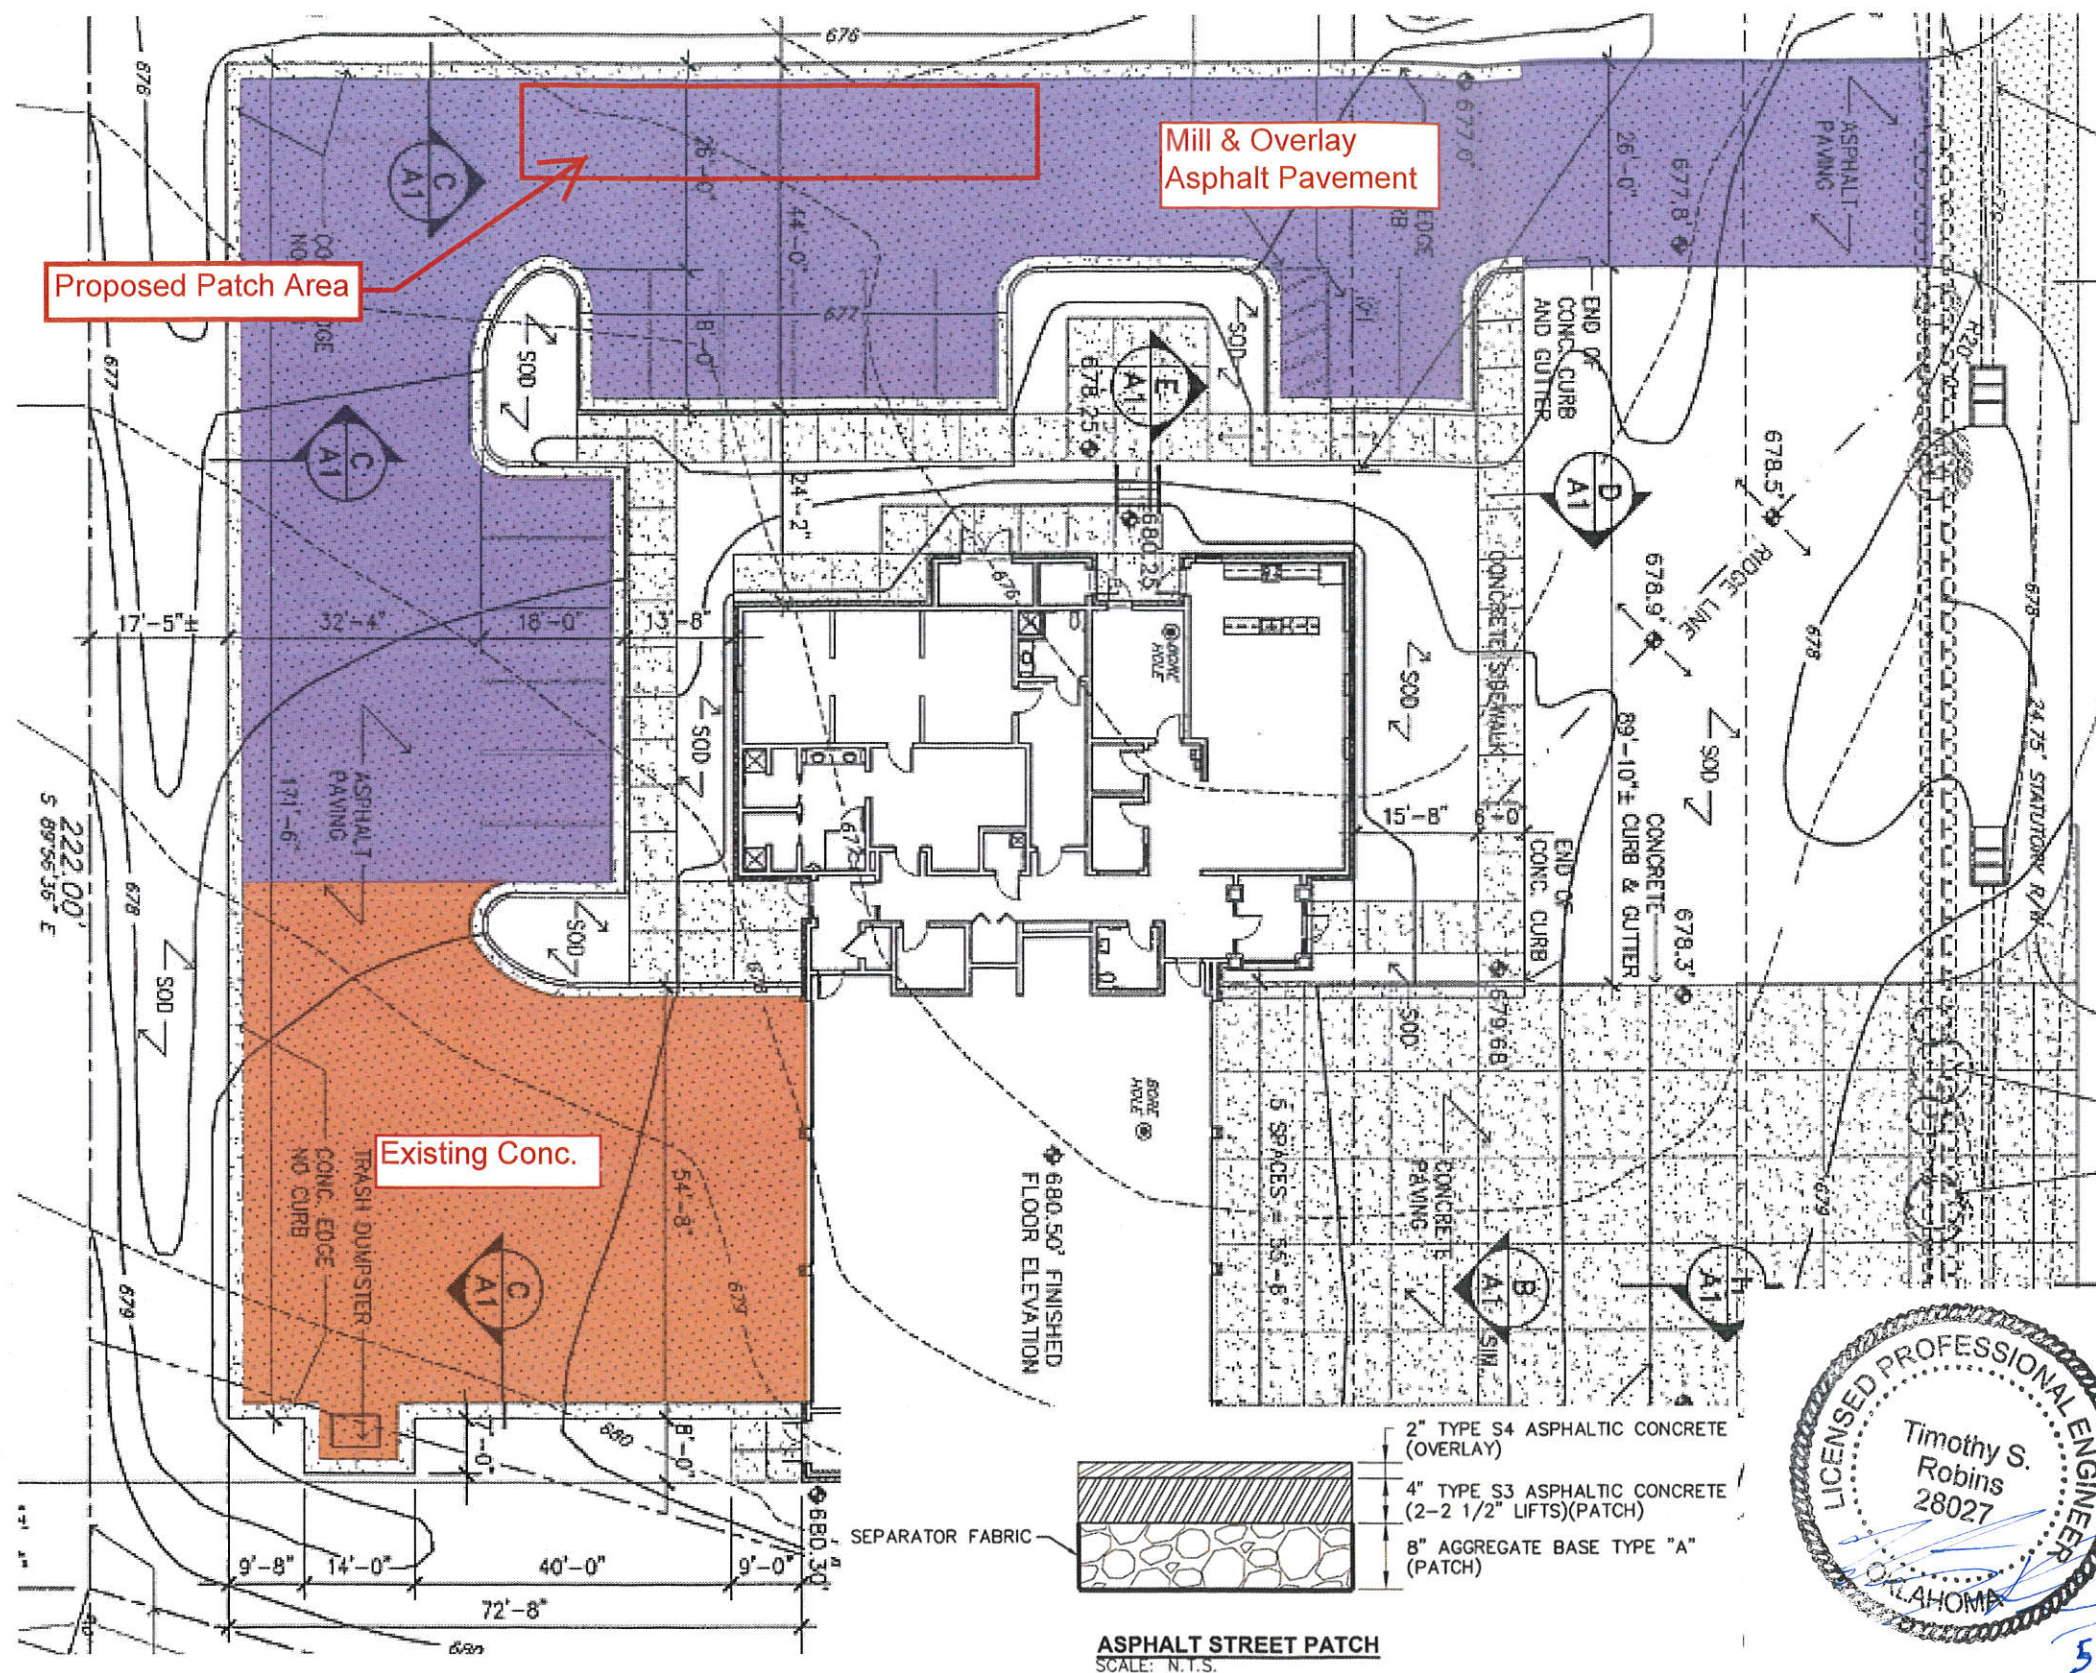

Project Location:

Fire Station #5 - 3301 W Houston St.



Located between Olive St. and Aspen Ave.  
along Houston St.

- Construction Notes:
- Asphalt Pavement
- Full width mill the asphalt parking and drive lane as noted in Blue. Total mill & overlay depth is 2". Take care not to disturb the remaining base course asphalt.
  - Estimate 150 SY of full depth patch following attached detail. Noted area on plan to be verified post milling and authorized by CA.
  - The following asphalt sections are acceptable
    - 4" Superpave Type S3 (PG64-22OK) (patch)
    - 2" Superpave Type S4 (PG64-22OK) (Surface)
    - 2" Commercial Type B Insoluble (Surface)
  - Total Area of Asphalt Pavement: Approx 985 SY
  - Striping to be done by others.

Pavement Schedule

Existing Concrete Pavement

Mill & Overlay Asphalt Pavement

Sheet Number:	 <b>CITY OF BROKEN ARROW</b> Where opportunity lives Engineering & Construction Department		<b>Fire Station #5 Concrete Repairs</b>	<b>Overall Siteplan</b>	Scale:	NTS
of					Drawn By:	TSR
Revisions:					Reviewed by:	
					Date Drawn:	5-9-18





CITY OF  
**BROKEN ARROW**

Where opportunity lives

**LOGISTICS DIVISION**

1700 W. Detroit, Broken Arrow, OK 74012

Office (918) 259-7000 ext 7366 Fax (918) 259-8376

[rsautter@brokenarrowok.gov](mailto:rsautter@brokenarrowok.gov)

**QUOTE**

Due Date      Time  
5/9/2018 10:00 A.M.

Fax or deliver your quote by the time & date due or your quote will not be considered for award. Quotes must be submitted on this form or they will not be considered for award.

All items must be quoted F.O.B. Destination, Freight Prepaid.					
Qty	Unit	Description (OR EQUIVALENT)	Unit Price	Total	
1	LS	2" Asphalt Mill and Overlay of Fire Station #5		\$19,320	
150	SY	Full Depth Asphalt Patch	\$50	\$7,500	

Do NOT include sales tax, Broken Arrow is tax exempt.

Comments: \_\_\_\_\_

Bidders should direct questions to: Robert Sautter at the above number or email address.

GRAND TOTAL \$24,820

**Important Notice:** The City reserves the right to reject any or all parts thereof, and accept the quote most advantageous to the City. The City reserves the right to accept by item, groups of items or all items.

**Bidder must complete the following section:**

Quote is valid for \_\_\_\_\_ days

Name of bidder: Enterprise Construction, LLC

Address: 5141 S. 24th W. Ave Tulsa OK 74107  
Street City State Zip

Telephone # 918-446-1500

FAX# 918-446-8148

[Signature]  
Signature of Bidder's Authorized Representative

Date 5-18-18



CITY OF  
**BROKEN ARROW**

Where opportunity lives

**LOGISTICS DIVISION**

1700 W. Detroit, Broken Arrow, OK 74012

Office (918) 259-7000 ext 7366 Fax (918) 259-8376

[rsautter@brokenarrowok.gov](mailto:rsautter@brokenarrowok.gov)

**QUOTE**

Due Date      Time  
5/9/2018 10:00 A.M.

Fax or deliver your quote by the time & date due or your quote will not be considered for award. Quotes must be submitted on this form or they will not be considered for award.

All items must be quoted F.O.B. Destination, Freight Prepaid.					
Qty	Unit	Description (OR EQUIVALENT)	Unit Price	Total	
1	LS	2" Asphalt Mill and Overlay of Fire Station #5	20.08	19778.80	
150	SY	Full Depth Asphalt Patch	55.00	8250.00	

Do NOT include sales tax, Broken Arrow is tax exempt.

Comments: 2" SUPERPAVE TYPE S-4 (PG 64-22) SURFACE

Bidders should direct questions to: Robert Sautter at the above number or email address.

GRAND TOTAL 28028.80

**Important Notice:** The City reserves the right to reject any or all parts thereof, and accept the quote most advantageous to the City. The City reserves the right to accept by item, groups of items or all items.

**Bidder must complete the following section:**

Quote is valid for 90 days

Name of bidder:

DUNHAM'S ASPHALT SERVICES

Address:

6213 S. 103RD W. AVE SAPOLPA OK 74066

Street

City

State

Zip

Telephone #

918 447-2240 CELL 918 633-9466

FAX#

918 447-1082

Anthony Naimo

Signature of Bidder's Authorized Representative

Date 5-16-18





CITY OF  
**BROKEN ARROW**

Where opportunity lives

**LOGISTICS DIVISION**

1700 W. Detroit, Broken Arrow. OK 74012

Office (918) 259-7000 ext 7366 Fax (918) 259-8376

[rsautter@brokenarrowok.gov](mailto:rsautter@brokenarrowok.gov)

**QUOTE**

Due Date      Time  
5/9/2018 10:00 A.M.

Fax or deliver your quote by the time & date due or your quote will not be considered for award. Quotes must be submitted on this form or they will not be considered for award.

All items must be quoted F.O.B. Destination, Freight Prepaid.					
	Qty	Unit	Description (OR EQUIVALENT)	Unit Price	Total
	1	LS	2" Asphalt Mill and Overlay of Fire Station #5	\$24,050.00	\$24,050.00
	150	SY	Full Depth Asphalt Patch	\$45.00	\$6,750.00

Do NOT include sales tax, Broken Arrow is tax exempt.

Comments: Base Asphalt in patch is 4" S3 in 1 lift, no testing, no striping, no bond.

GRAND  
TOTAL **\$30,800.00**

Bidders should direct questions to: Robert Sautter at the above number or email address.

**Important Notice:** The City reserves the right to reject any or all parts thereof, and accept the quote most advantageous to the City. The City reserves the right to accept by item, groups of items or all items.

**Bidder must complete the following section:**

Quote is valid for 60 days

Name of bidder: A & A Asphalt, Inc.

Address: PO Box 1323 Broken Arrow OK 74013  
Street City State Zip

Telephone # 918.486.1204

FAX# 918.486.1205

[Signature]  
Signature of Bidder's Authorized Representative

5/17/18  
Date