




BAZ-2032  
Sommer Rezoning

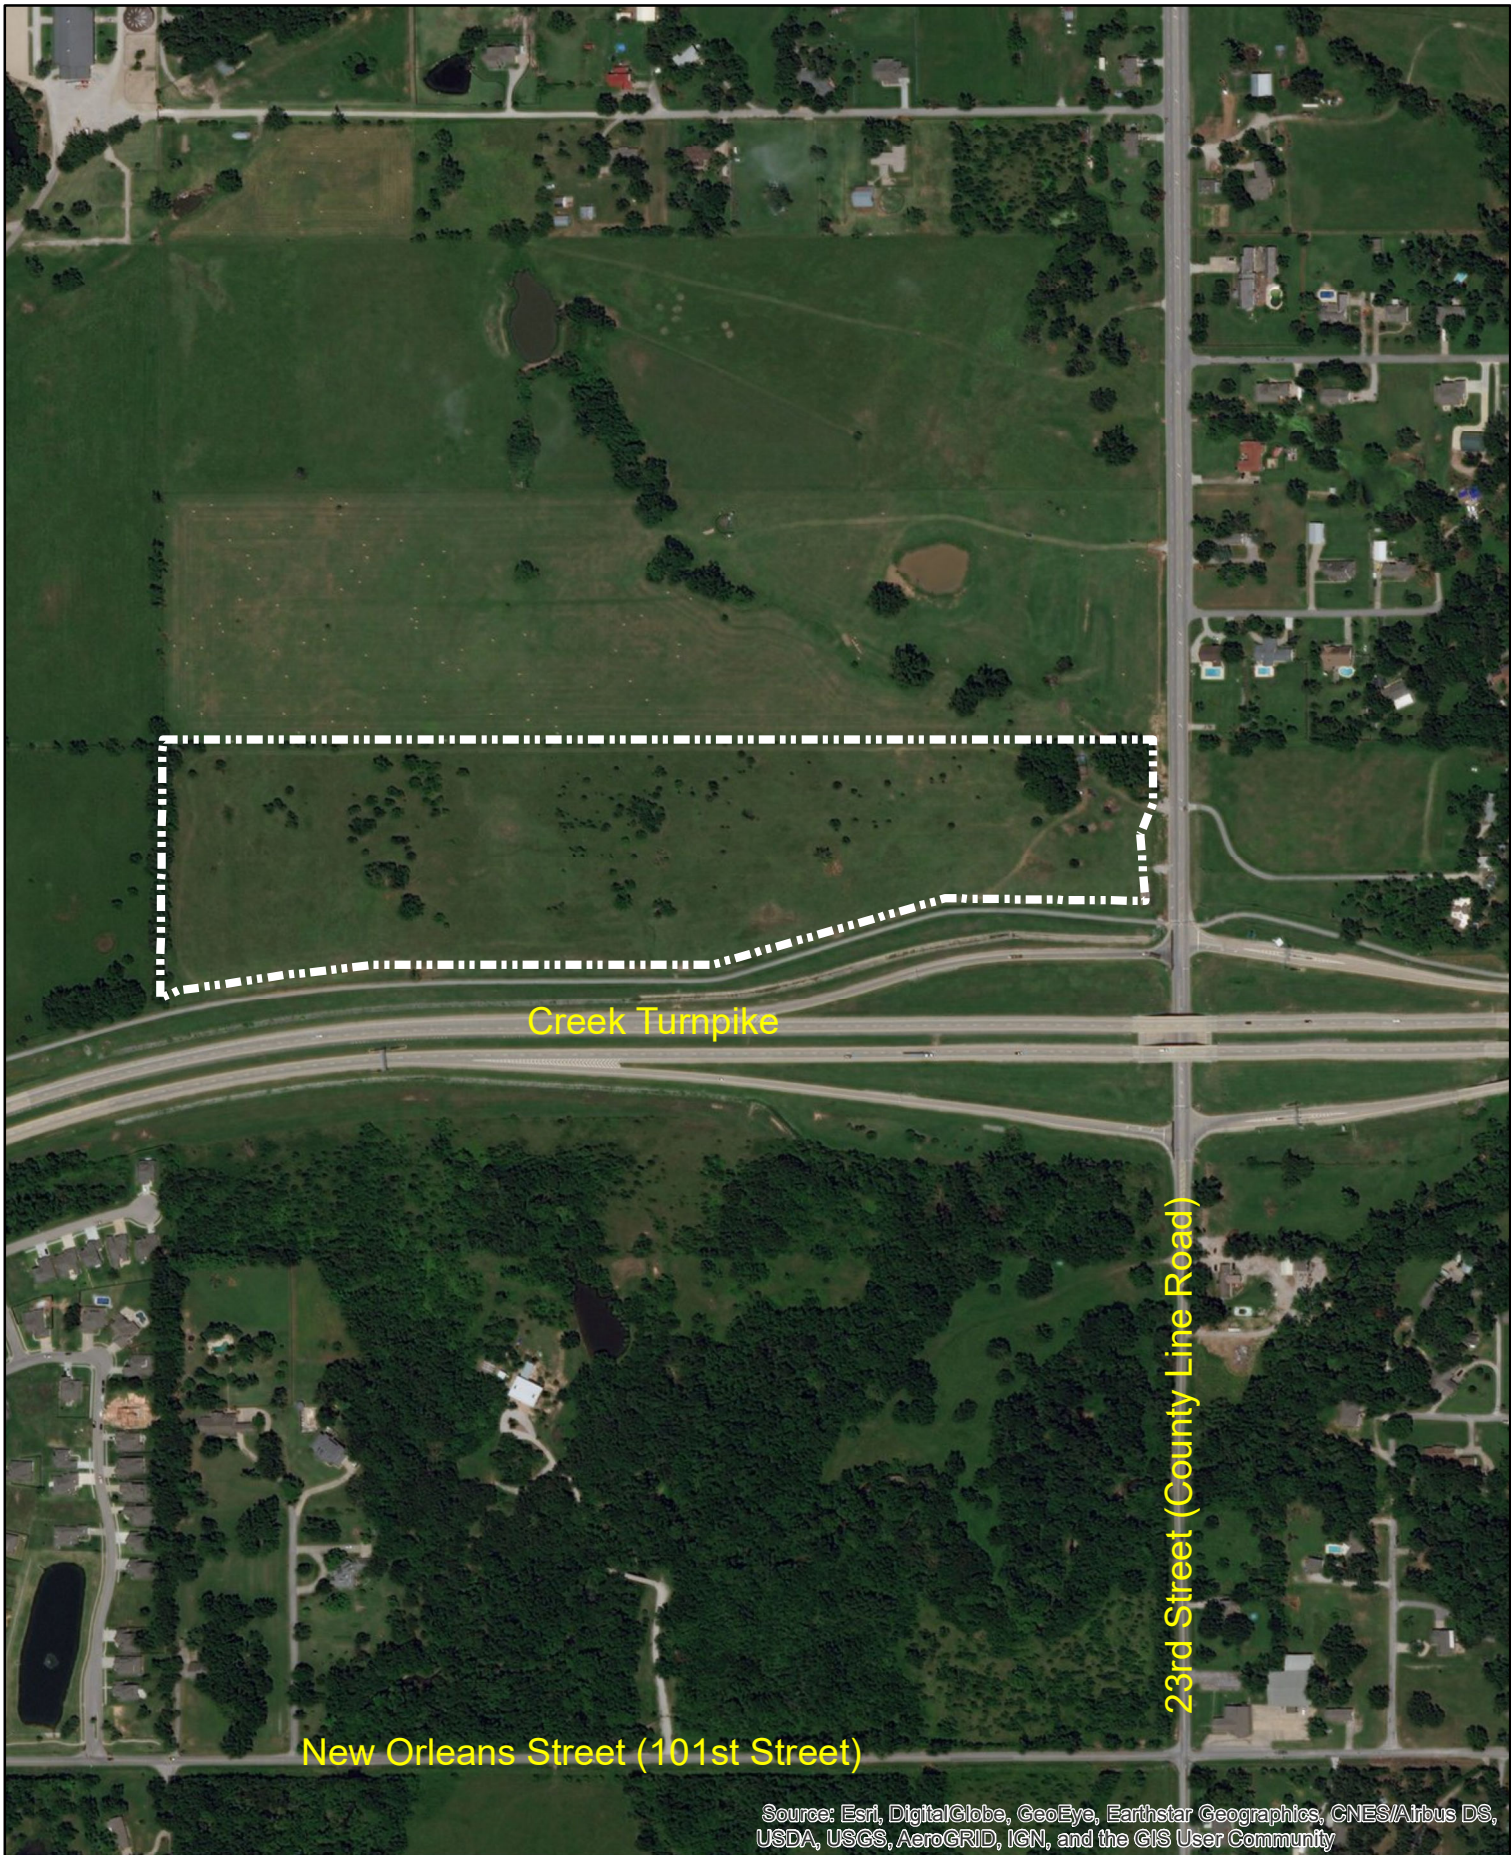