



OWNER / DEVELOPER
Capital Homes Residential Group, L.L.C.
an Oklahoma Limited Liability Company
12150 East 96th Street North, Suite 102
Owasso, Oklahoma 74055
918.376.6536

Rezoning Exhibit

Elysian Fields

A subdivision in the City of Broken Arrow, being a part of the N/2 of the NE/4 of Section 5, Township 17 North, Range 14 East, Tulsa County, State of Oklahoma

SURVEYOR
Tulsa Engineering & Planning Associates, Inc.
an Oklahoma corporation
9820 East 41st Street, Suite 102
Tulsa, Oklahoma 74146
Phone: 918.252.9621
CERTIFICATE OF AUTHORIZATION NO. 531
RENEWAL DATE: JUNE 30, 2021

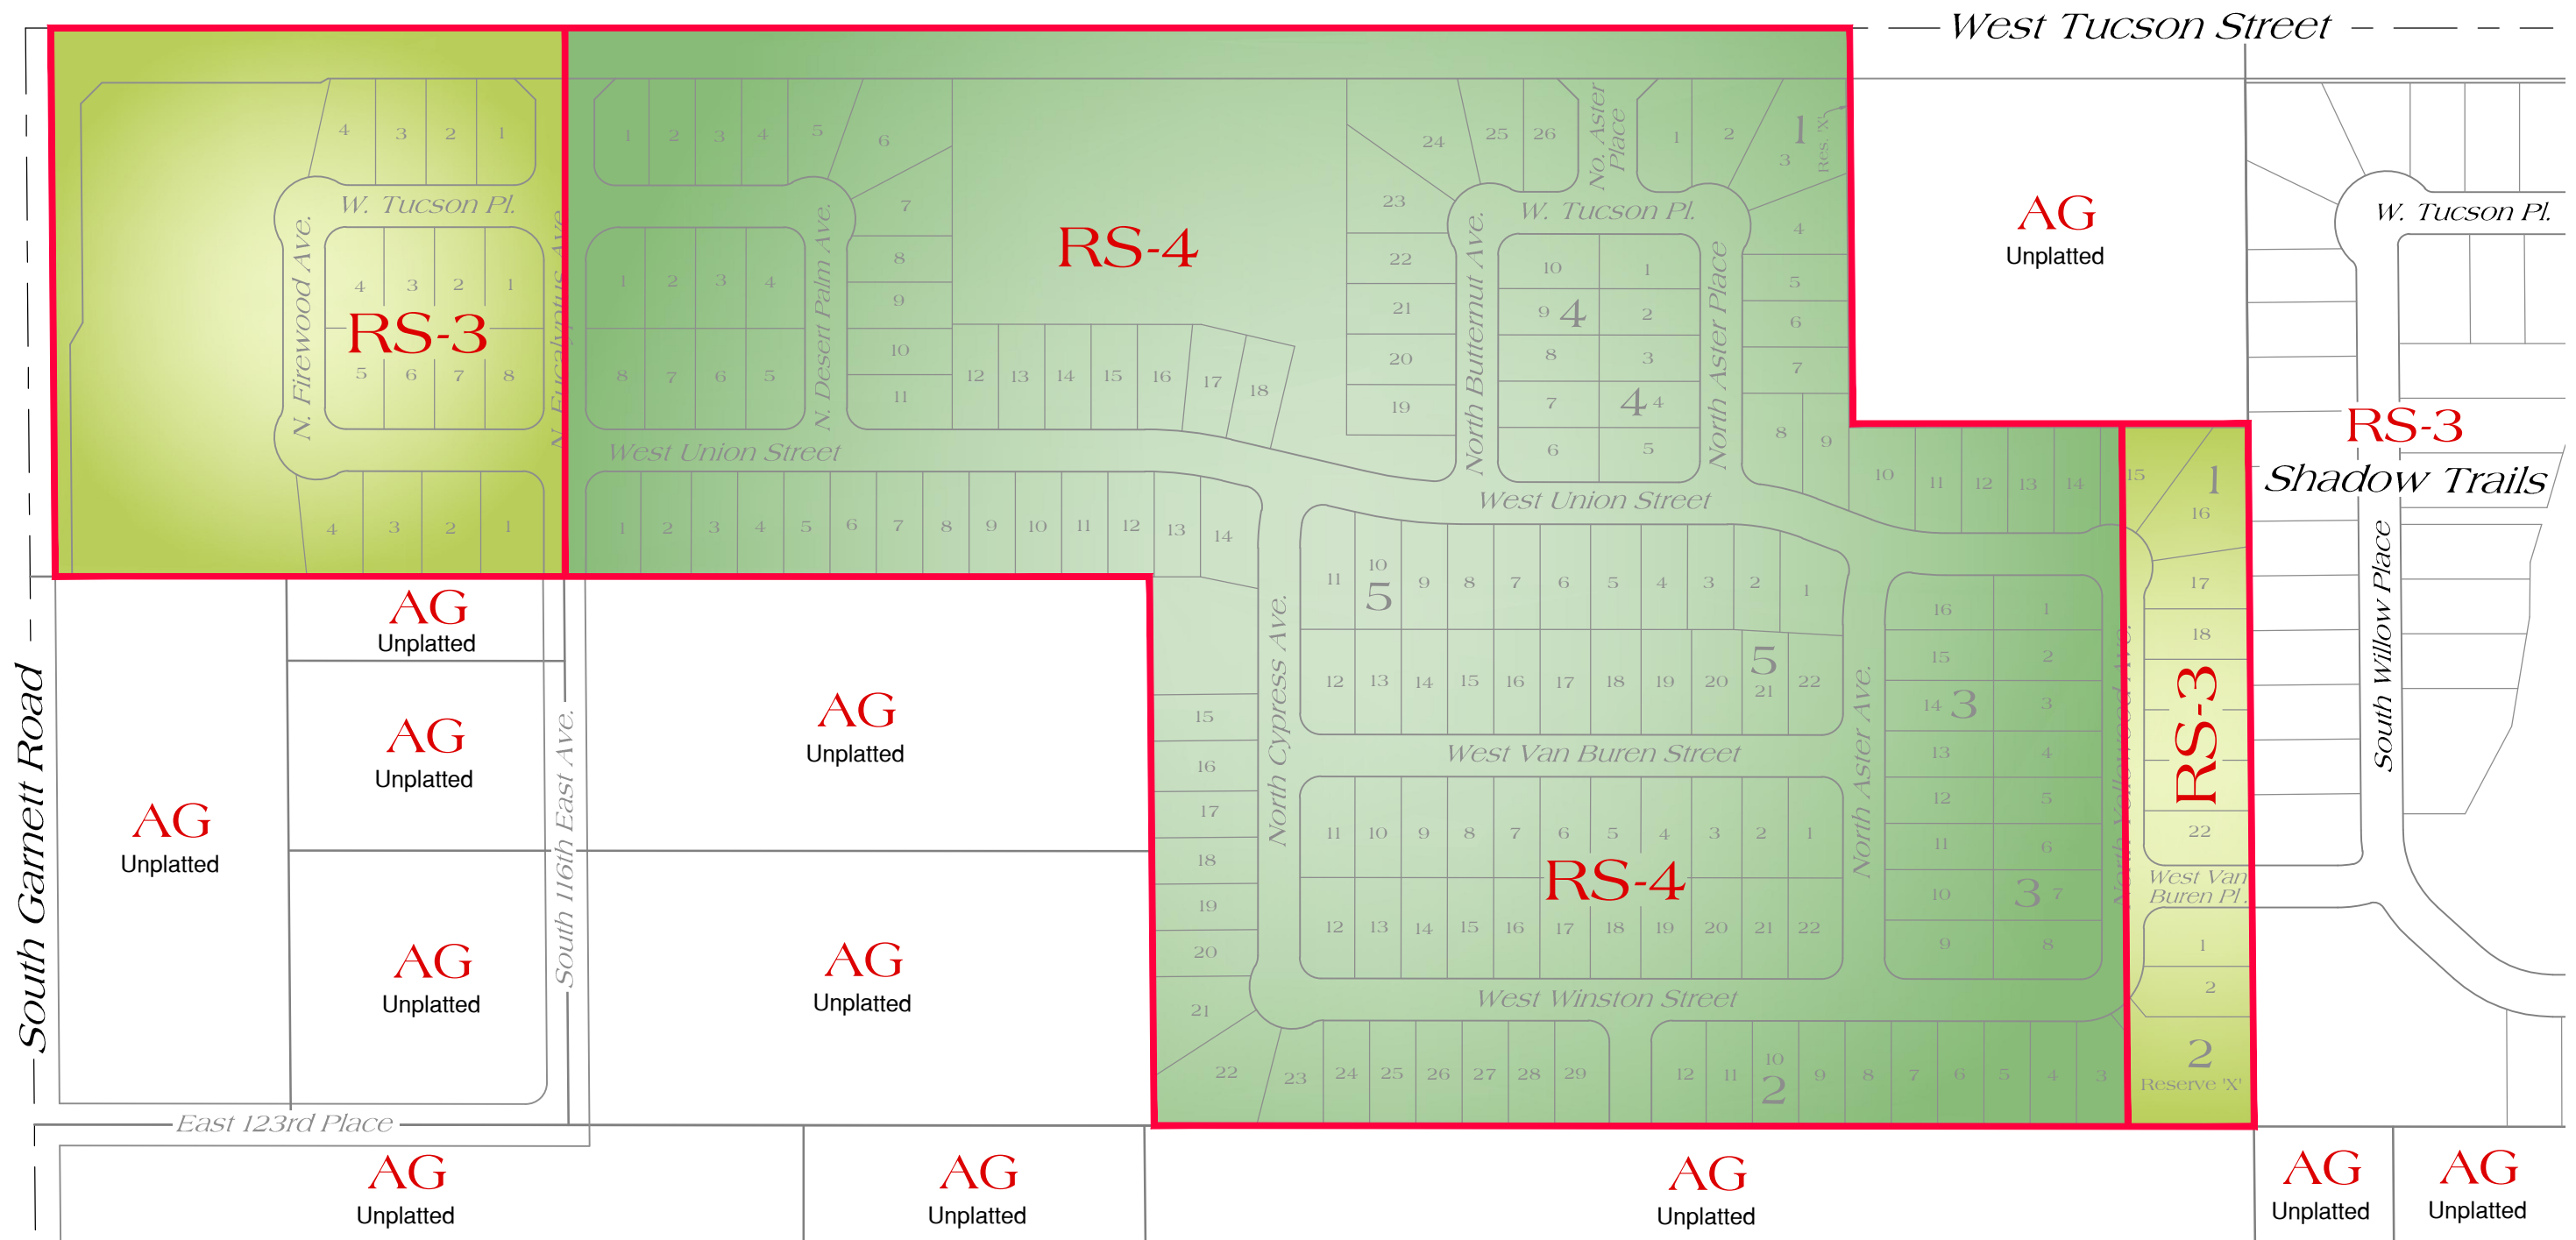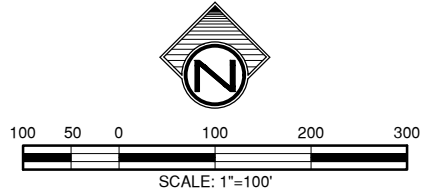

Elysian Fields
Date of Preparation: September 24, 2019