


MAIN STREET

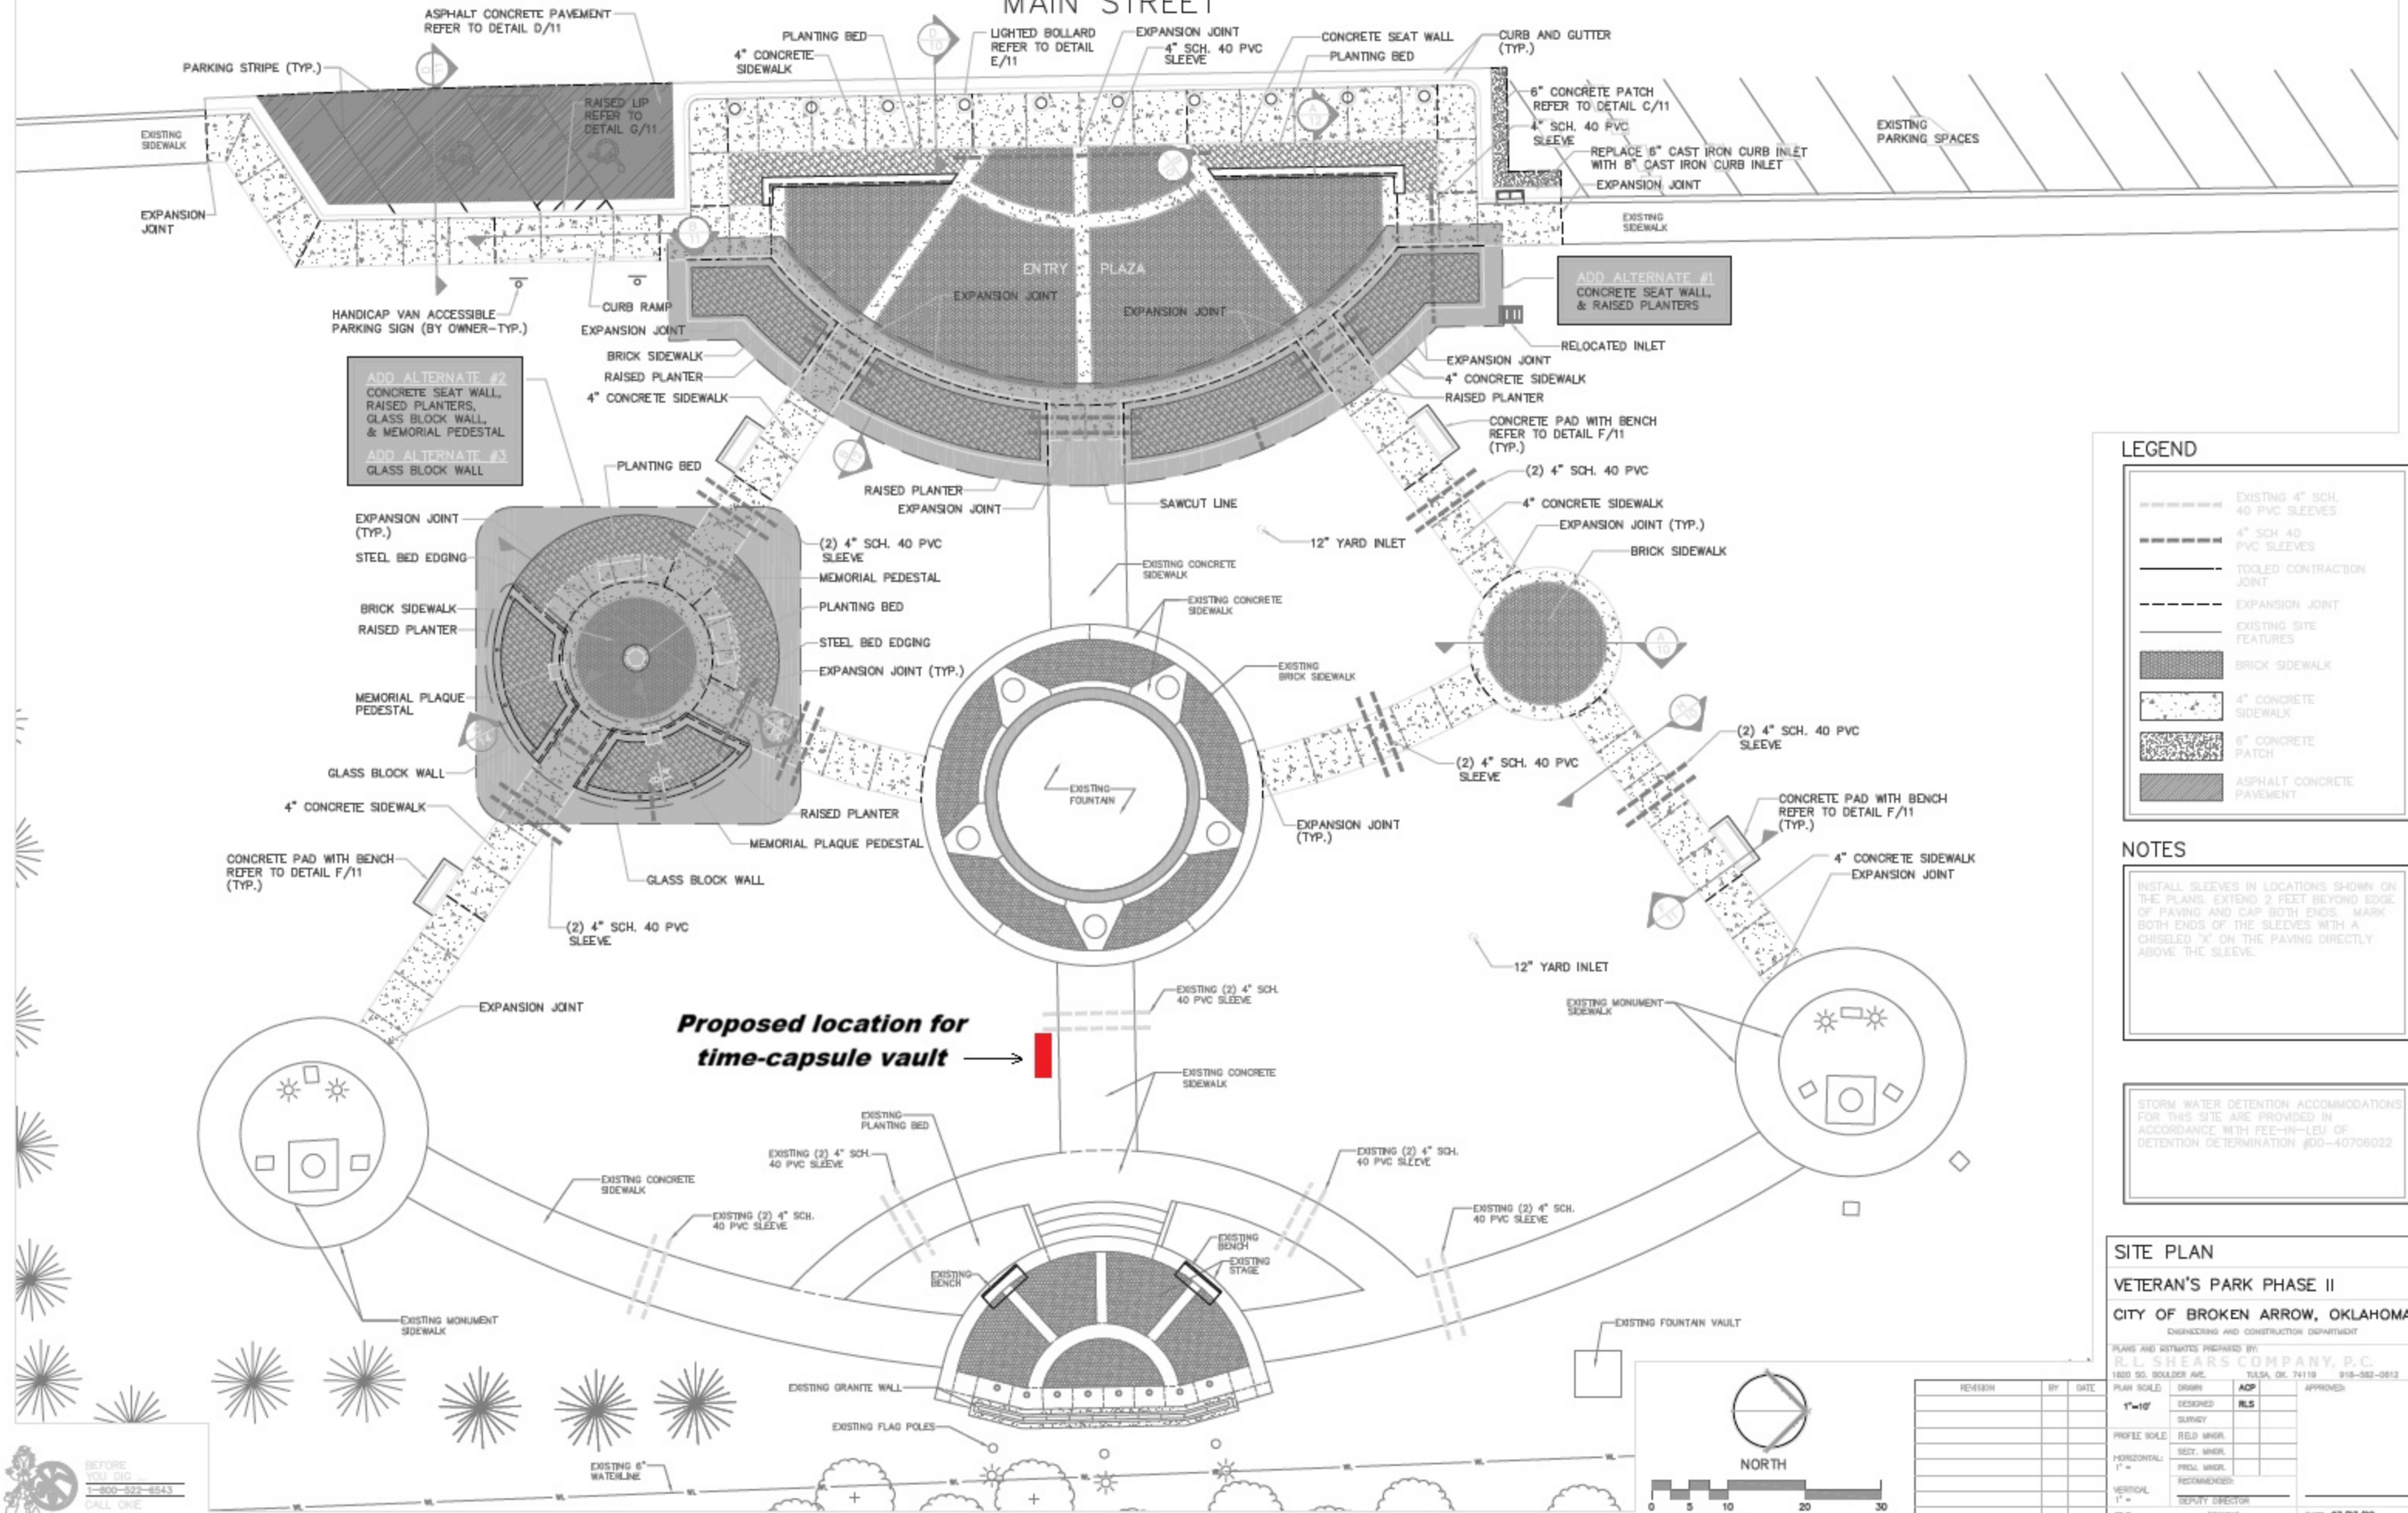

ADD ALTERNATE #2
CONCRETE SEAT WALL,
RAISED PLANTERS,
GLASS BLOCK WALL,
& MEMORIAL PEDESTAL
ADD ALTERNATE #3
GLASS BLOCK WALL

ADD ALTERNATE #1
CONCRETE SEAT WALL,
& RAISED PLANTERS

LEGEND

	EXISTING 4" SCH. 40 PVC SLEEVES
	4" SCH. 40 PVC SLEEVES
	TOOLED CONTRACTION JOINT
	EXPANSION JOINT
	EXISTING SITE FEATURES
	BRICK SIDEWALK
	4" CONCRETE SIDEWALK
	6" CONCRETE PATCH
	ASPHALT CONCRETE PAVEMENT

NOTES

INSTALL SLEEVES IN LOCATIONS SHOWN ON THE PLANS. EXTEND 2 FEET BEYOND EDGE OF PAVING AND CAP BOTH ENDS. MARK BOTH ENDS OF THE SLEEVES WITH A CHISELED 'X' ON THE PAVING DIRECTLY ABOVE THE SLEEVE.

STORM WATER DETENTION ACCOMMODATIONS FOR THIS SITE ARE PROVIDED IN ACCORDANCE WITH FEE-IN-LEU OF DETENTION DETERMINATION #00-10706022

SITE PLAN

VETERAN'S PARK PHASE II

CITY OF BROKEN ARROW, OKLAHOMA
ENGINEERING AND CONSTRUCTION DEPARTMENT

PLANS AND ESTIMATES PREPARED BY:
R.L. SHEARS COMPANY, P.C.
1600 SO. BOULDER AVE. TULSA, OK 74119 918-582-0812

REVISION	BY	DATE	APPROVED

DATE: 07/03/08
SHEET 3 OF 18 SHEETS

BEFORE YOU BID
1-800-522-8543
CALL ONE