


# THE VILLAS AT TURNBERRY

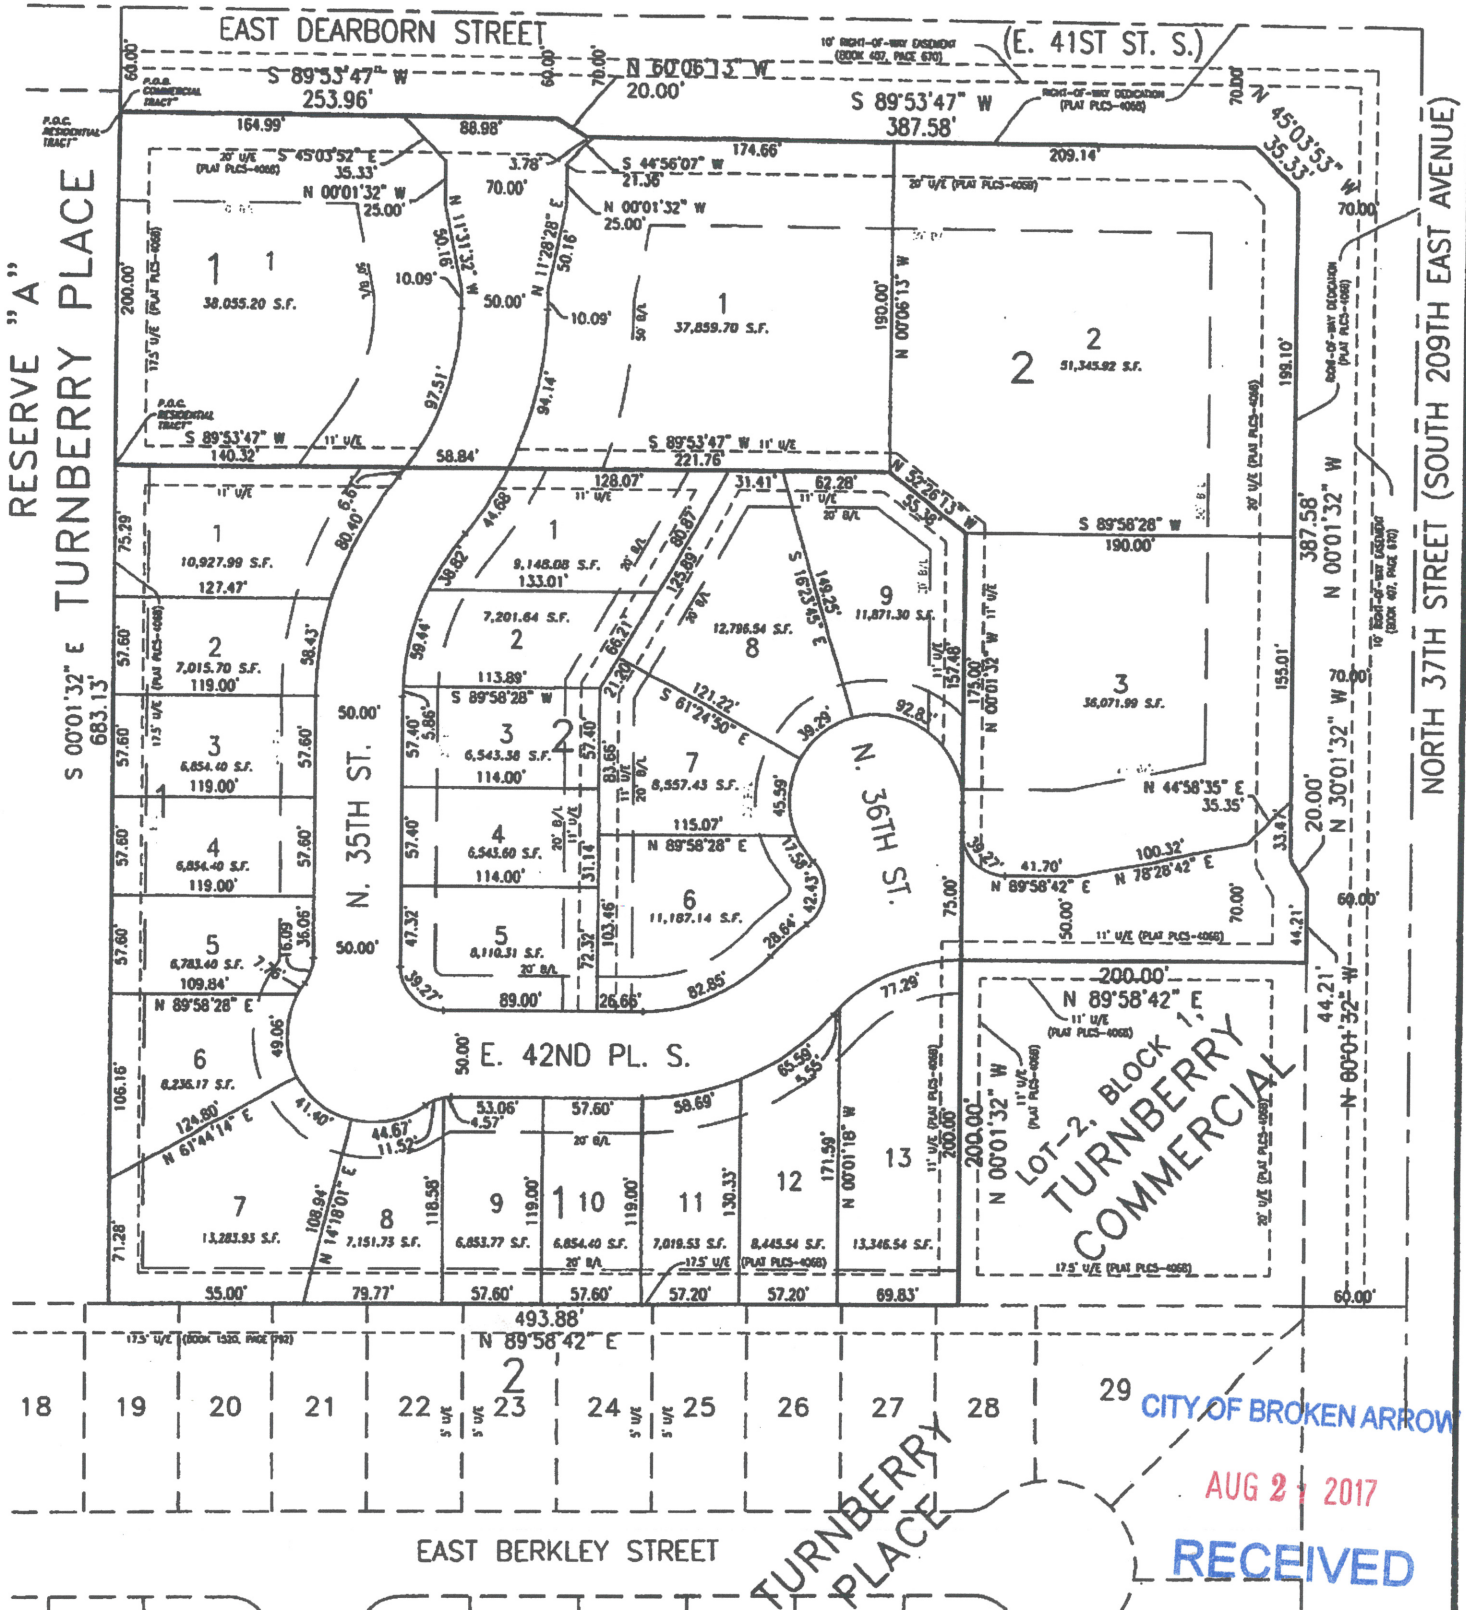

RESERVE "A"  
TURNBERRY PLACE  
S 00°01'32" E 683.13'

NORTH 37TH STREET (SOUTH 209TH EAST AVENUE)

CITY OF BROKEN ARROW  
AUG 2 2017  
RECEIVED



1" = NTS

TUTTLE & ASSOCIATES, INC.

9718 East 55th Place South  
Tulsa, Oklahoma 74146  
Phone: (918) 663-5567

Date: 06/20/17
Drawn: RWT
Checked: JAT
Job Number:
Sheet 1 of 1