


TRAVERSE CLOSURE REPORT

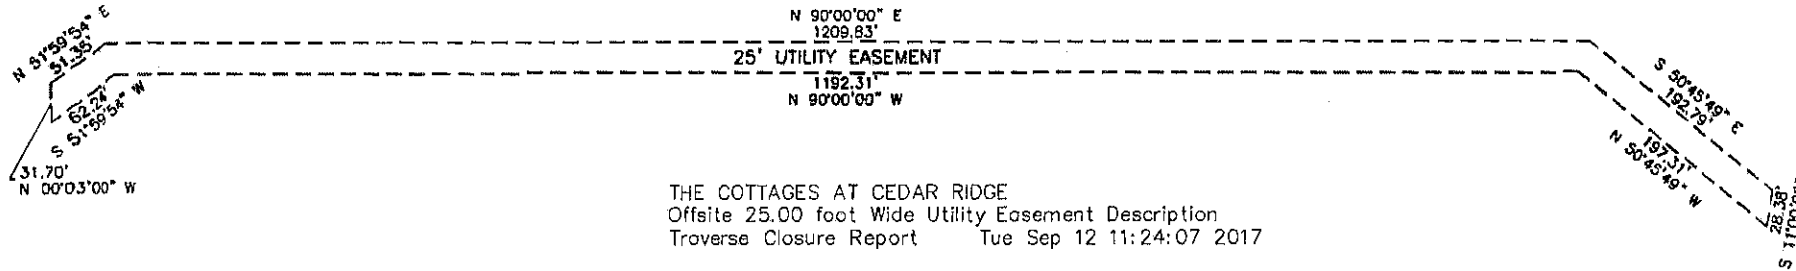

THE COTTAGES AT CEDAR RIDGE
 Offsite 25.00 foot Wide Utility Easement Description
 Traverse Closure Report Tue Sep 12 11:24:07 2017

Northing	Eastng	Bearing	Distance
10999.162	12317.182	N 51°59'54" E	51.350
11030.778	12357.646	N 90°00'00" E	1209.830
11030.778	13567.476	S 50°45'49" E	192.790
10908.834	13716.800	S 11°00'05" W	28.380
10880.975	13711.384	N 50°45'49" W	197.310
11005.778	13558.559	N 90°00'00" W	1192.310
11005.778	12366.249	S 51°59'54" W	62.240
10967.458	12317.204	N 00°03'00" W	31.700
10999.158	12317.177		

Closure Error Distance > 0.00710 Error Bearing > N 53°03'27" E
 Closure Precision > 1 in 417765.8 Total Distance > 2965.910
 Traverse Closure Area: 36322.72 sq ft, 0.834 acres

EXHIBIT A



1"=150'

TUTTLE & ASSOCIATES, INC.

9718 East 55th Place South
 Tulsa, Oklahoma 74146
 Phone: (918) 663-5567

Date: 09/12/17

Drawn: RWT

Checked: JAT

Job Number: 5038

Sheet 1 of 1