
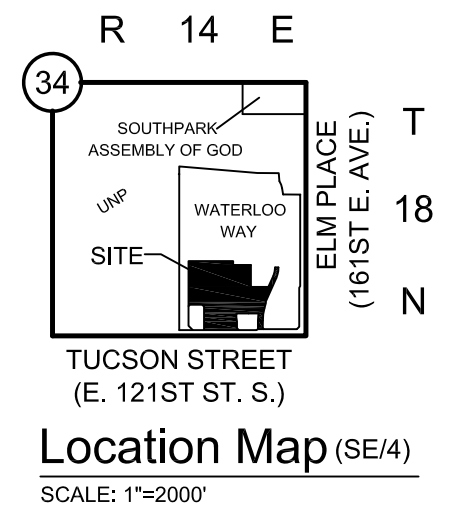
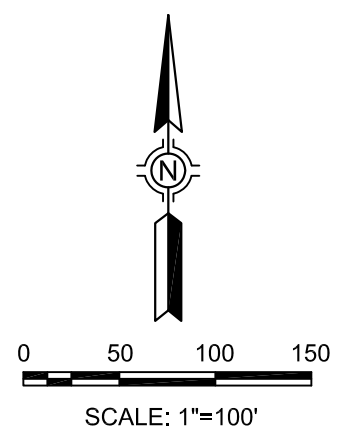


K:\17630.02\Exhibits\LOT SPLIT-EXH.dwg SHEET 1 Sep 22, 2016 - 9:32:17am SISEMORE WEISZ & ASSOCIATES, INC., 2016

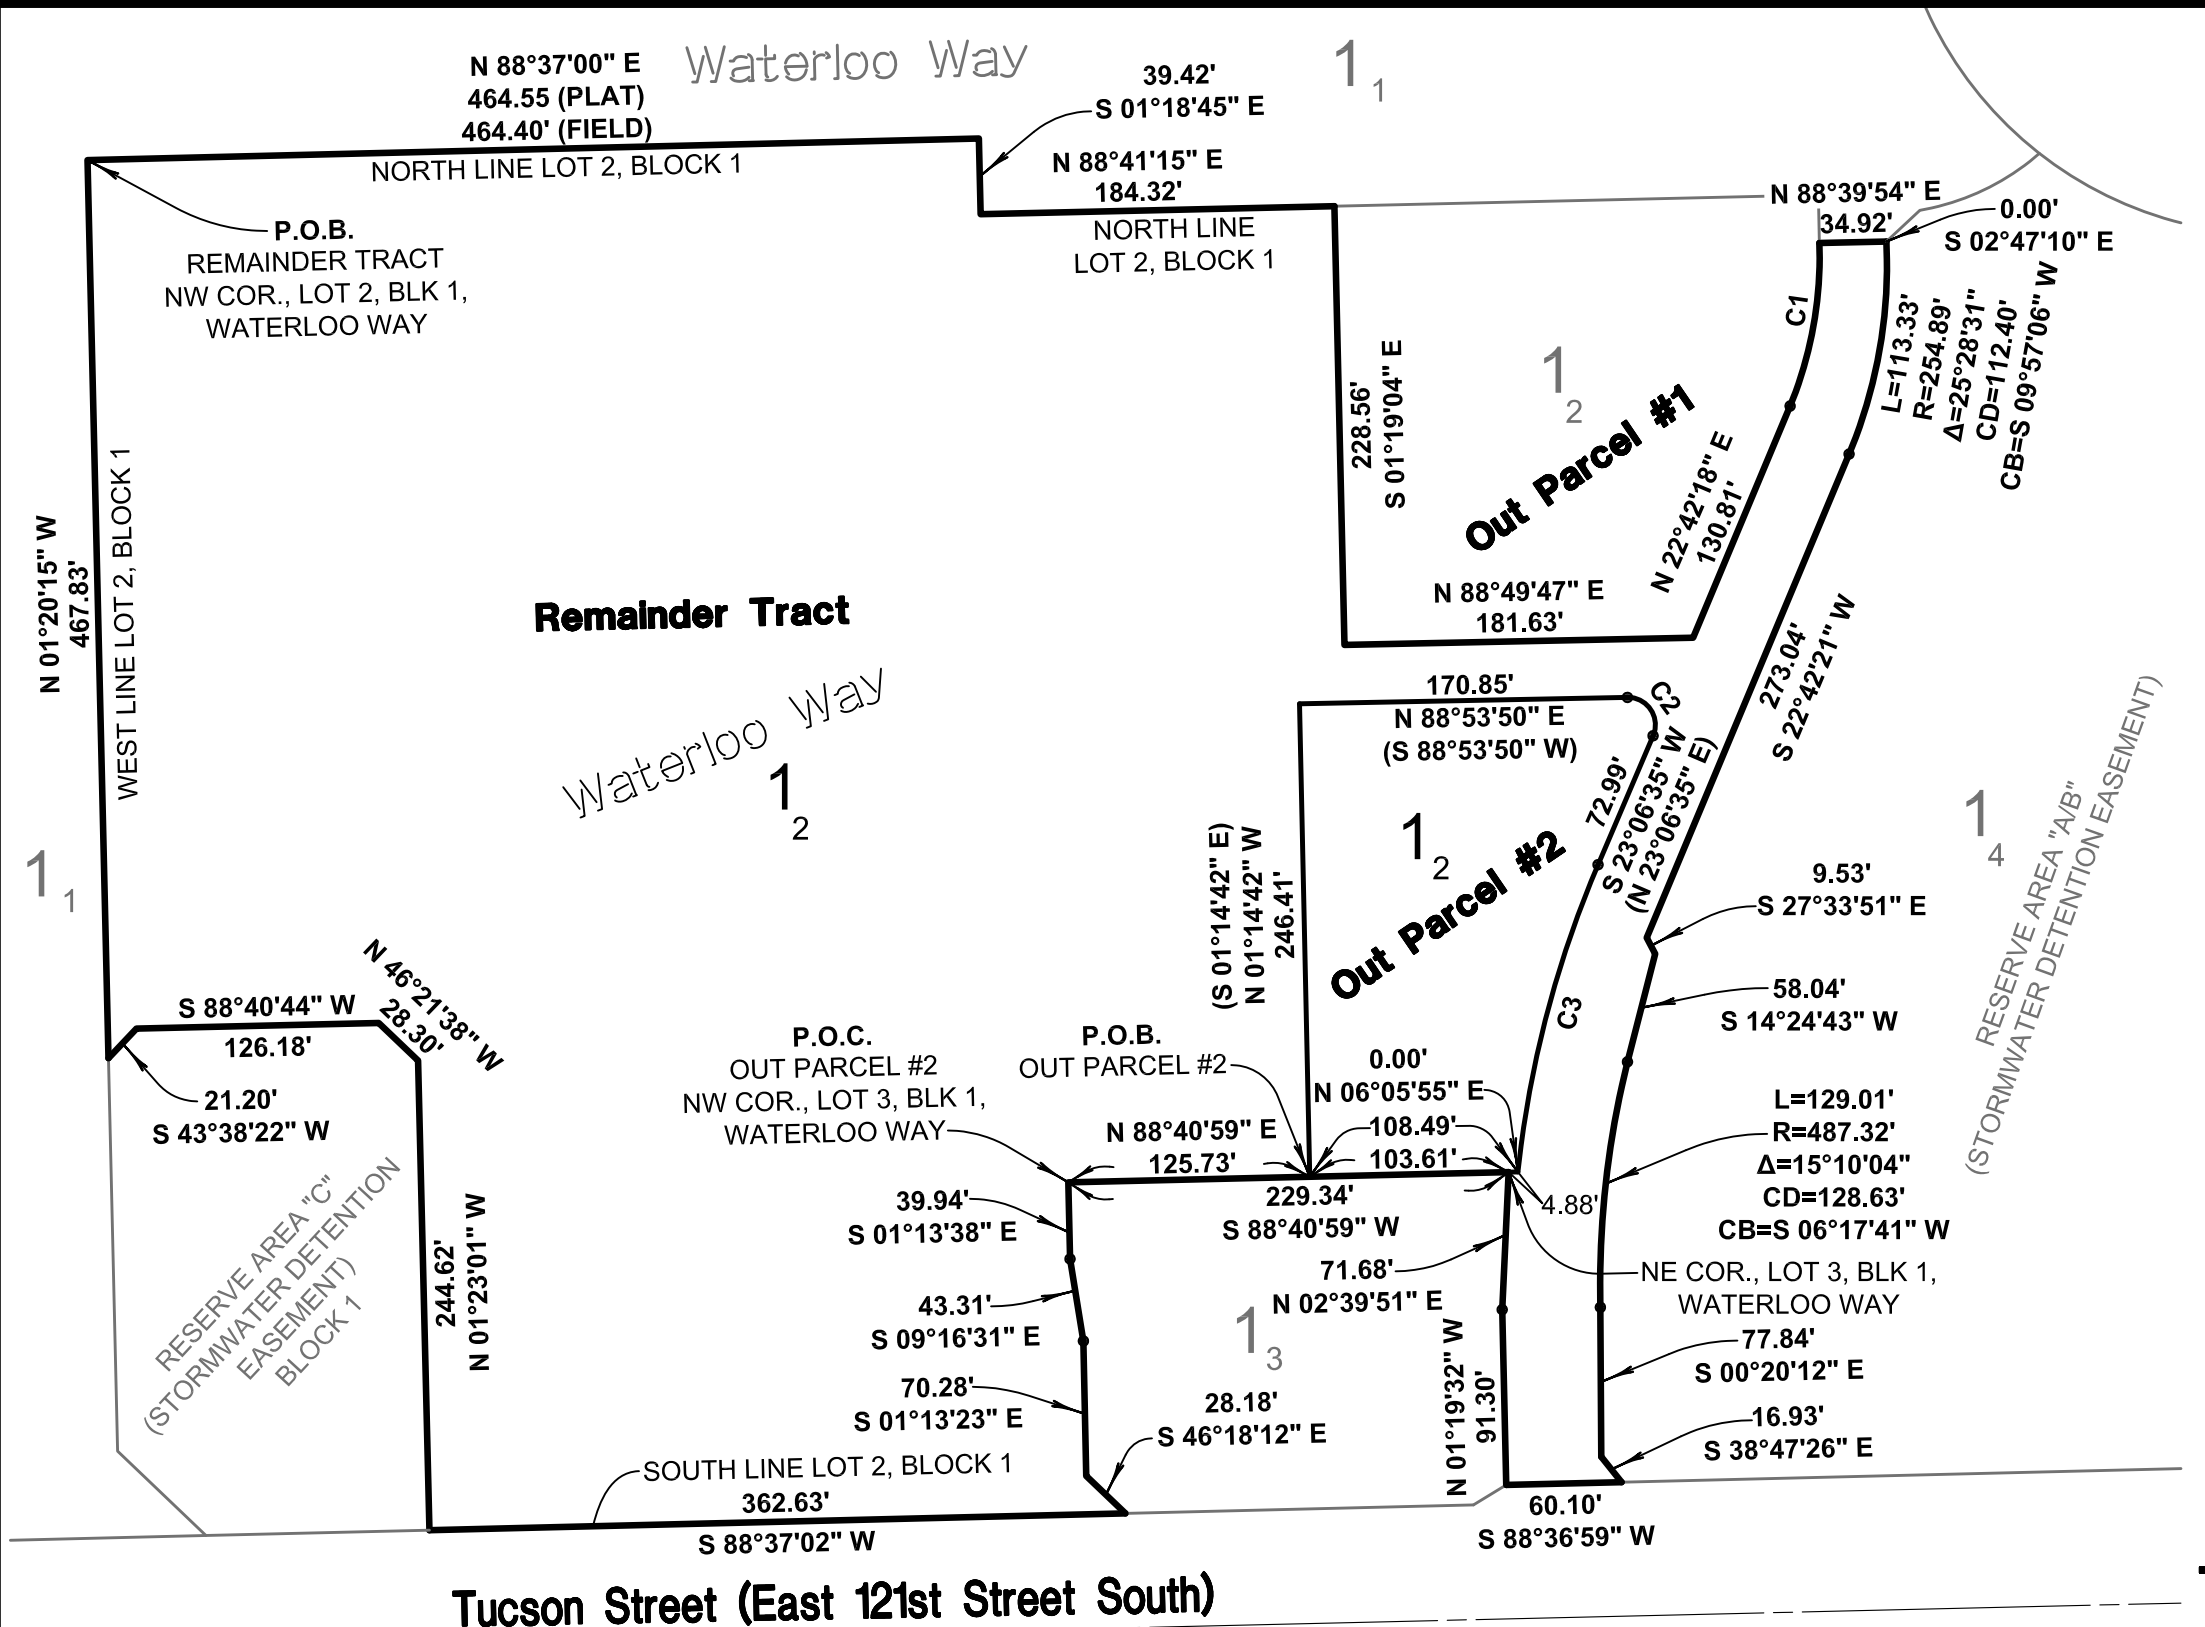

- Legend
- R = RADIUS
  - L = LENGTH
  - CB = CHORD BEARING
  - CD = CHORD DISTANCE
  - P.O.B. = POINT OF BEGINNING
  - P.O.C. = POINT OF COMMENCEMENT

**Lot Split Exhibit  
of part of  
Lot 2, Block 1  
Waterloo Way  
City of Broken Arrow,  
Tulsa County, State of Oklahoma**

CURVE#	LENGTH (L)	RADIUS (R)	DELTA (Δ)	CHORD LENGTH (CL)	CHORD BEARING (CB)
C1	86.91'	203.70'	24°26'42"	86.25'	N 10°10'49" E
C2	28.57'	14.27'	114°44'33"	24.03'	S 33°43'54" E (N 33°43'54" W)
C3	165.98'	559.06'	17°00'40"	165.38'	S 14°36'15" W (N 14°36'15" E)

REVISIONS	BY	DATE

**Sisemore Weisz & Associates, Inc.**  
 611 EAST 32nd PLACE  
 TULSA, OKLAHOMA 74135  
 C.A. NO. 2421

PHONE: (918) 665-3600  
 FAX: (918) 665-8668  
 EXP. DATE 6/30/17

FILE:	1814.3400	SURVEY BY:	DATE:	9/23/16	
ORDER:	17630.02	DRAWN BY:	LAD	SCALE:	1"=100'
BOOK:		CHECKED BY:	MBC	SHEET	1 OF 1