



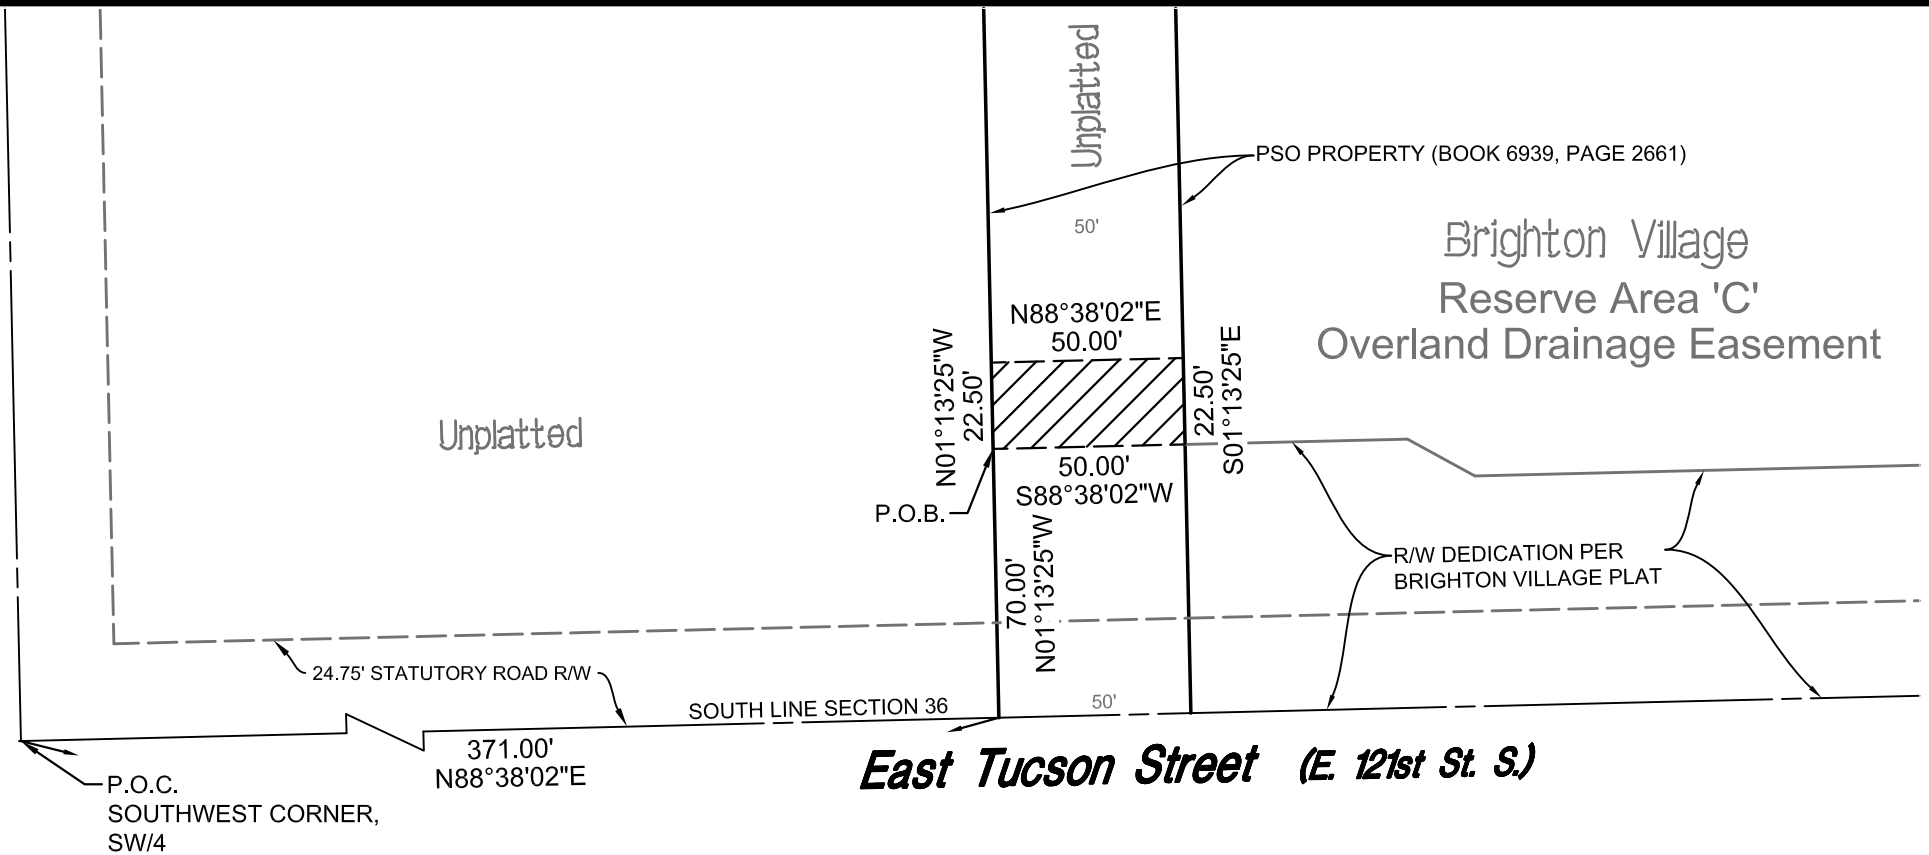

East Tucson Street (E 121st St. S.)

R 14 E
E. FLORENCE
(EAST 111TH STREET SOUTH)

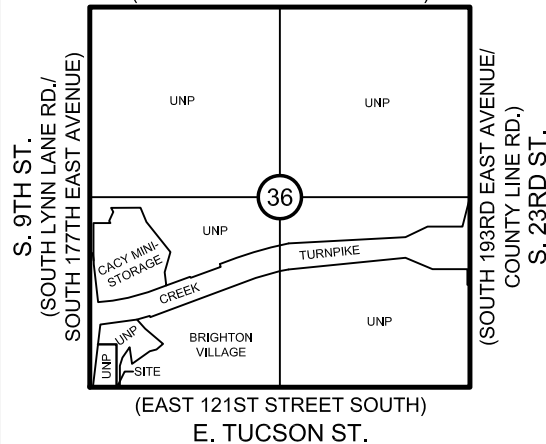

Location Map

Legend

- P.O.B. = POINT OF BEGINNING
- P.O.C. = POINT OF COMMENCEMENT
- R/W = RIGHT-OF-WAY
- UNP = UNPLATTED
-  = PROPOSED 22.5' SANITARY SEWER EASEMENT



SCALE: 1"=50'

Sanitary Sewer Easement Exhibit

of
PART OF THE SW/4 OF
SECTION 36, TOWNSHIP 18 NORTH, RANGE 14 EAST,
CITY OF BROKEN ARROW, TULSA COUNTY, OKLAHOMA



Sisemore Weisz & Associates, Inc.
6111 EAST 32nd PLACE
TULSA, OKLAHOMA 74135
C.A. NO. 2421
PHONE: (918) 665-3600
FAX: (918) 665-8668
EXP. DATE 6/30/19