
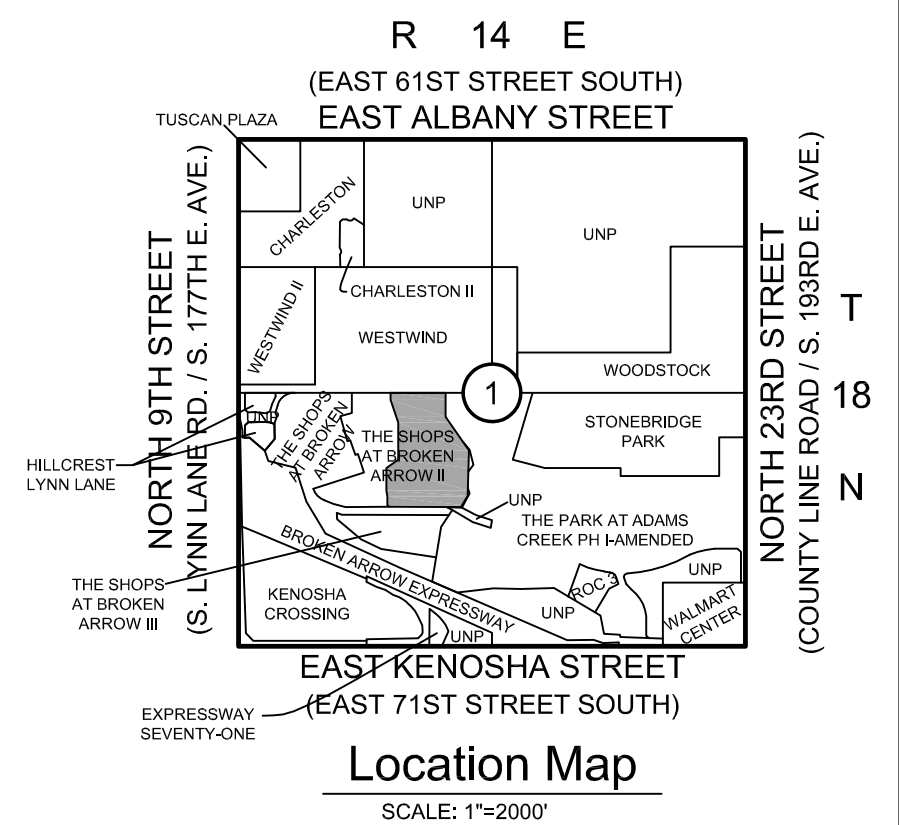


K:\16544.09\Exhibits\PUD-EXH A.dwg EXH A Sep 06, 2016 - 3:45:46pm SISEMORE WEISZ & ASSOCIATES, INC., 2016

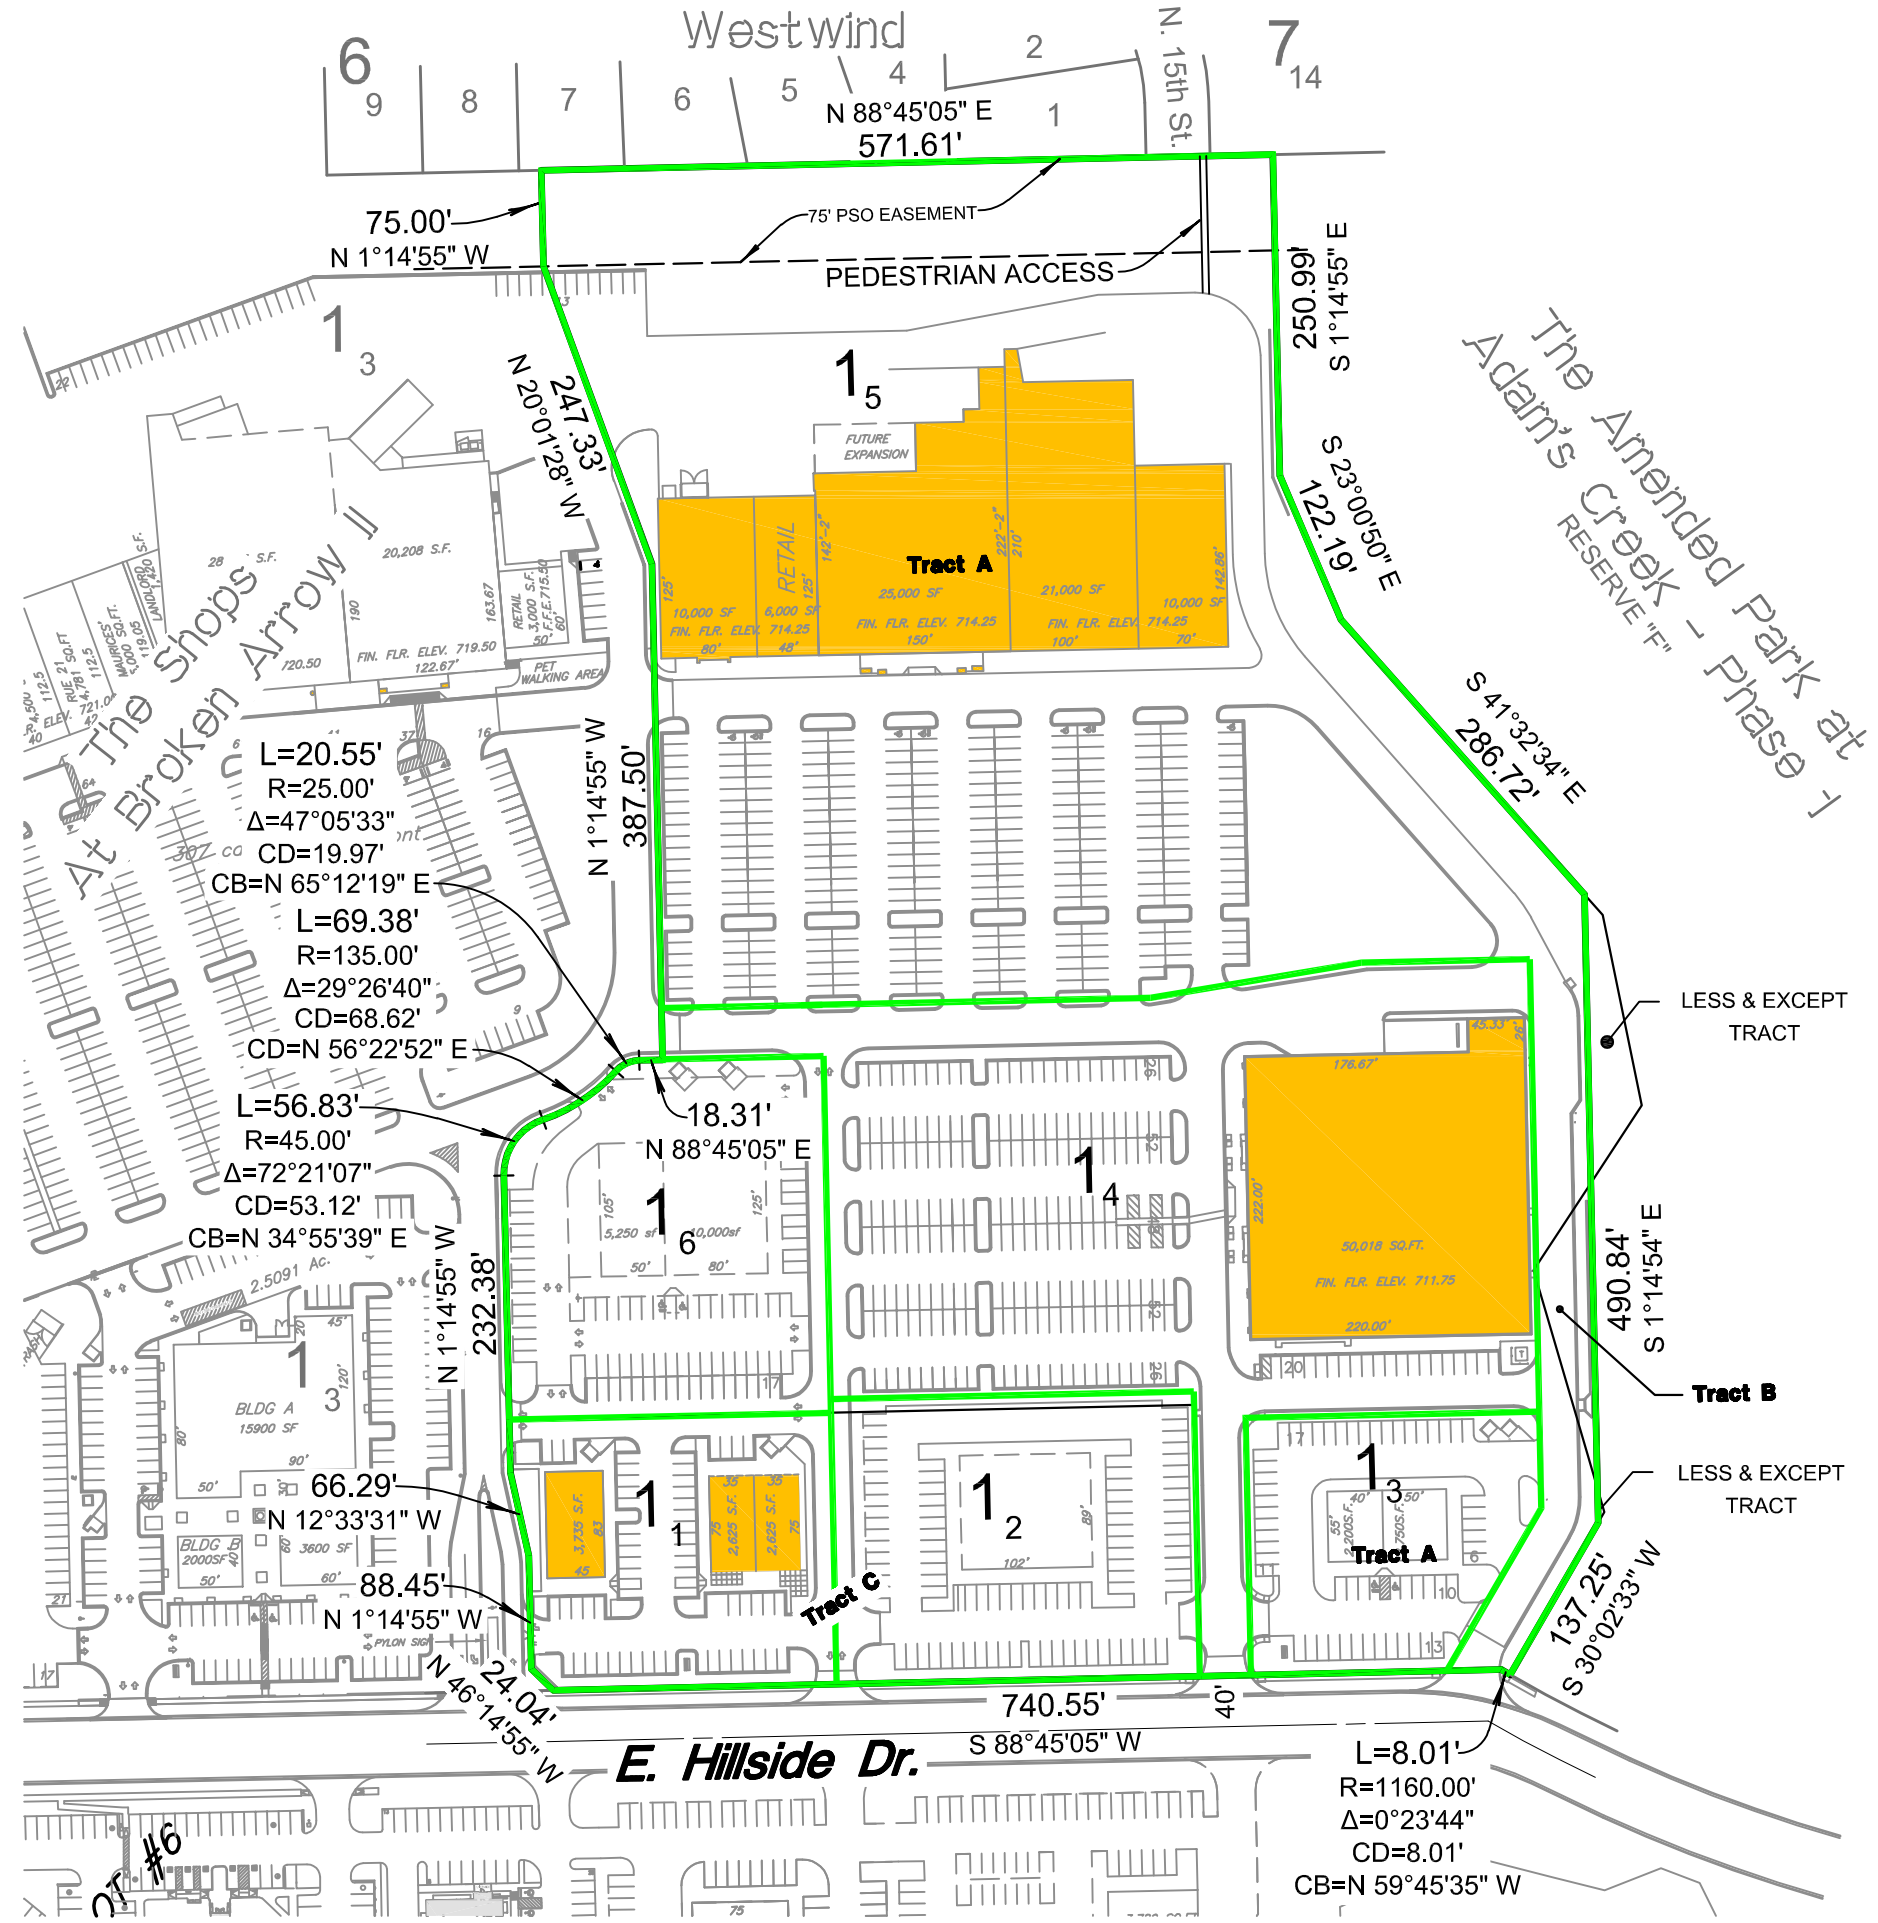

**RECEIVED**  
 Sept. 6, 2016  
 BROKEN ARROW  
 DEVELOPMENT SERVICES

*The Shops at  
 Broken Arrow II*  
**Conceptual Site Plan**

DATE PREPARED: AUGUST 31, 2016

*Exhibit "A"*

**Sisemore Weisz & Associates, Inc.**  
 6111 EAST 32nd PLACE  
 TULSA, OKLAHOMA 74135  
 C.A. NO. 2421  
 PHONE: (918) 666-3800  
 FAX: (918) 666-8668  
 EXP. DATE 6/30/17