



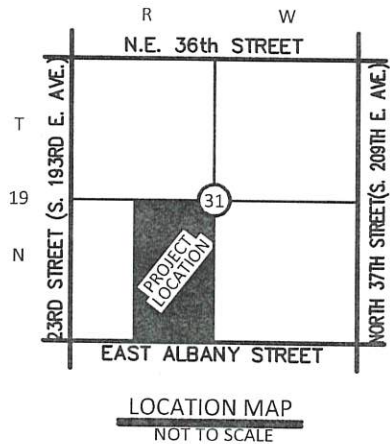

Note: Site Plan is conceptual. Site design subject to revision and expansion

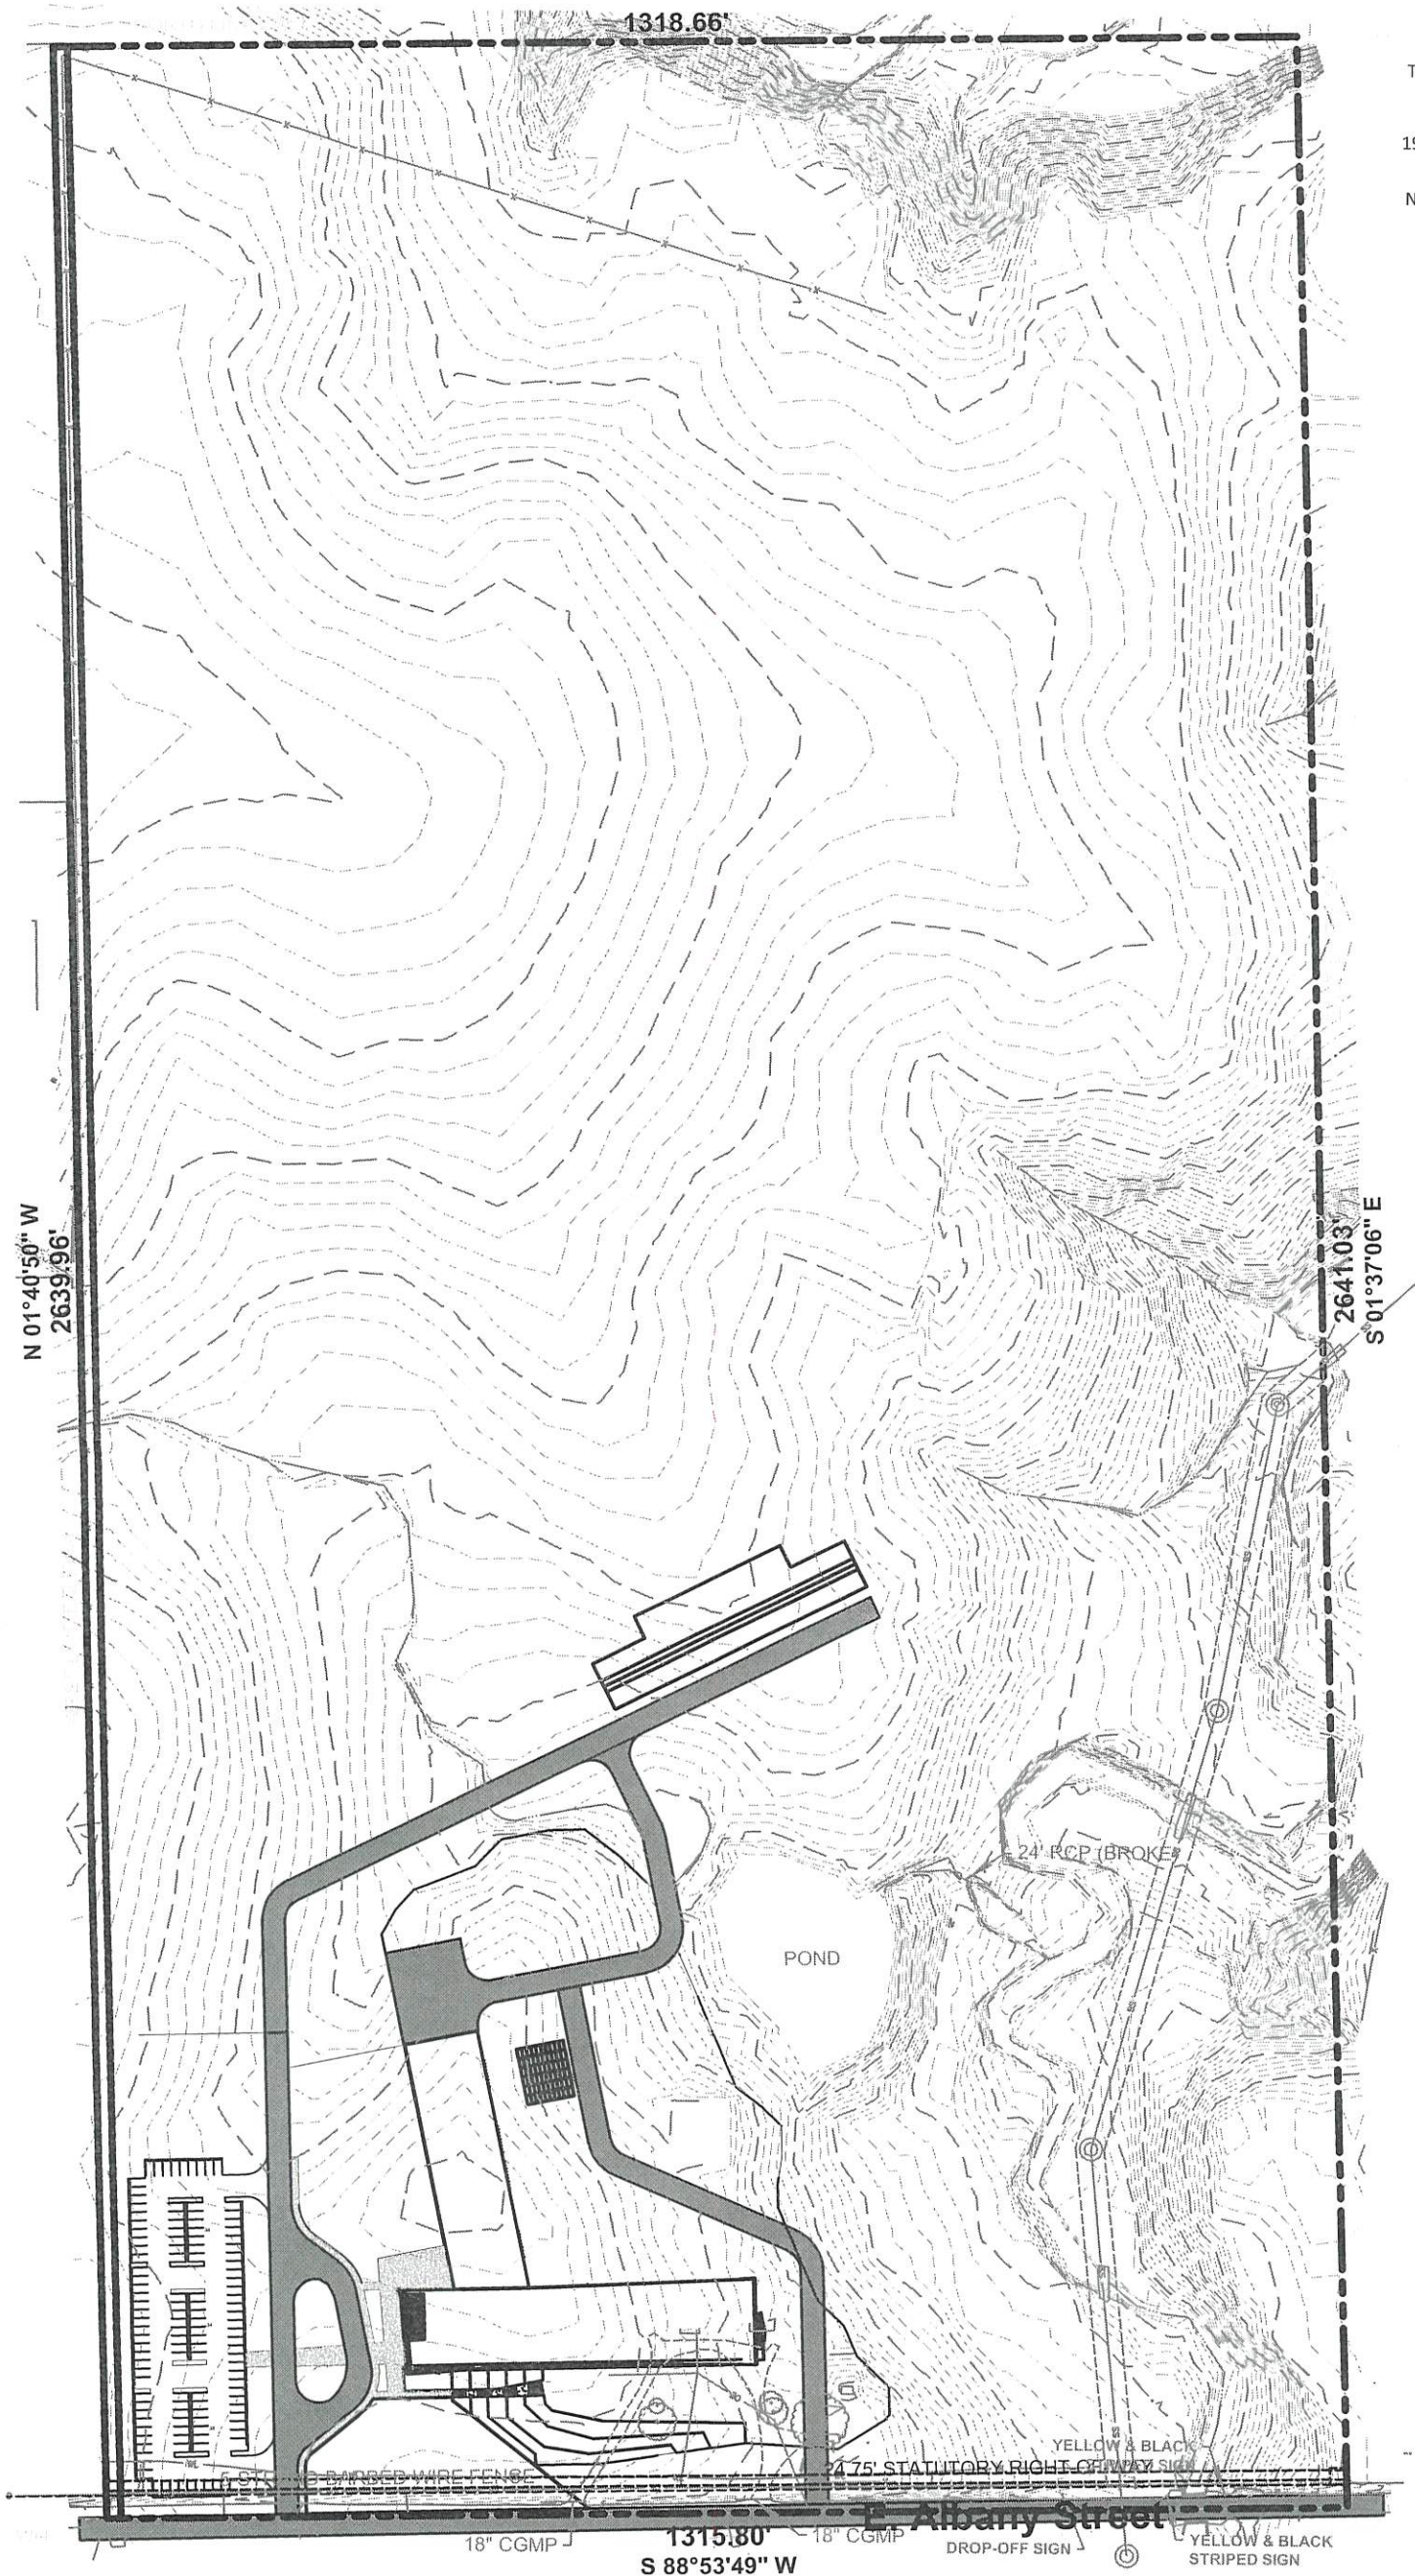

wallace



Wallace Engineering
Structural Consultants, Inc.
Structural and Civil Consultants
123 N. Martin Luther King Jr. Blvd.
Tulsa, Oklahoma 74103
918.584.5858, 800.364.5858



RECEIVED

JUL 01 2019

CITY OF BROKEN ARROW

Specific Use Permit Exhibit
Innovation Center
Broken Arrow Public Schools
July 1, 2019