
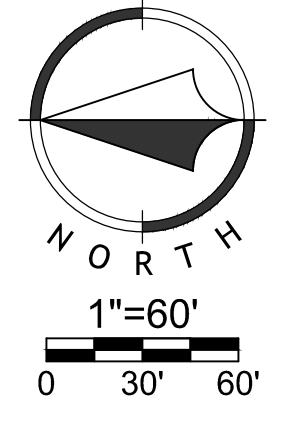


SITE DATA TABLE

Lot 1	
Parking Required (5 Stalls/ 1,000 SF)	
65,000 SF	325 Stalls
12,000 SF	60 Stalls
	385 Stalls (Total)
Parking Provided	
Standard Stalls:	377 Stalls
ADA Stalls:	8 Stalls
Total Stalls:	385 Stalls
Lot 4	
Parking Required (4.5 Stalls/ 1,000 SF)	
7,200 SF	33 Stalls
21,600 SF	98 Stalls
21,600 SF	98 Stalls
	229 Stalls (Total)
Parking Provided	
Standard Stalls:	225 Stalls
ADA Stalls:	7 Stalls
Total Stalls:	232 Stalls

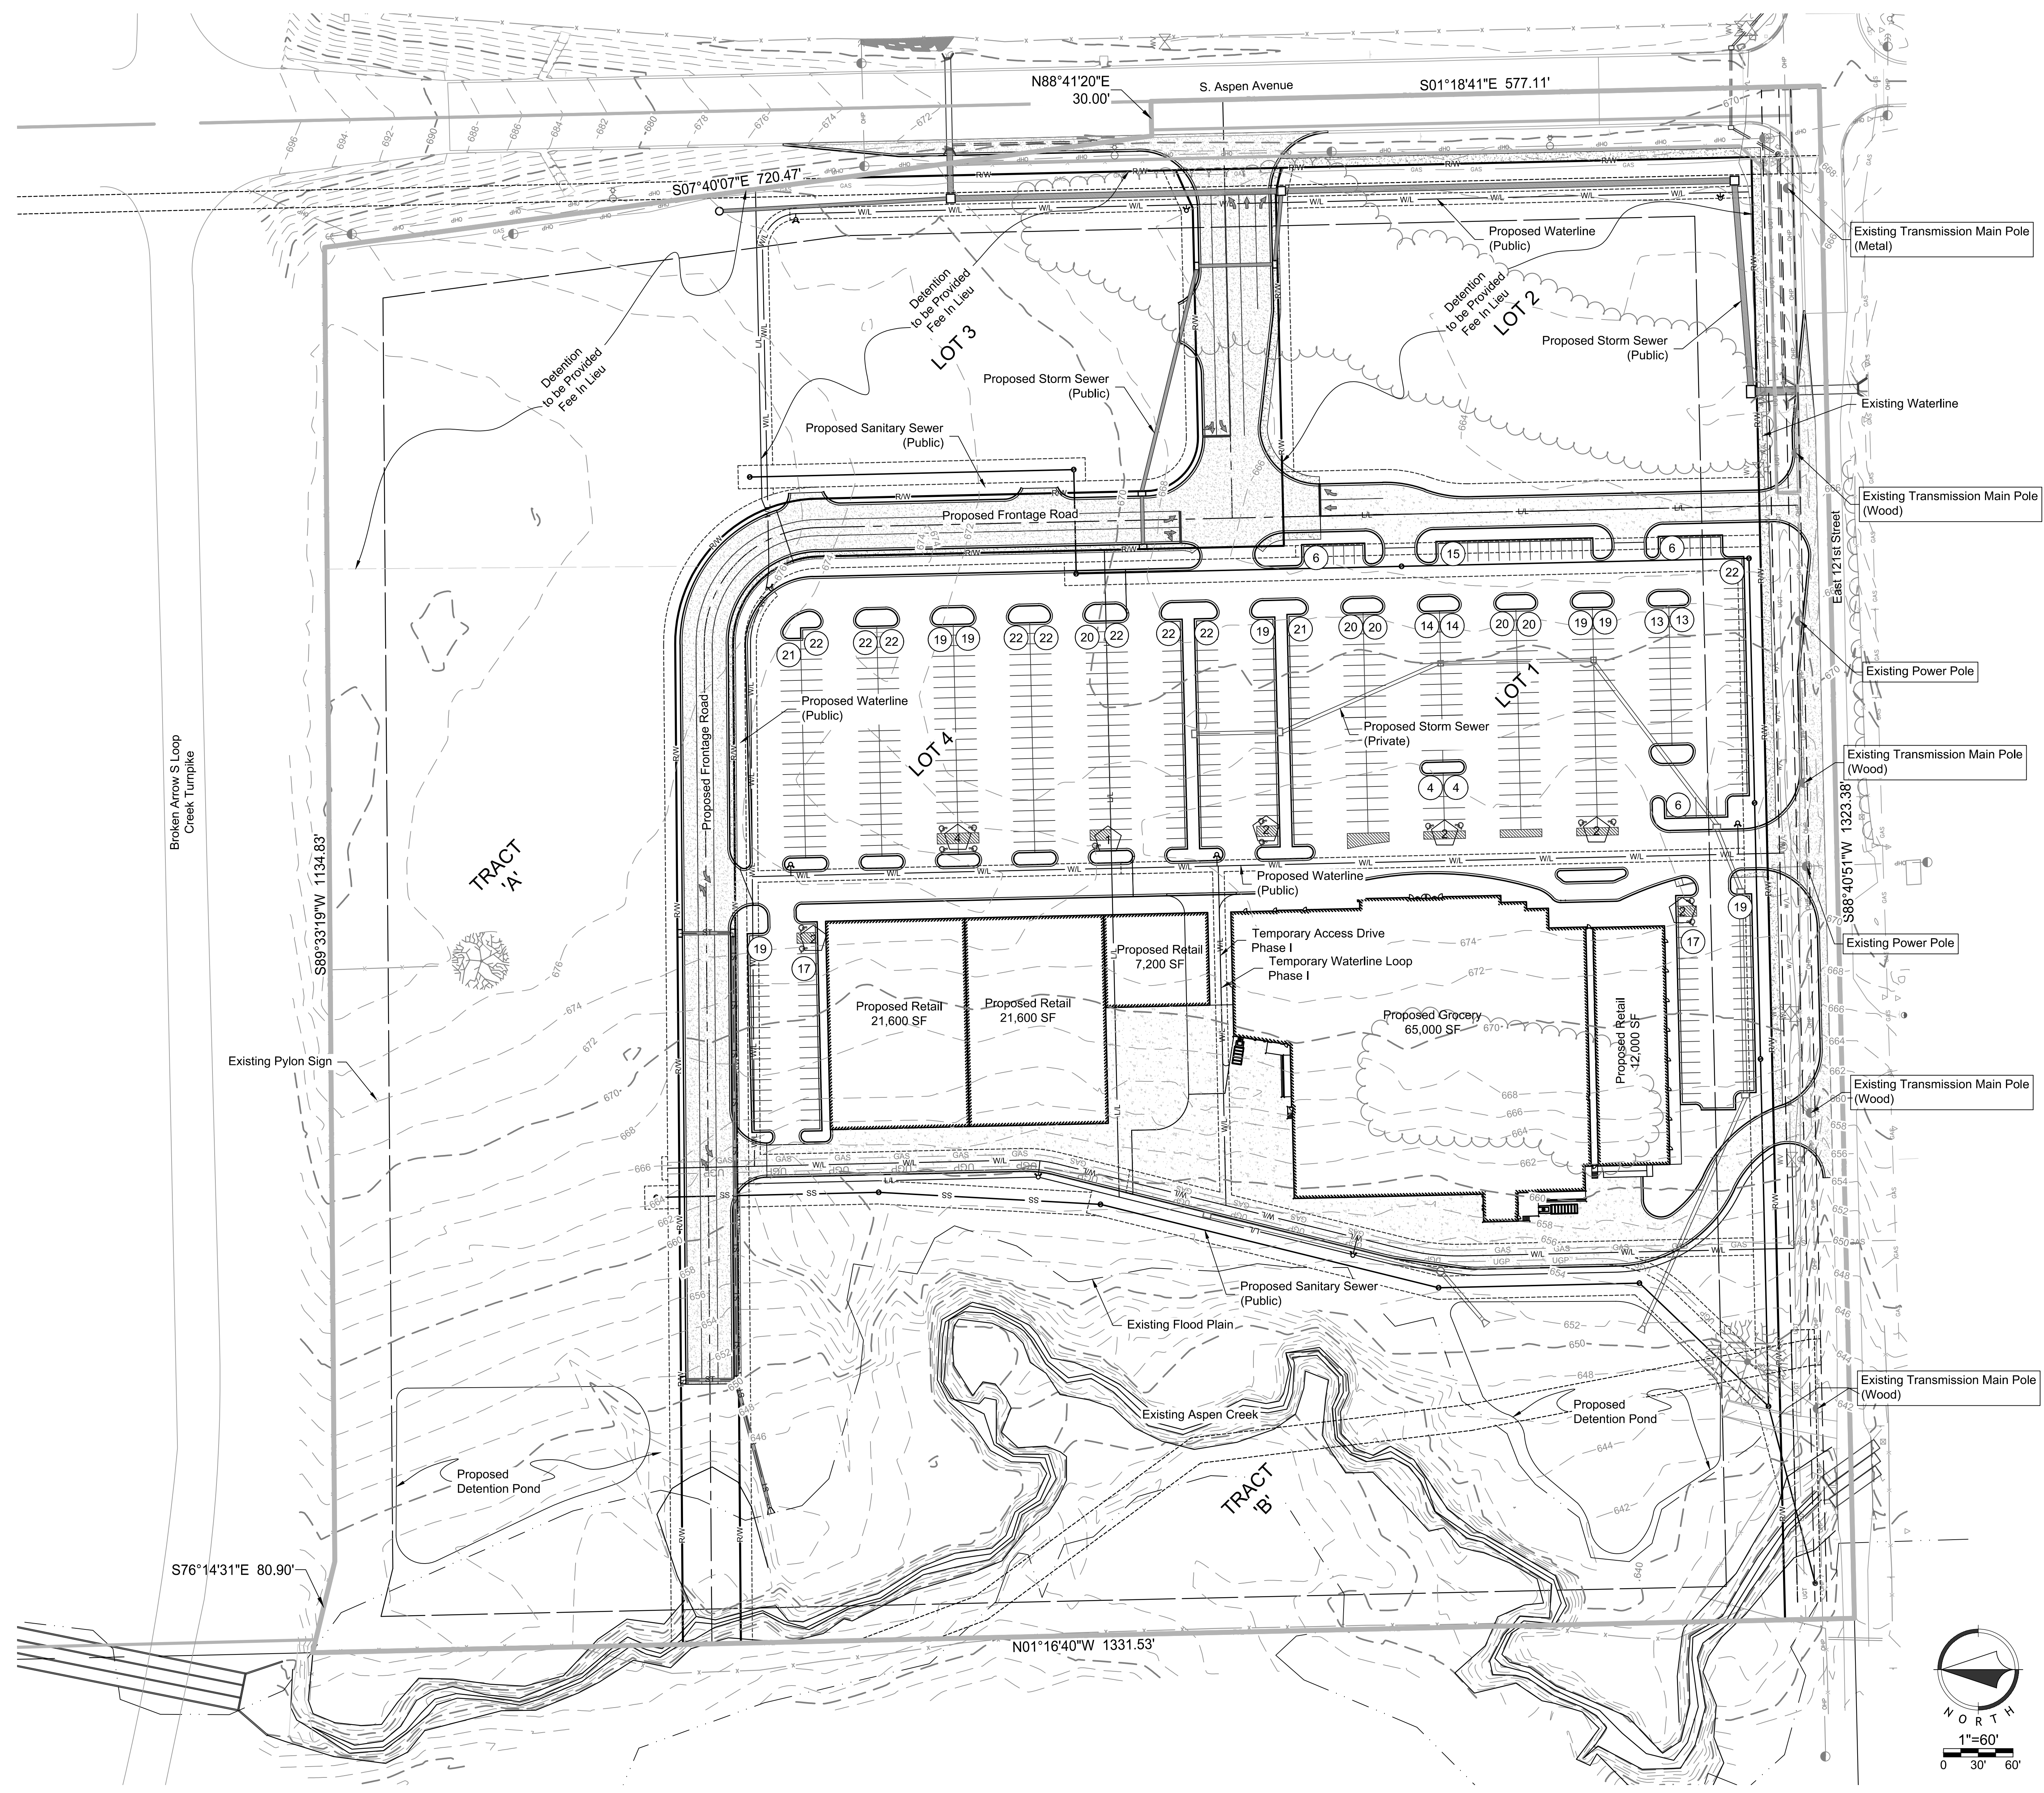

Map 001_2016-4-15.dwg
15:00 2/21/2016 10:10:01 Broken Arrow, OK\Draw\16-0101_Renovation_Plan.dwg

Renaissance Infrastructure Consulting
1138 W. CAMBRIDGE CIRCLE DRIVE
KANSAS CITY, KANSAS 66103
913.317.9500
WWW.RICONSULT.COM

DATE: 03/18/16
BY: GDI
JOB NO: 16-0101

ORIGINAL SUBMITTAL
REVISION