
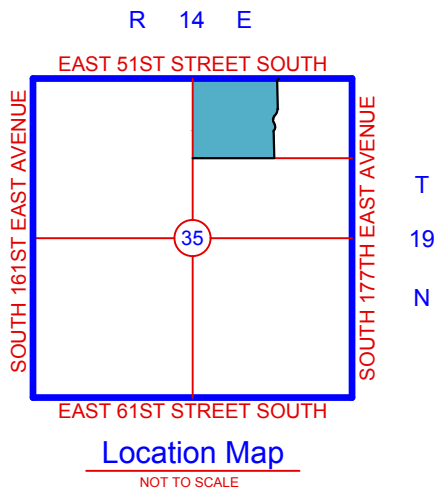
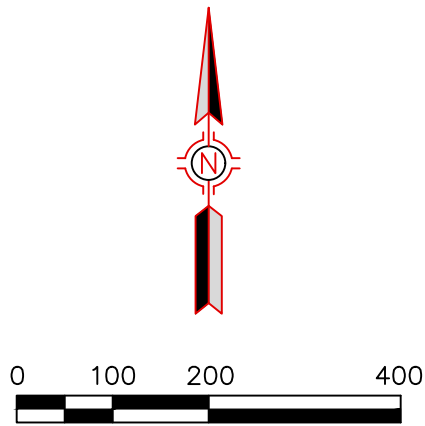


Parent Tract - Lot Split Exhibit

Part of the N/2 of the NE/4
Section 35, T-19-N, R-14-E
City of Broken Arrow, Tulsa County, Oklahoma

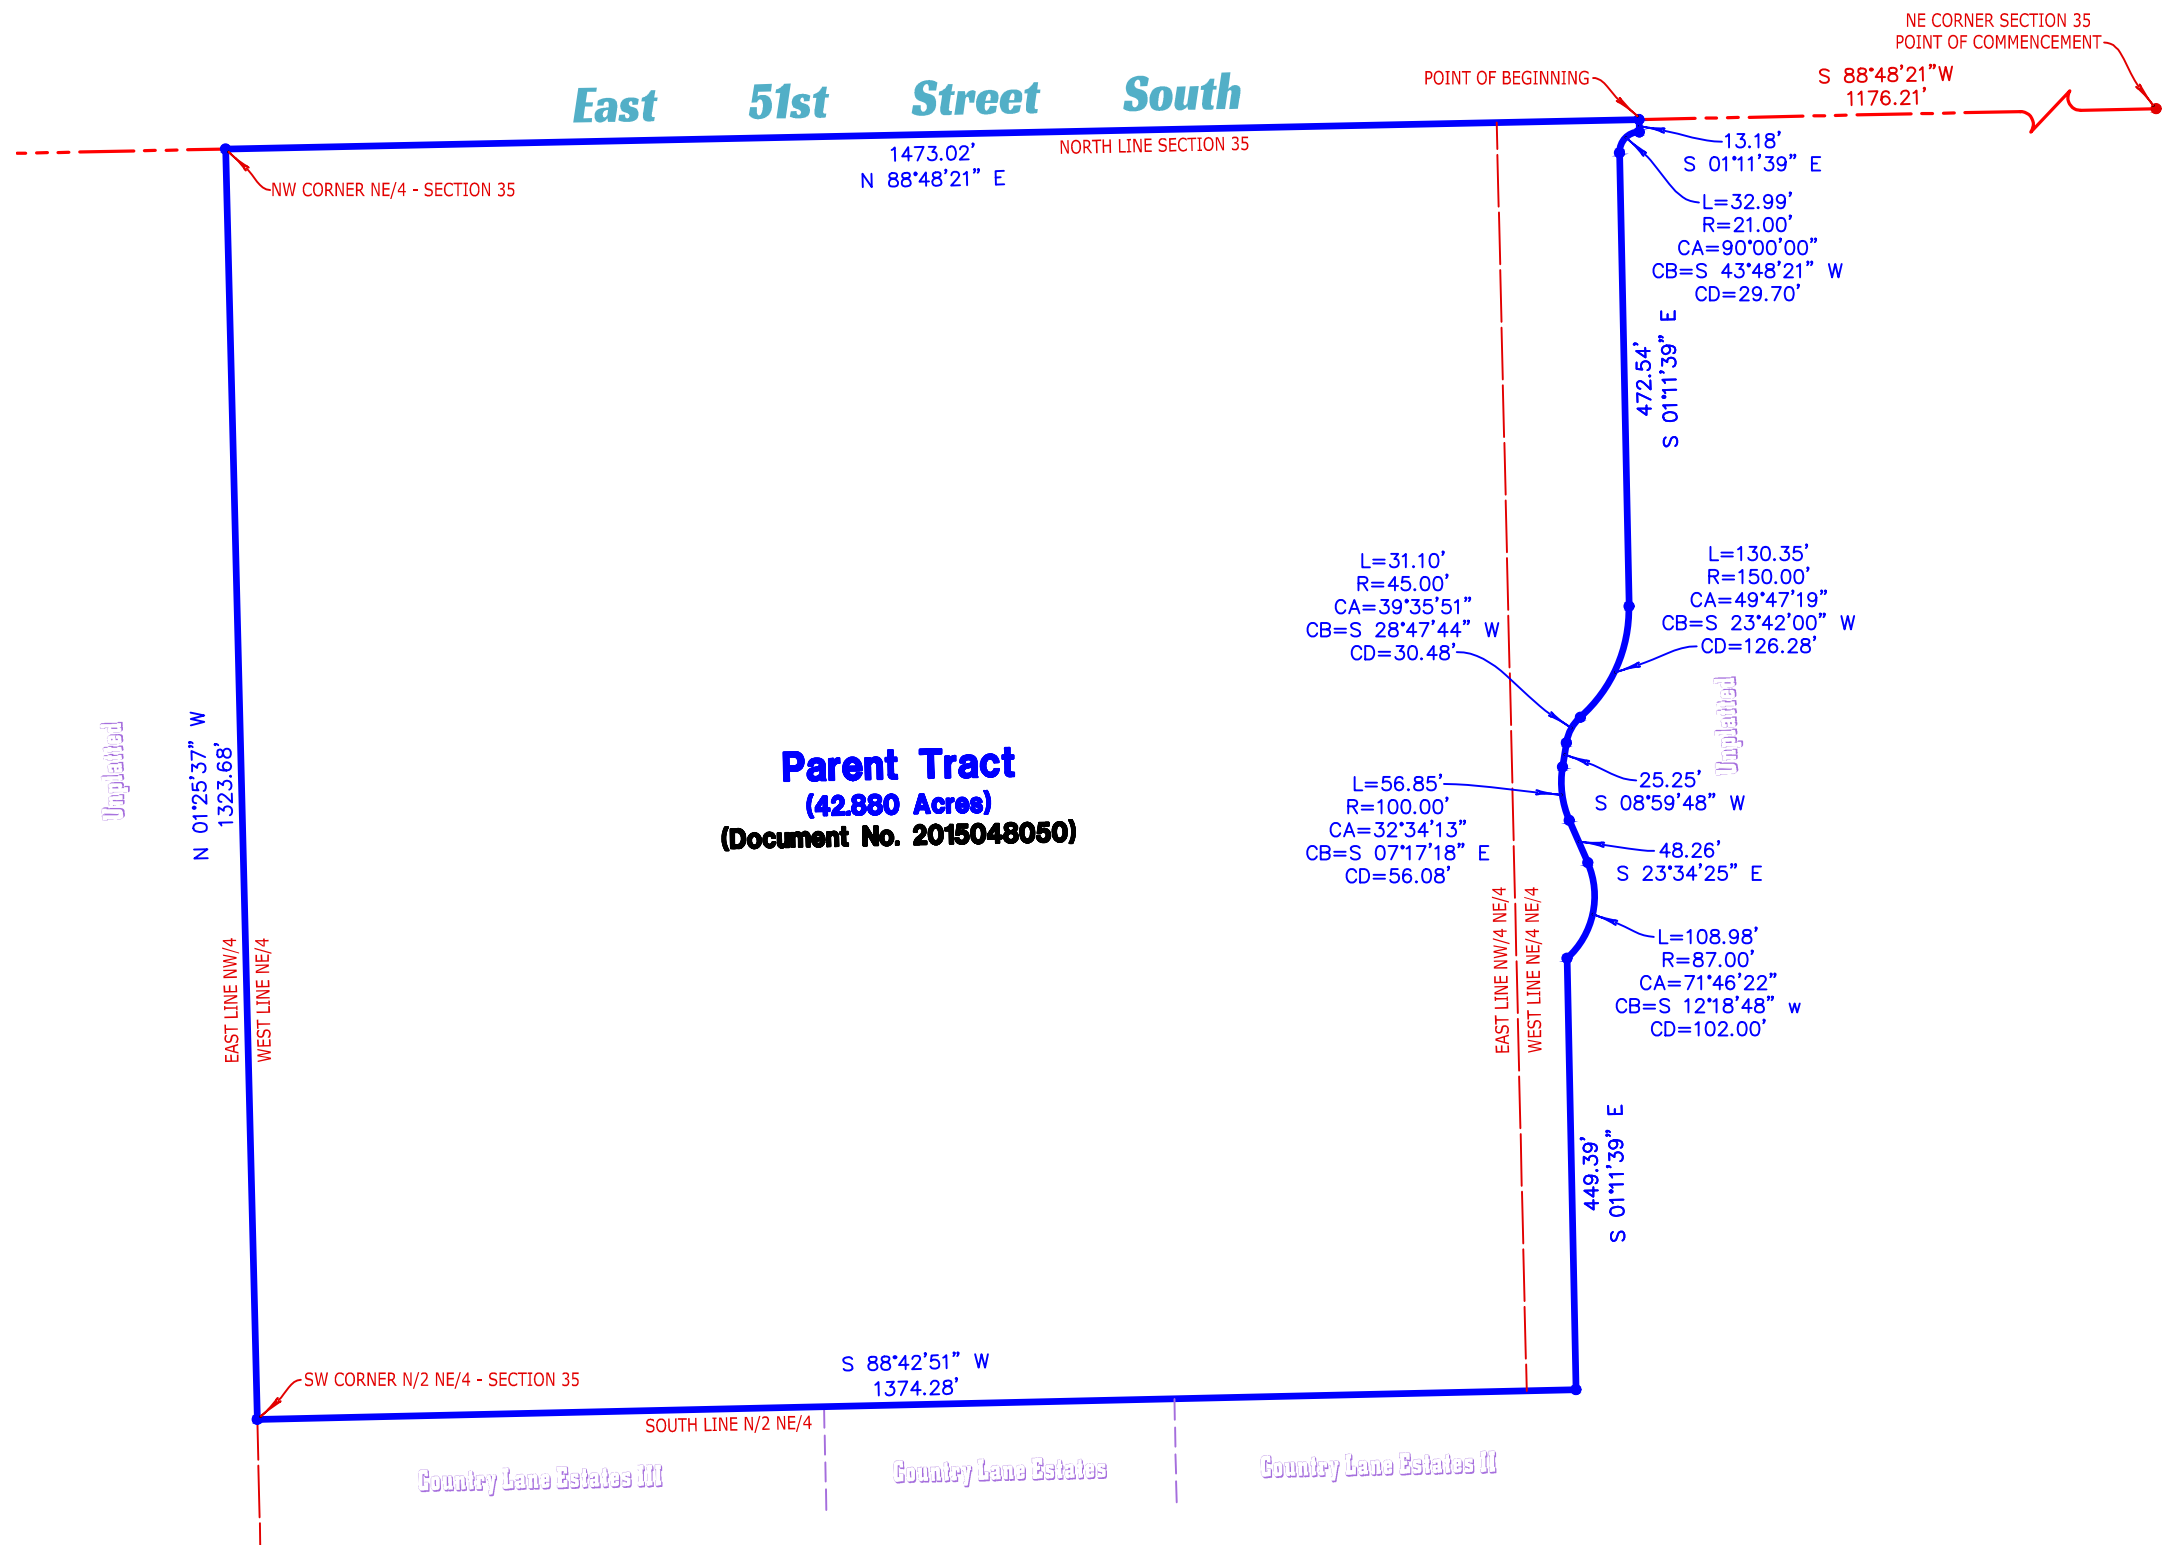

SISEMORE & ASSOCIATES

Surveying ~ Civil Engineering ~ Land Planning

6660 South Sheridan Road Suite 210 - Tulsa, Oklahoma 74133
C.A. No. 2421
Phone: (918) 665-3600
Fax: (918) 665-8668
Exp. Date 6/30/25
(www.sisemoreandassociates.com)

BASIS OF BEARINGS: OKLAHOMA STATE PLANE (NORTH ZONE 3501)

DATE: 10/5/2023 ORDER #: 17516.03 FILE #: 1914.3500

DRAWING: K:\17516.03\EXHIBIT - LOT SPLIT.dwg SISEMORE & ASSOCIATES, INC., 2023