## Exhibit "B.1"

# Oakmont Hills Partial Easement Closure Description

## **Description**

A 15' WIDE STRIP OF LAND THAT IS PART OF A SANITARY SEWER EASEMENT DATED THE 15TH DAY OF MAY, 1992, AND FILED OF RECORD JUNE 8, 1992, AT BOOK 5410, PAGE 2307 IN THE RECORDS OF THE COUNTY CLERK, TULSA COUNTY, STATE OF OKLAHOMA, SAID PART LOCATED IN THE SOUTHEAST QUARTER OF THE SOUTHEAST QUARTER (SE/4 SE/4) OF SECTION TWENTY SIX (26), TOWNSHIP EIGHTEEN (18) NORTH, RANGE FOURTEEN (14) EAST OF THE INDIAN MERIDIAN, TULSA COUNTY, STATE OF OKLAHOMA, ACCORDING TO THE U.S. GOVERNMENT SURVEY THEREOF, SAID TRACT BEING MORE PARTICULARLY DESCRIBED AS FOLLOWS:

COMMENCING AT THE SOUTHEAST CORNER OF SAID SE/4 SE/4; THENCE SOUTH 88°37'53" WEST AND ALONG THE SOUTH LINE OF THE SE/4 SE/4, FOR A DISTANCE OF 304.26 FEET; THENCE NORTH 01°22'07" WEST AND PERPENDICULAR TO SAID SOUTH LINE, FOR A DISTANCE OF 65.00 FEET TO A POINT ON THE PRESENT NORTH RIGHT-OF-WAY LINE OF EAST FLORENCE STREET, SAID POINT BEING THE POINT OF BEGINNING;

THENCE SOUTH 88°37'53" WEST AND ALONG SAID NORTH RIGHT-OF-WAY LINE, FOR A DISTANCE OF 15.09 FEET; THENCE NORTH 7°43'07" WEST FOR A DISTANCE OF 384.42 FEET; THENCE NORTH 0°16'53" EAST FOR A DISTANCE OF 494.52 FEET; THENCE SOUTH 89°43'07" EAST FOR A DISTANCE OF 15.00 FEET; THENCE SOUTH 0°16'53" WEST FOR A DISTANCE OF 493.48 FEET; THENCE SOUTH 7°43'07" EAST FOR A DISTANCE OF 385.04 FEET TO THE POINT OF BEGINNING;

SAID TRACT CONTAINING 13,181 SQUARE FEET OR 0.303 ACRES.

### **Basis of Bearing**

THE BEARINGS SHOWN HEREON ARE BASED UPON THE OKLAHOMA STATE PLANE COORDINATE SYSTEM, NORTH ZONE (3501), NORTH AMERICAN DATUM 1983 (NAD83); SAID BEARINGS ARE BASED LOCALLY UPON FIELD-OBSERVED TIES TO THE FOLLOWING MONUMENTS:

- (1) 3/8" IRON PIN FOUND AT THE SOUTHWEST CORNER OF THE SOUTHEAST QUARTER (SE/4) OF SECTION 26;
- (2) BRASS CAP FOUND AT THE SOUTHEAST CORNER OF THE SOUTHEAST QUARTER (SE/4) OF SECTION 26;

THE BEARING BETWEEN SAID MONUMENTS BEING SOUTH 88°37'53" WEST.

#### Certification

I, DAN E. TANNER, OF TANNER CONSULTING, LLC, CERTIFY THAT THE ATTACHED DESCRIPTION CLOSES IN ACCORD WITH EXISTING RECORDS, IS A TRUE REPRESENTATION OF THE EASEMENT AS DESCRIBED, AND MEETS THE MINIMUM TECHNICAL STANDARDS FOR LAND SURVEYING OF THE STATE OF OKLAHOMA.

DAN E. TANNER, P.L.S.
OKLAHOMA P.L.S. #1435
OKLAHOMA CA #2661
EXPIRATION DATE: 6/30/27



DAN EDWII

TANNER

**EXLAHON** 


## R 14 E **NEW ORLEANS ST** - HIDDEN SPRINGS CENTER SOUTH ELM PLACE SOUTH 9TH STREET UNPLATTED T 18 N SITE

# Exhibit "B.2"

# **Oakmont Partial Easement Closure Exhibit**



Unplatted

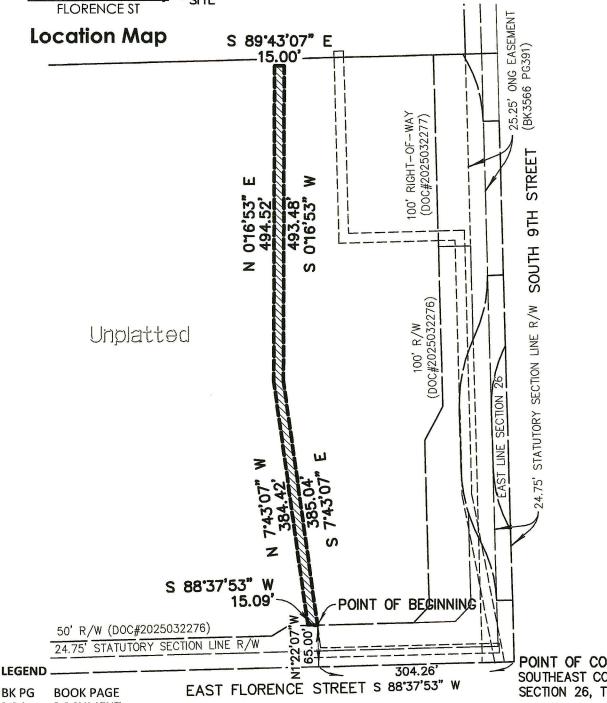

POINT OF COMMENCEMENT SOUTHEAST CORNER SE/4 SE/4 SECTION 26, T-18-N, R-14-É

**BK PG** DOC

**DOCUMENT** 

R/W

RIGHT-OF-WAY

anner Consu

5323 SOUTH LEWIS AVENUE, TULSA OKLAHOMA 74105-6539 | 918.745.9929