


PLAT OF SURVEY FOR LOT SPLIT

TRACT 1

PREPARED FOR: RICK JACKSON
ADDRESS: 210 SOUTH HICKORY PL.,
BROKEN ARROW, OK



BASIS OF BEARINGS:
GEODETIC NORTH

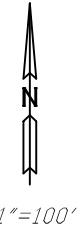

1"=100'

LEGEND

- = SET IRON PIN
W/ CAP LS1316
- ▲ = SET MAG NAIL
W/ SHINER LS1316
- = FOUND MONUMENT

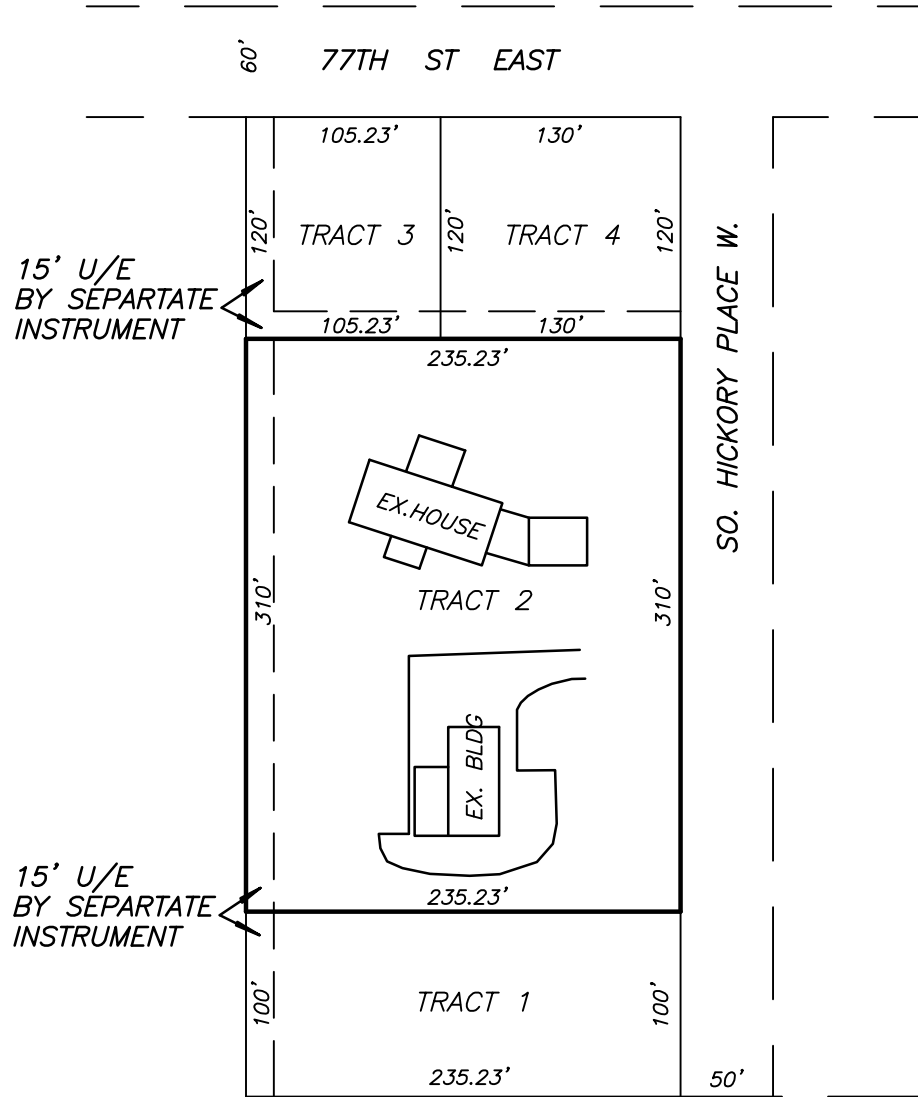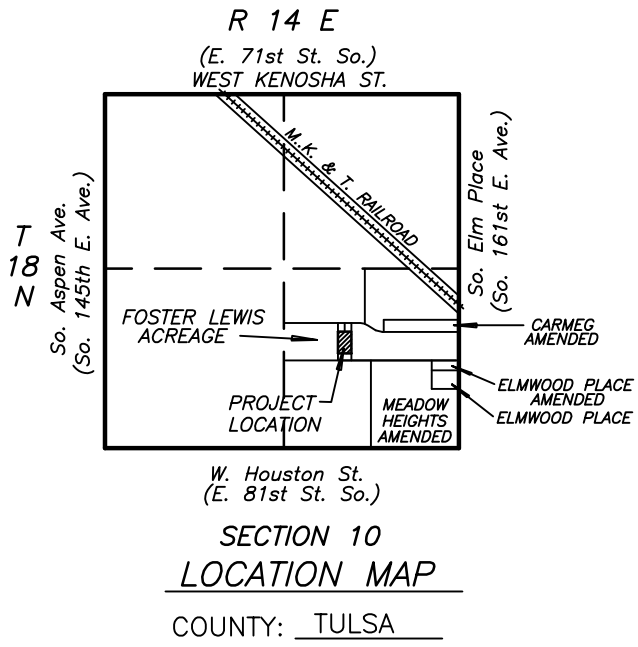

LEGAL DESCRIPTION Tract 2

THE NORTH 430.00 FEET, LESS THE NORTH 120.00 FEET THEREOF OF LOT 6, LEWIS FOSTER ACREAGE ADDITION, IN THE SE/4 OF SECTION 10, T-18-N, R-14-E, I.B.M., TULSA COUNTY, OKLAHOMA, ACCORDING TO THE RECORDED PLAT THEREOF.



NORTH

JR DONELSON, INC.
12820 SO. MEMORIAL DR, OFFICE 100
BIXBY, OKLAHOMA 74008
PH. (918)394-3030

Scale: 1" = 100'	DATE: 08/05/16
JACKSON	DRAWN BY: JD
JOB #	REVISED: