



# Conceptual Site Plan

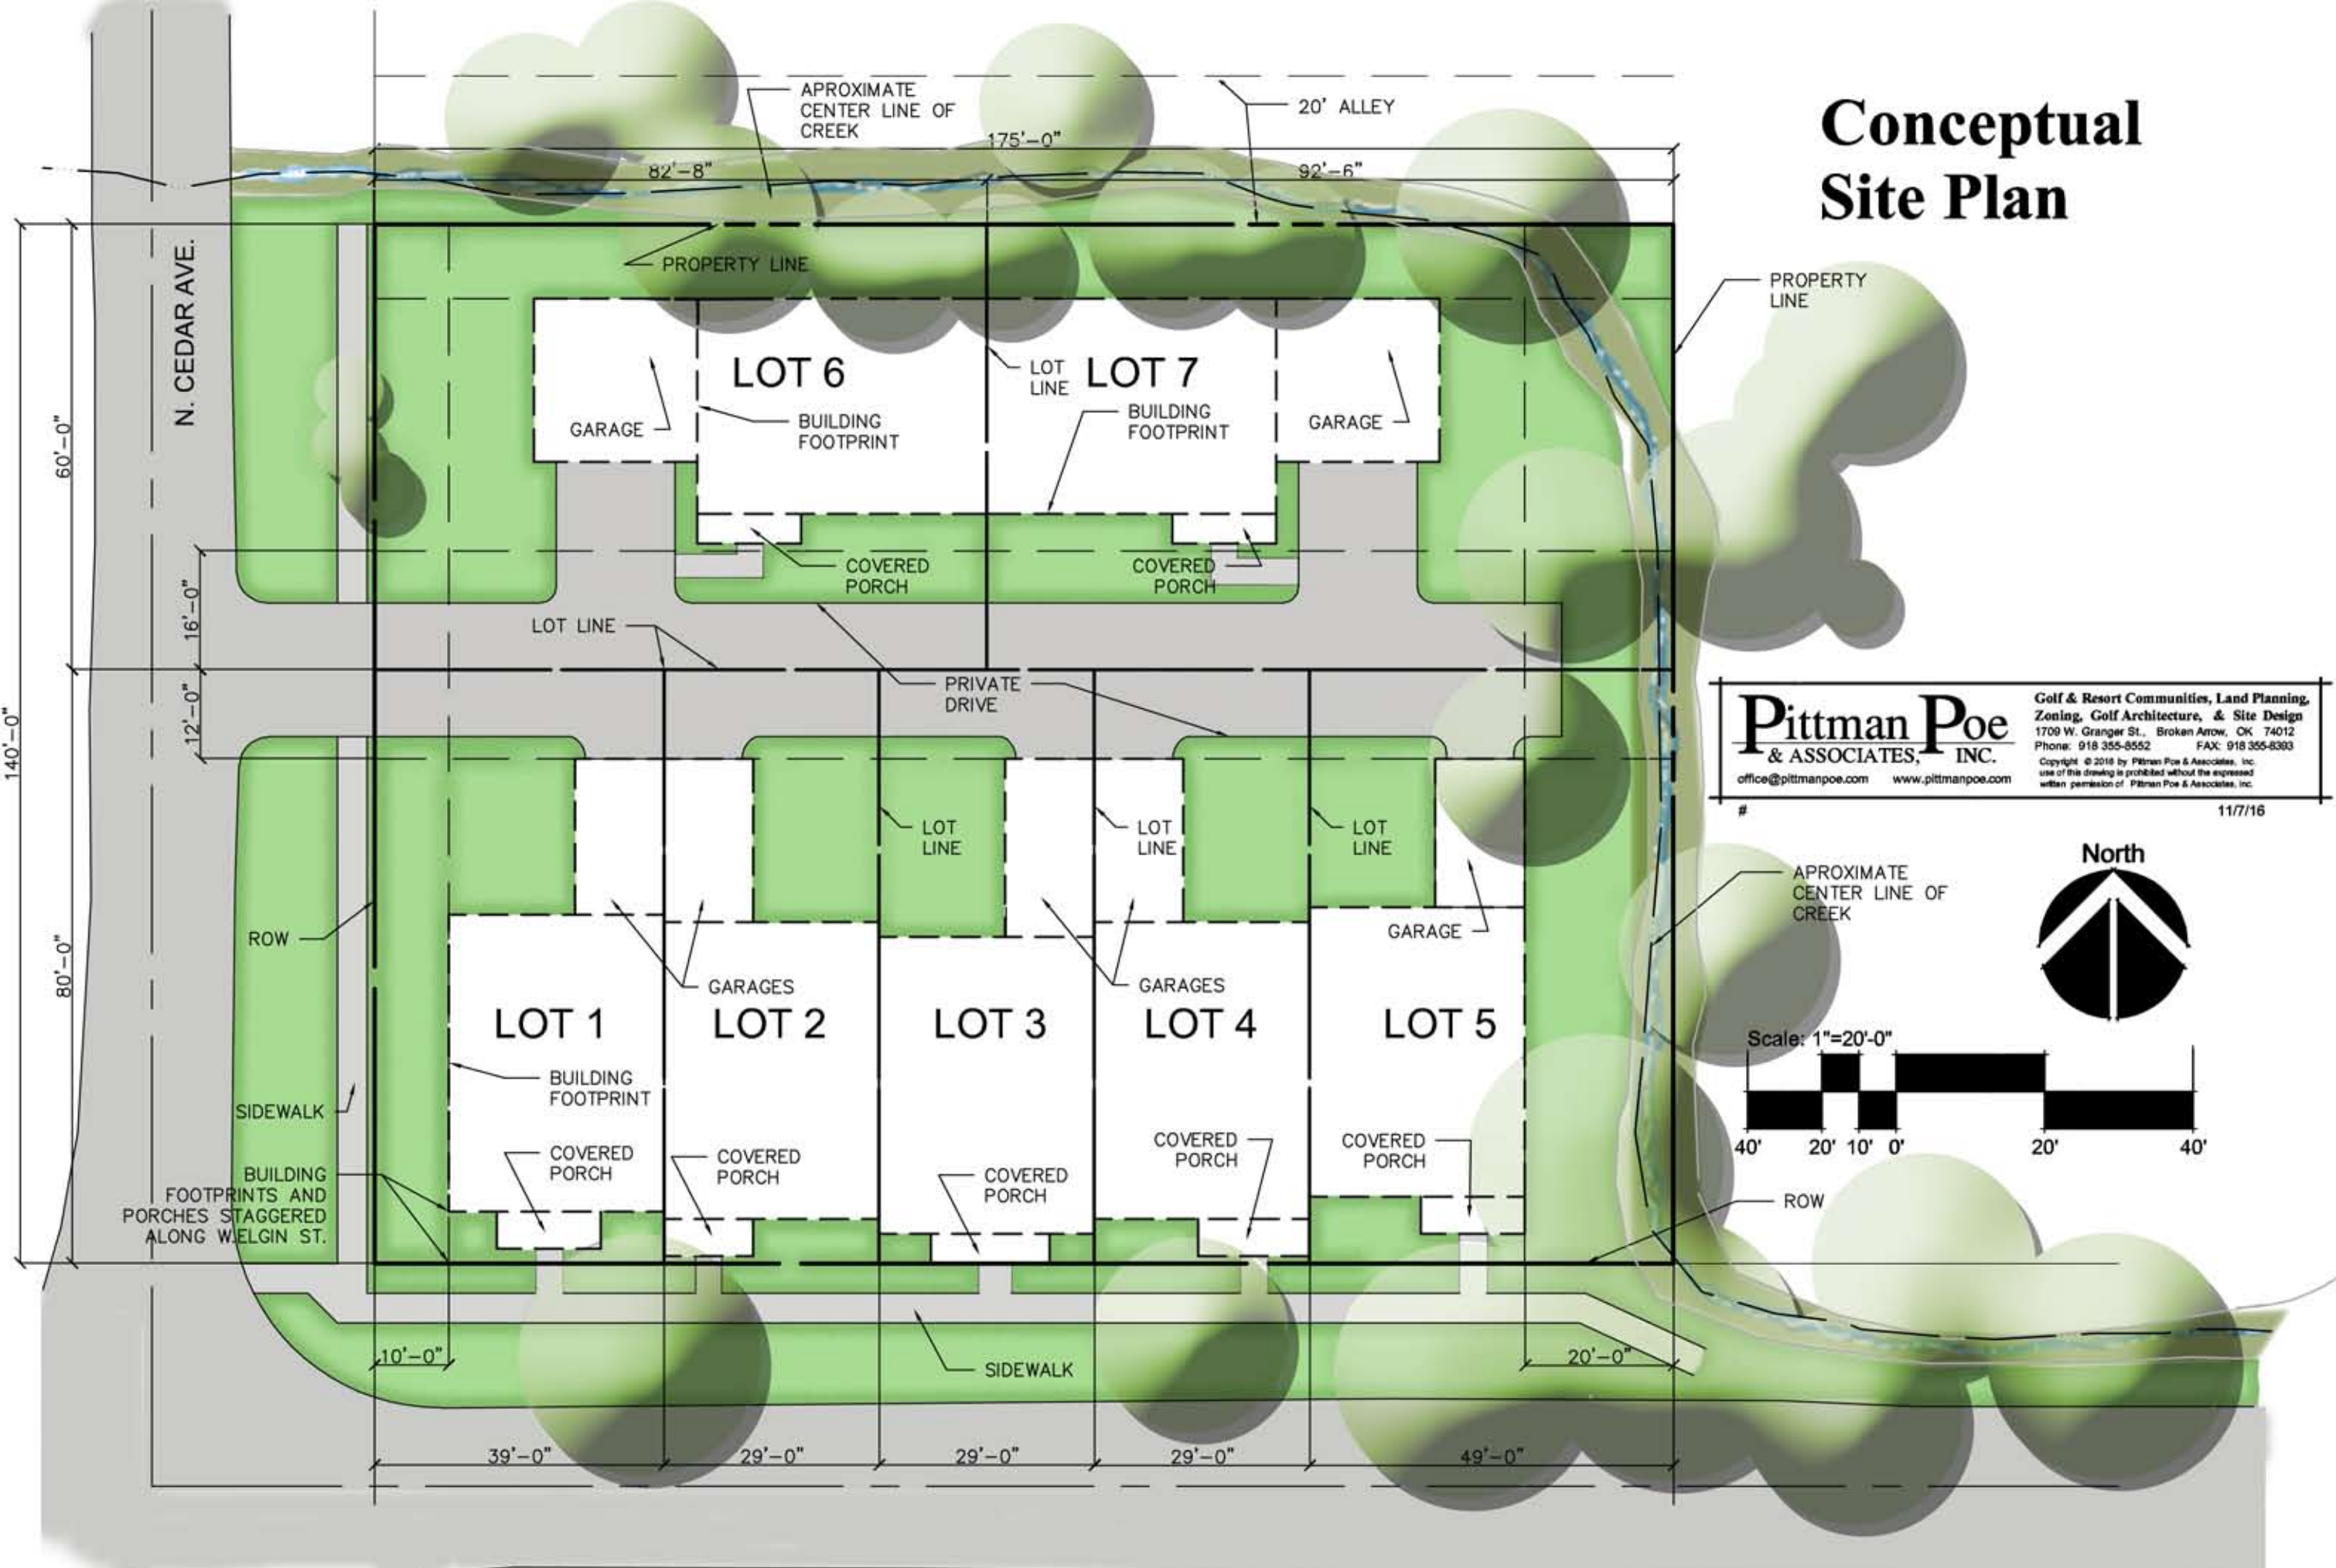


**Pittman Poe & ASSOCIATES, INC.**  
 Golf & Resort Communities, Land Planning, Zoning, Golf Architecture, & Site Design  
 1709 W. Granger St., Broken Arrow, OK 74012  
 Phone: 918 355-8552 FAX: 918 355-8393  
 Copyright © 2016 by Pittman Poe & Associates, Inc. use of this drawing is prohibited without the expressed written permission of Pittman Poe & Associates, Inc.  
 office@pittmanpoe.com www.pittmanpoe.com

# 11/7/16

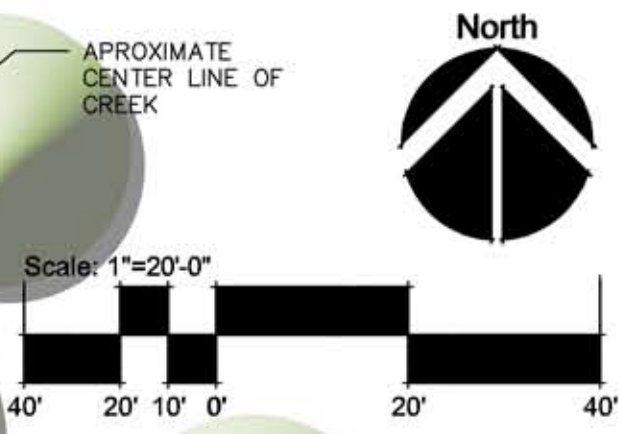

BUILDING FOOTPRINTS AND PORCHES STAGGERED ALONG WELGIN ST.



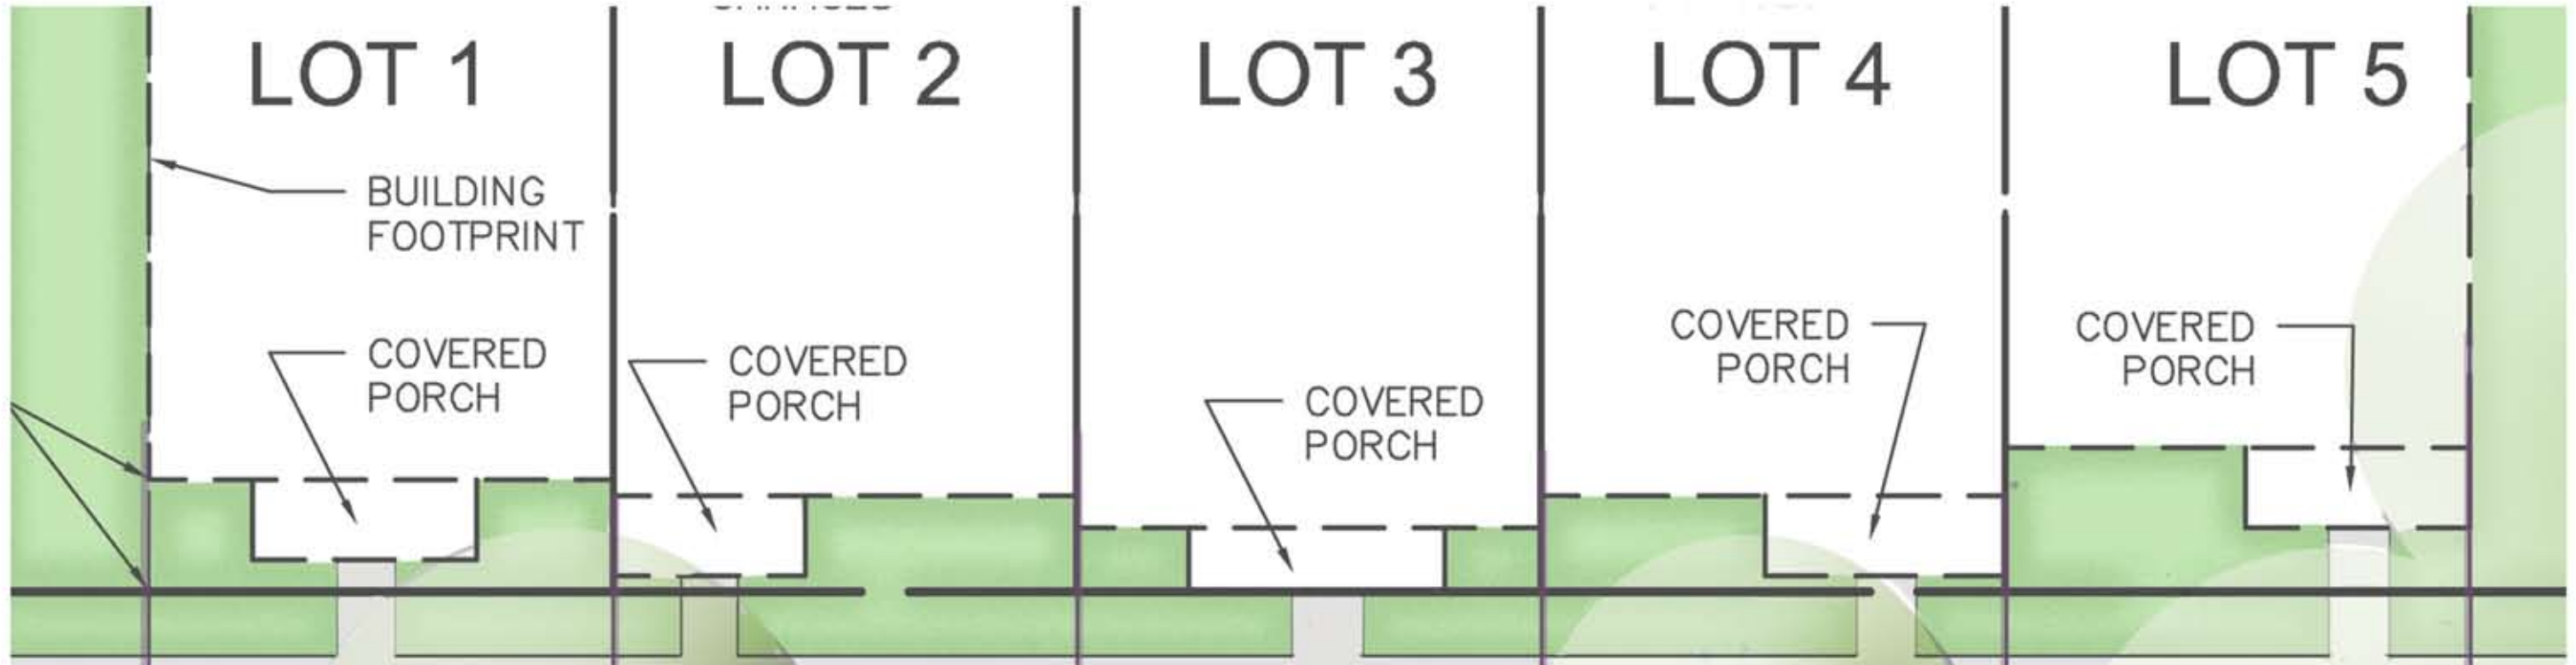

*Rose District Craftsman Sketch Elevaton*

**Pittman Poe**  
 & ASSOCIATES, INC.

Golf & Resort Communities, Land Planning,  
 Zoning, Golf Architecture, & Site Design  
 1709 W. Granger St., Broken Arrow, OK 74012  
 Phone: 918 355-8552 FAX: 918 355-8393

Copyright © 2016 by Pittman Poe & Associates, Inc.  
 use of this drawing is prohibited without the expressed  
 written permission of Pittman Poe & Associates, Inc.