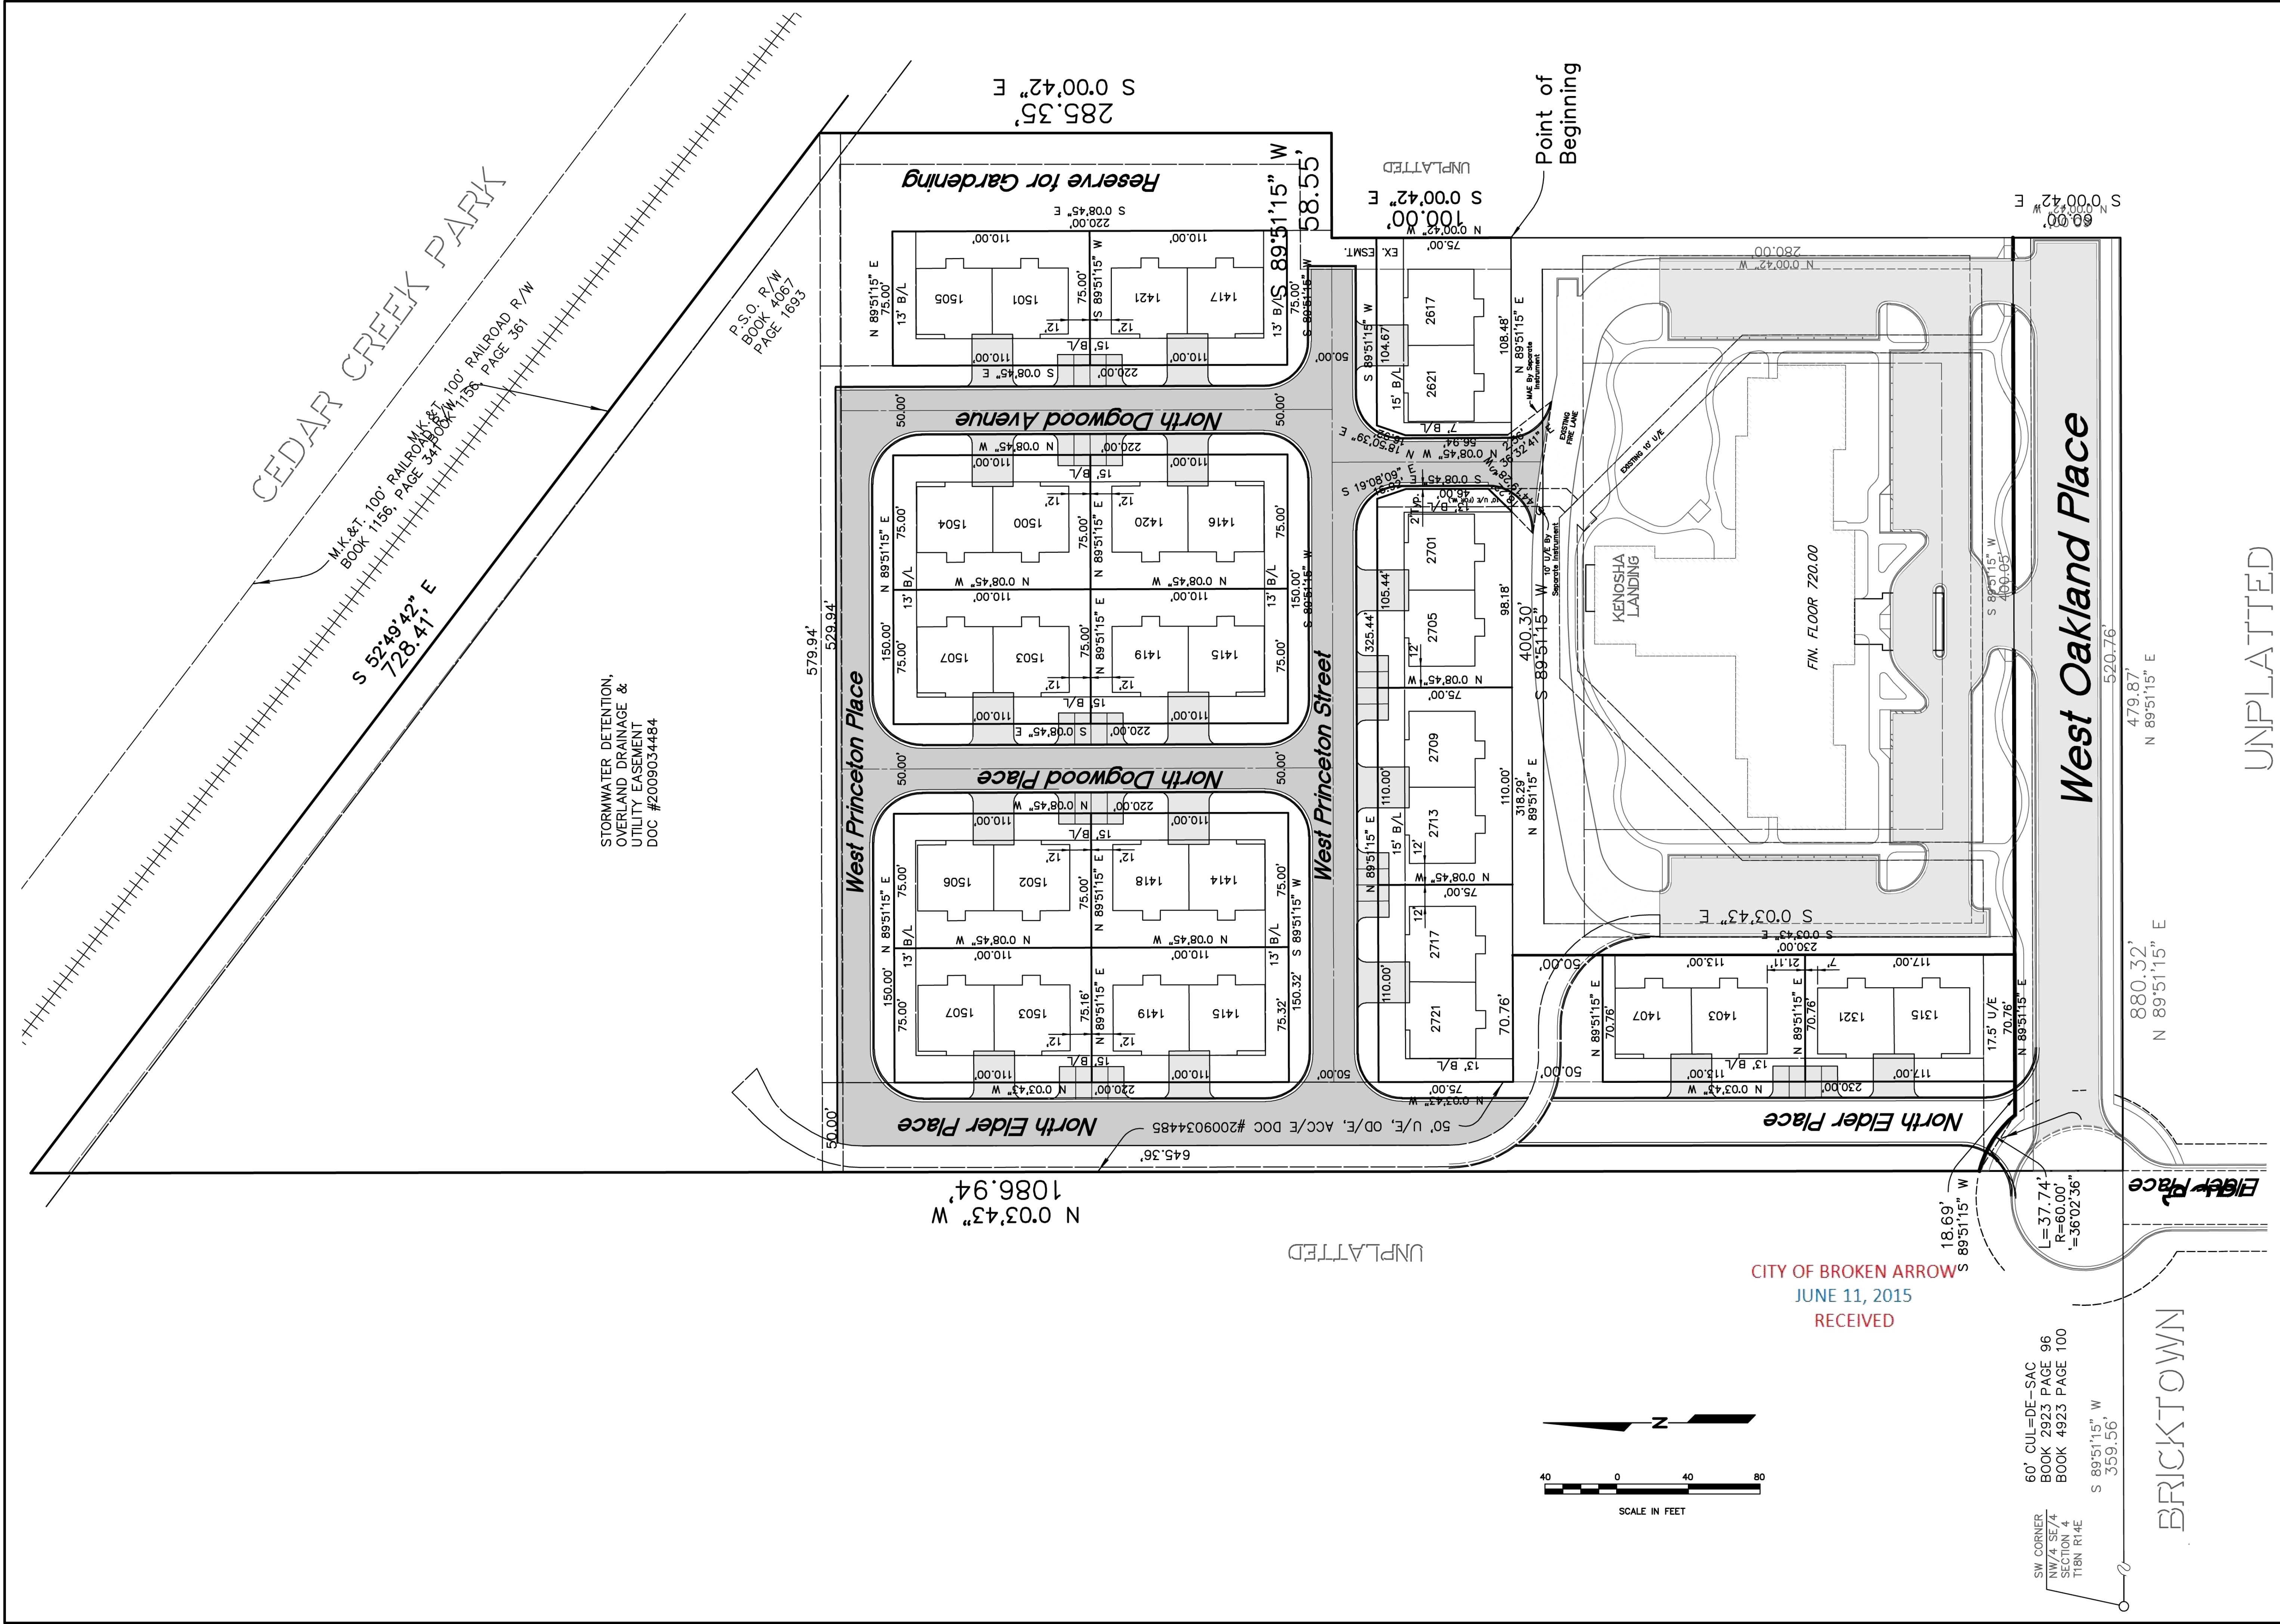



CITY OF BROKEN ARROW
JUNE 11, 2015
RECEIVED

SW CORNER
NW 1/4 SE 1/4
SECTION 4
T18N R14E

60' CUL=DE-SAC
BOOK 2923 PAGE 96
BOOK 4923 PAGE 100
SECTION 4

BRICKTOWN

UNPLATTED

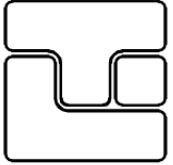

© 1501

5/18/15

Chase Feters Hewitt - Architects
4520 S. Harvard
Tulsa, Oklahoma 74135

918/747-8225
Suite 180



SANDERS ENGINEERING, INC.
11502 S. 66th E. Ave.
Bixby, Oklahoma 74008
Certificate of Authorization No. CA 2370 Exp. 6/30/17

Kenosha Villas
Broken Arrow, Oklahoma

PRELIMINARY
NOT FOR
CONSTRUCTION