



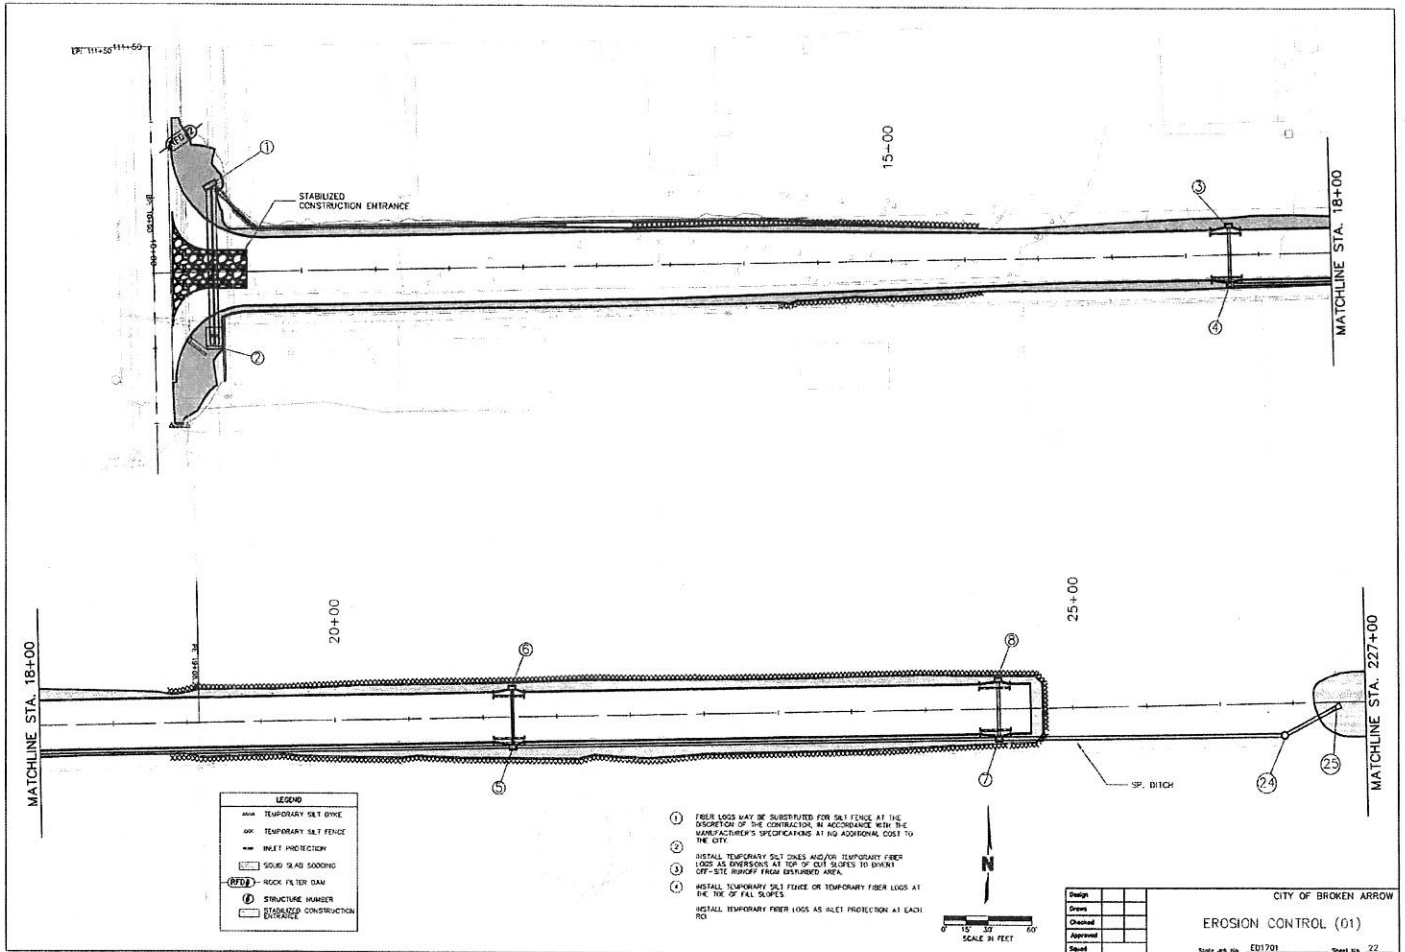


Pg 1009

tabbles*

EXHIBIT

1

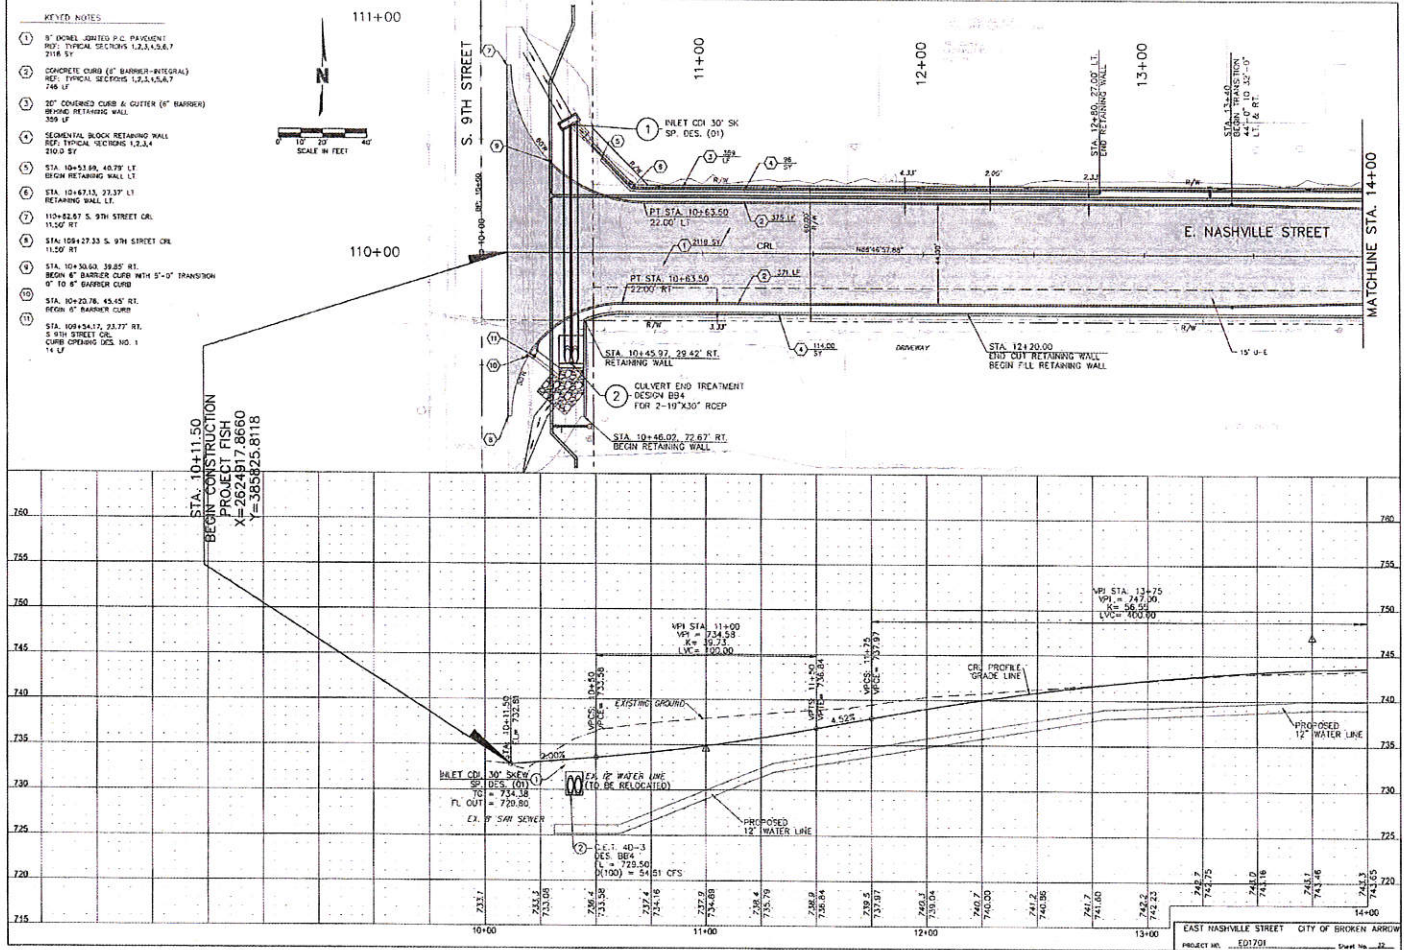


- KEY NOTES:

STA. 10+11.50
 BEGIN CONSTRUCTION
 PROJECT FISH
 X=2624917.8660
 Y=385825.8118


EAST NASHVILLE STREET CITY OF BROKEN ARROW
 PROJECT NO. 18-ED1701
 SHEET NO. 22

P92069




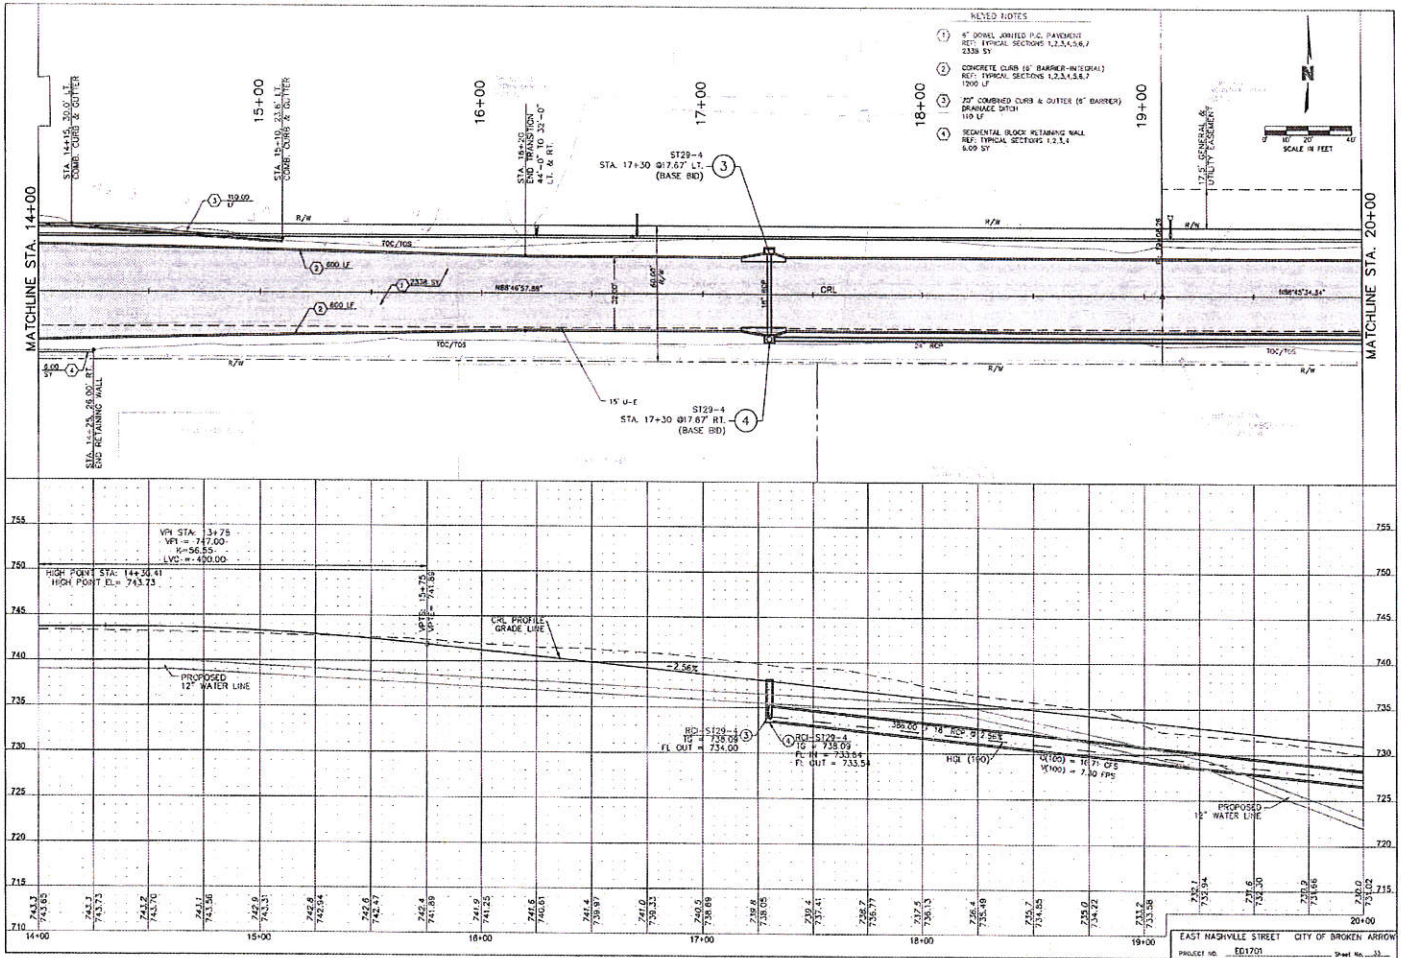


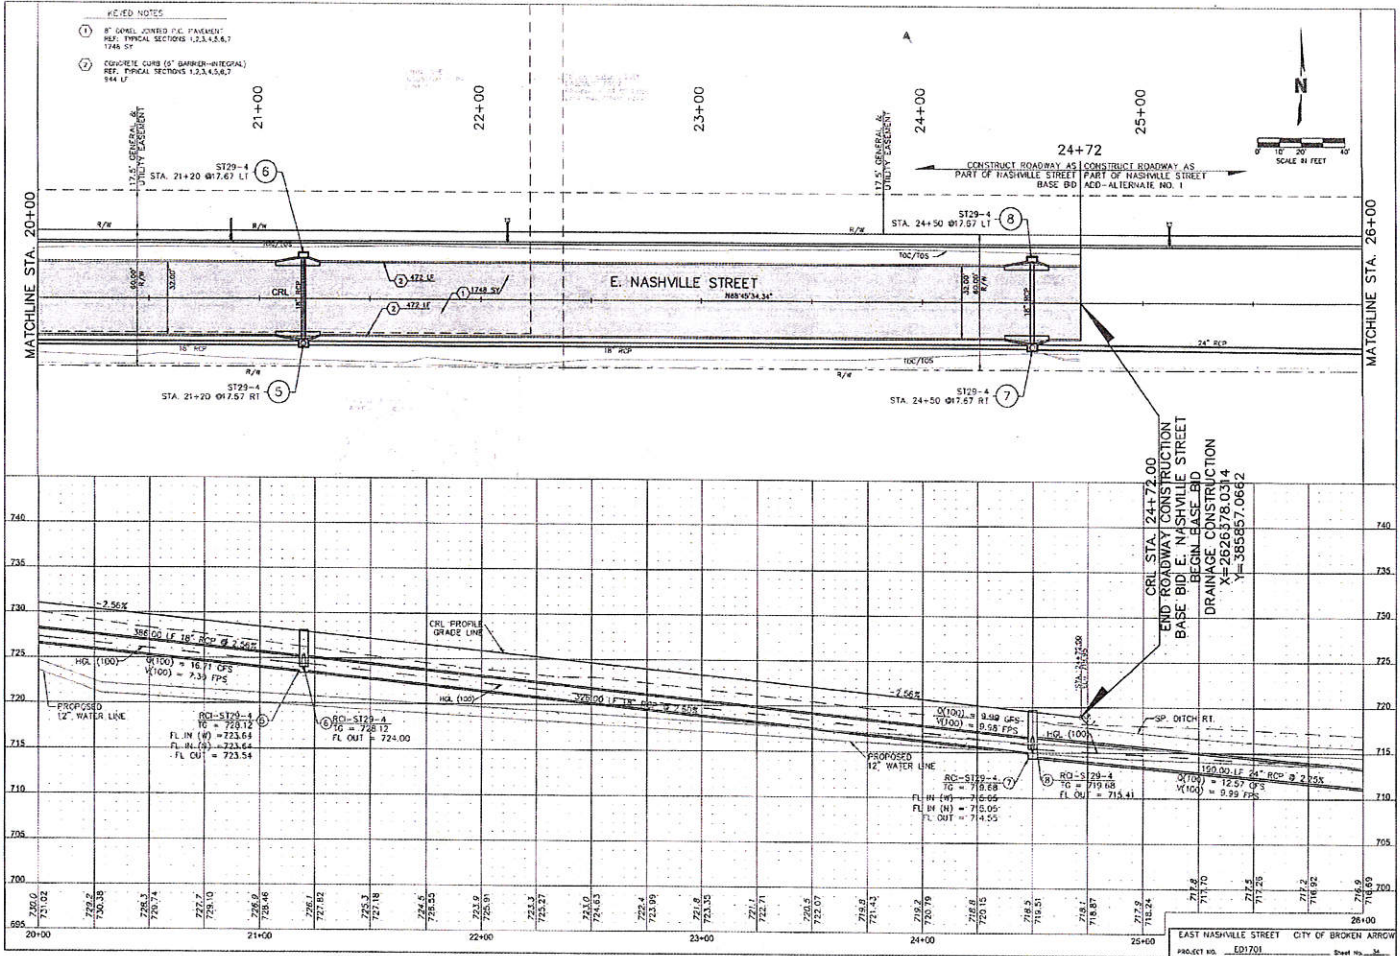


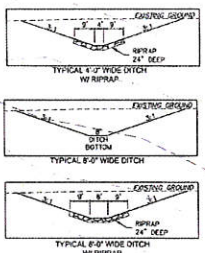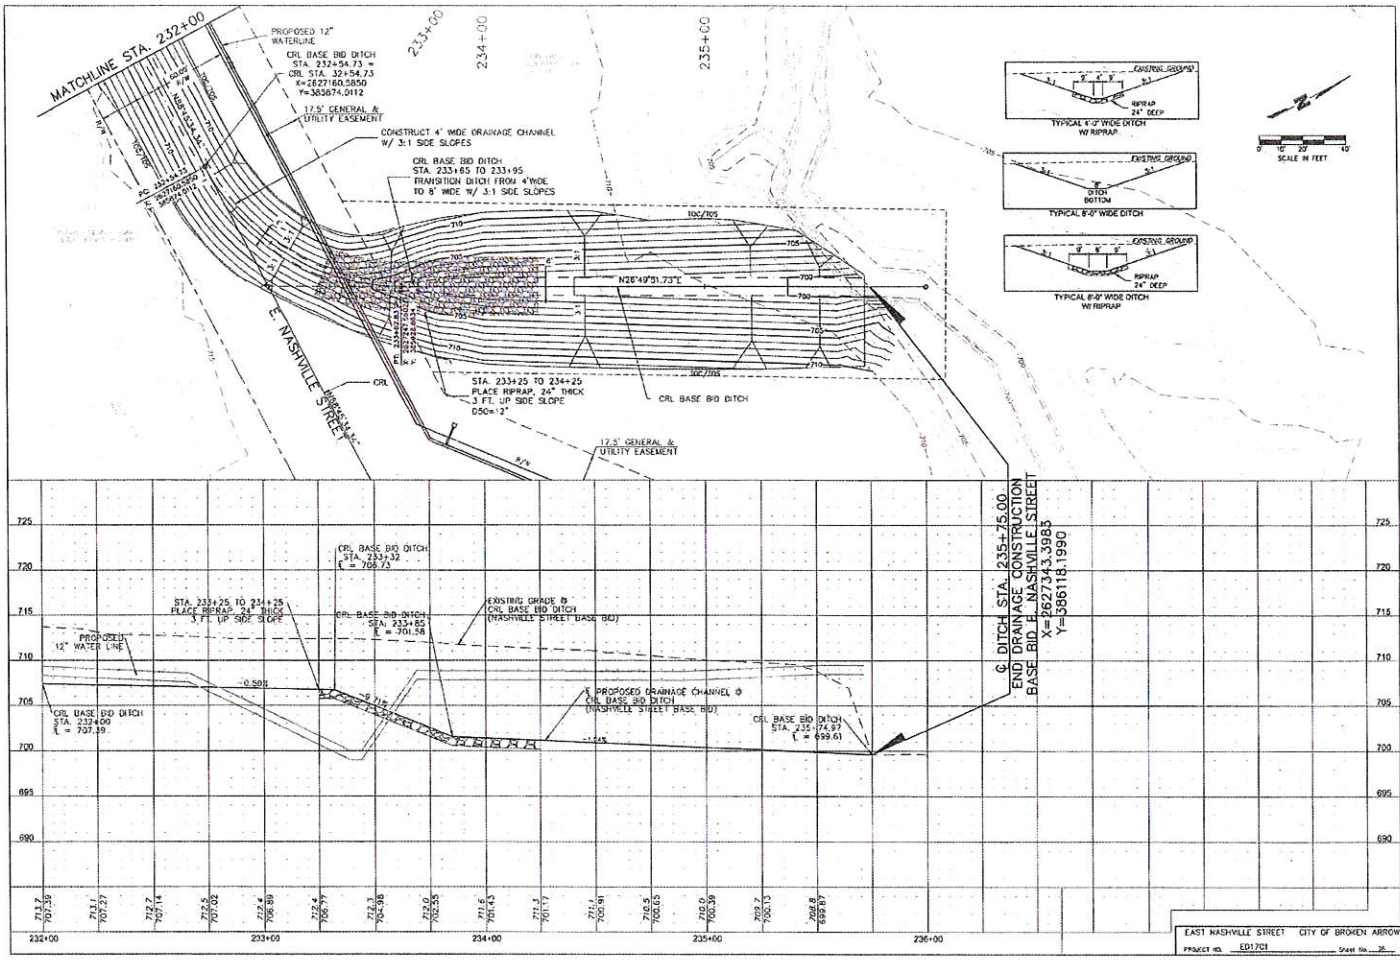

SCALE IN FEET
0 10 20 40

EAST NASHVILLE STREET CITY OF BROKEN ARROW

pg 6 of 9





KEY NOTES


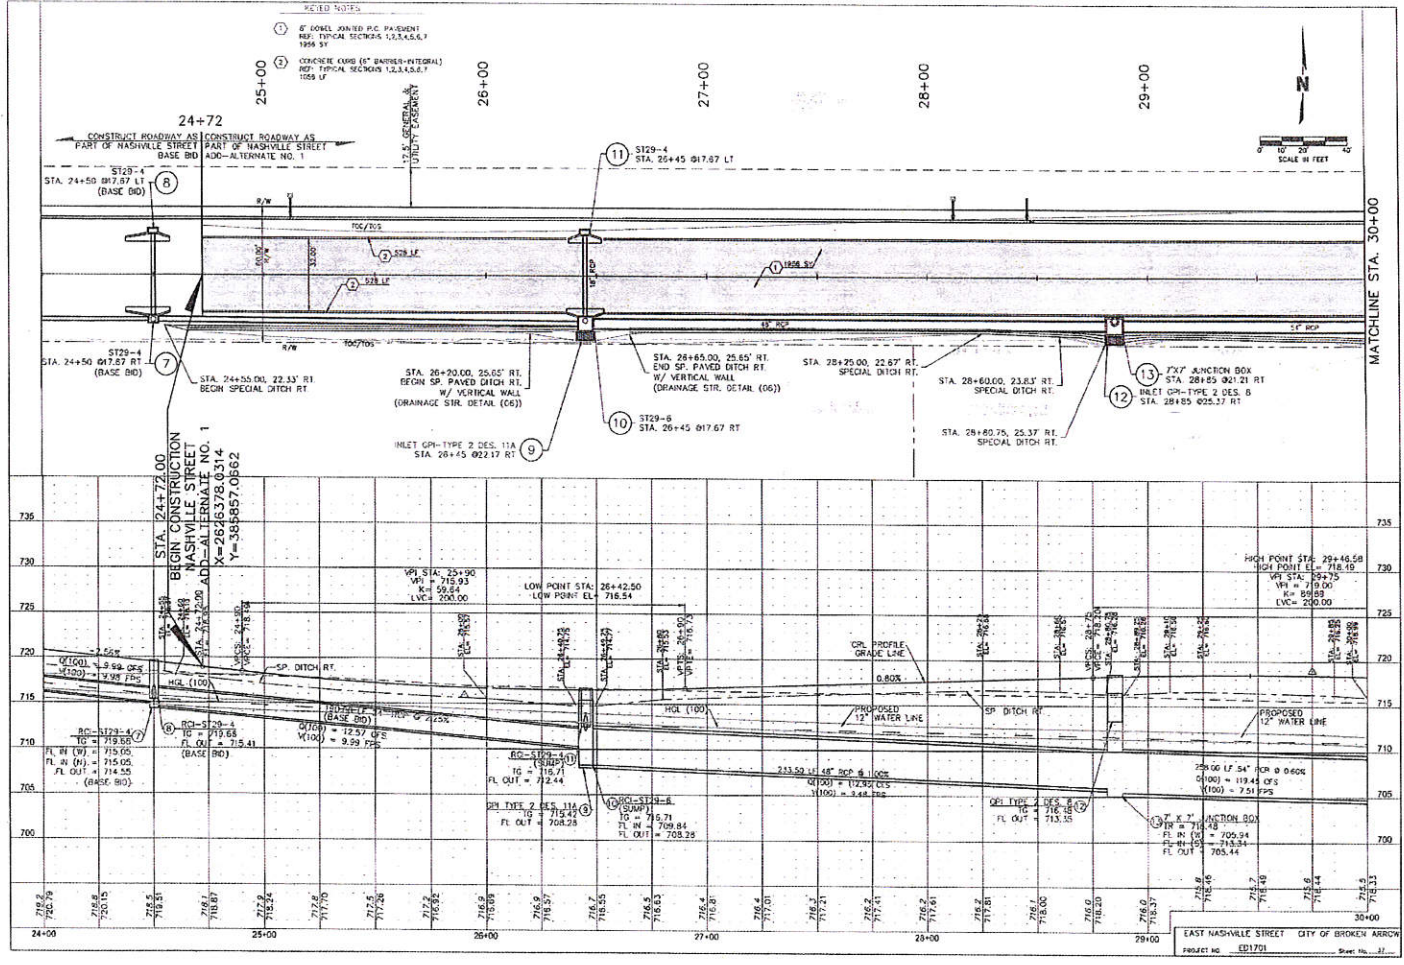



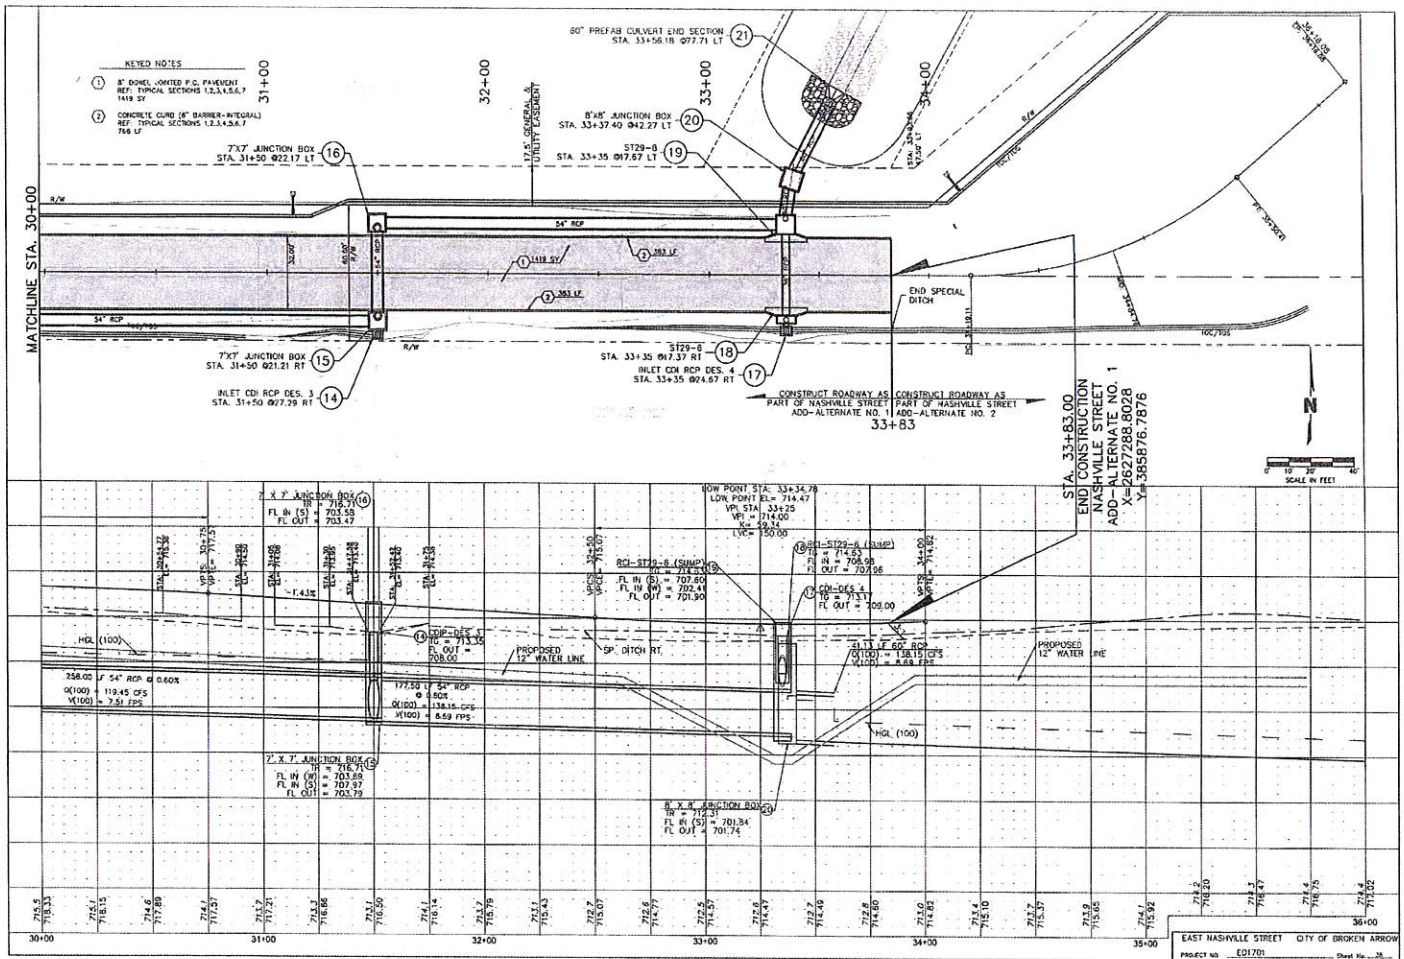


- KEYED NOTES



Pg 8009


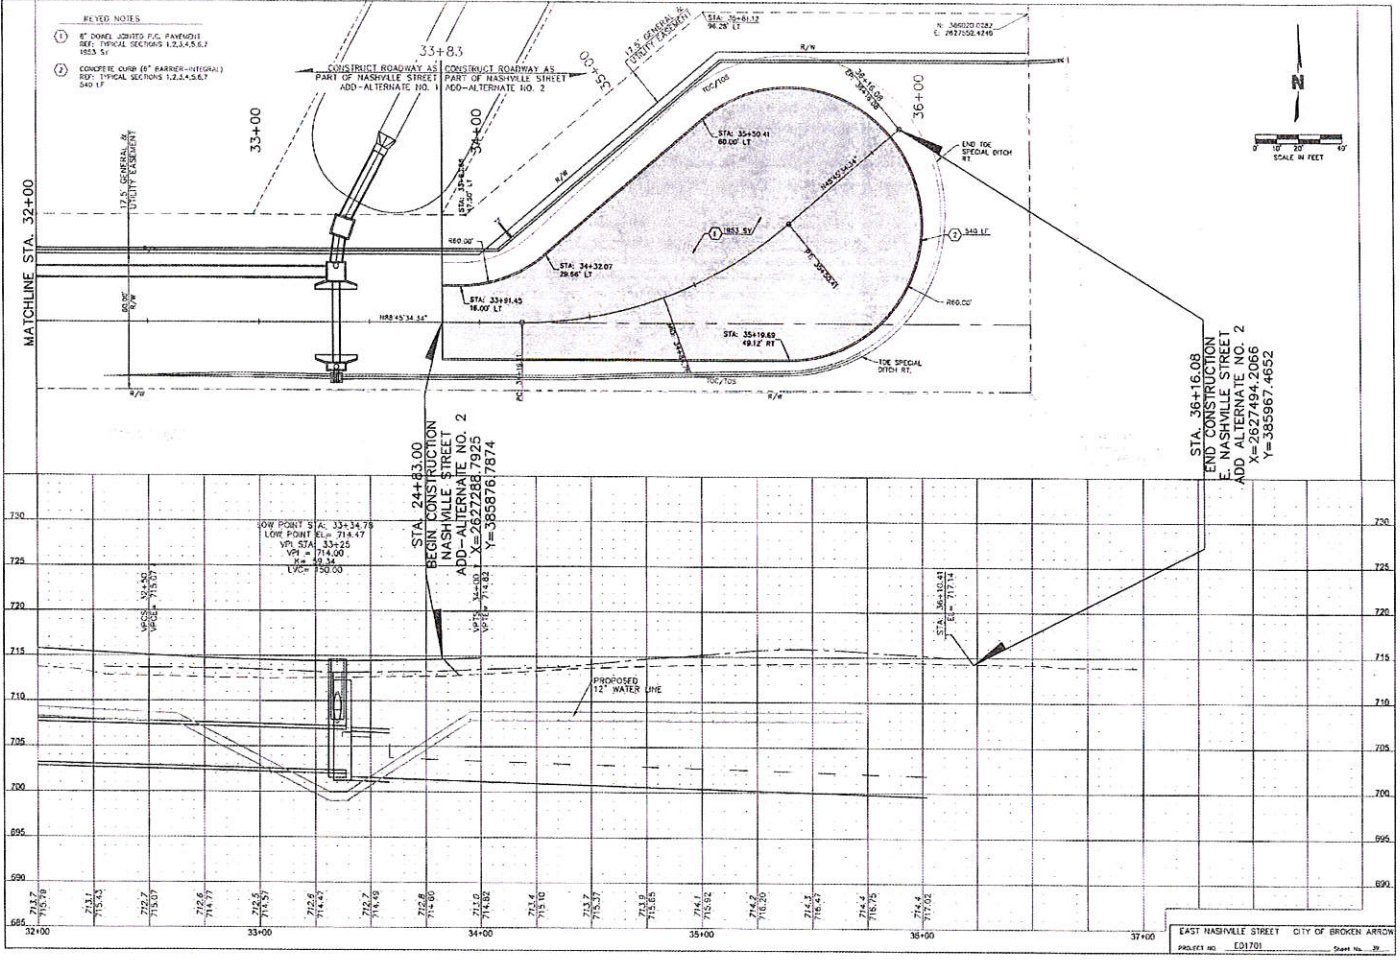

099009