

Final Plat - PUD #147

5917 Bristol Ponds

AN ADDITION TO THE CITY OF BROKEN ARROW, TULSA COUNTY, STATE OF OKLAHOMA; BEING A PART OF THE SE/4 OF SECTION 15, T-18-N, R-14-E, OF THE INDIAN BASE AND MERIDIAN; A RESUBDIVISION OF PART OF 'METROLAND COMMERCIAL CENTER', AN ADDITION TO THE CITY OF BROKEN ARROW, TULSA COUNTY, STATE OF OKLAHOMA (PLAT #4955) AND PART OF 'VILLAGE PARK', AN ADDITION TO THE CITY OF BROKEN ARROW, TULSA COUNTY, STATE OF OKLAHOMA (PLAT #5152)

Owner/Developer
 BREEZE PETROLEUM, LLC
 7170 S. BRADEN AVE. #200
 TULSA, OK 74136
 PHONE: (918) 492-5090



Engineer/Surveyor
 HALL, ROSENBAUM, ALMON & ASSOCIATES, INC
 1913 WEST TACOMA, SUITE-C
 BROKEN ARROW, OKLAHOMA 74012-1472
 PHONE: (918) 258-3737
 FAX: (918) 258-2554
 C.A.#3643 EXPIRES JUNE 30, 2007

Basis of Bearing
 PLATTED BEARING OF S 00°00'00" W
 ALONG THE WEST LINE OF "VANDEVER
 PLAZA II" AND ADDITION TO THE CITY
 OF BROKEN ARROW, TULSA COUNTY,
 STATE OF OKLAHOMA (PLAT NO. 5108)

Notes
 ADDRESSES SHOWN ON THIS PLAT WERE
 ACCURATE AT THE TIME THIS PLAT WAS
 FILED. ADDRESSES ARE SUBJECT TO
 CHANGE AND SHOULD NEVER BE RELIED
 ON IN PLACE OF LEGAL DESCRIPTION.
 ALL PRIVATE STREETS SHOWN HEREON
 ARE DEDICATED AS RESERVE A BY THIS
 PLAT.

ALL WATER AND SANITARY SEWER
 SERVICES WILL BE SUPPLIED AND
 MAINTAINED BY THE CITY OF BROKEN
 ARROW.

Monumentation
 ALL CORNERS SHOWN HEREON WERE
 SET USING A #3 X 18" REBAR PIN
 WITH A PLASTIC CAP STAMPED "PLS
 1283". UNLESS OTHERWISE NOTED.

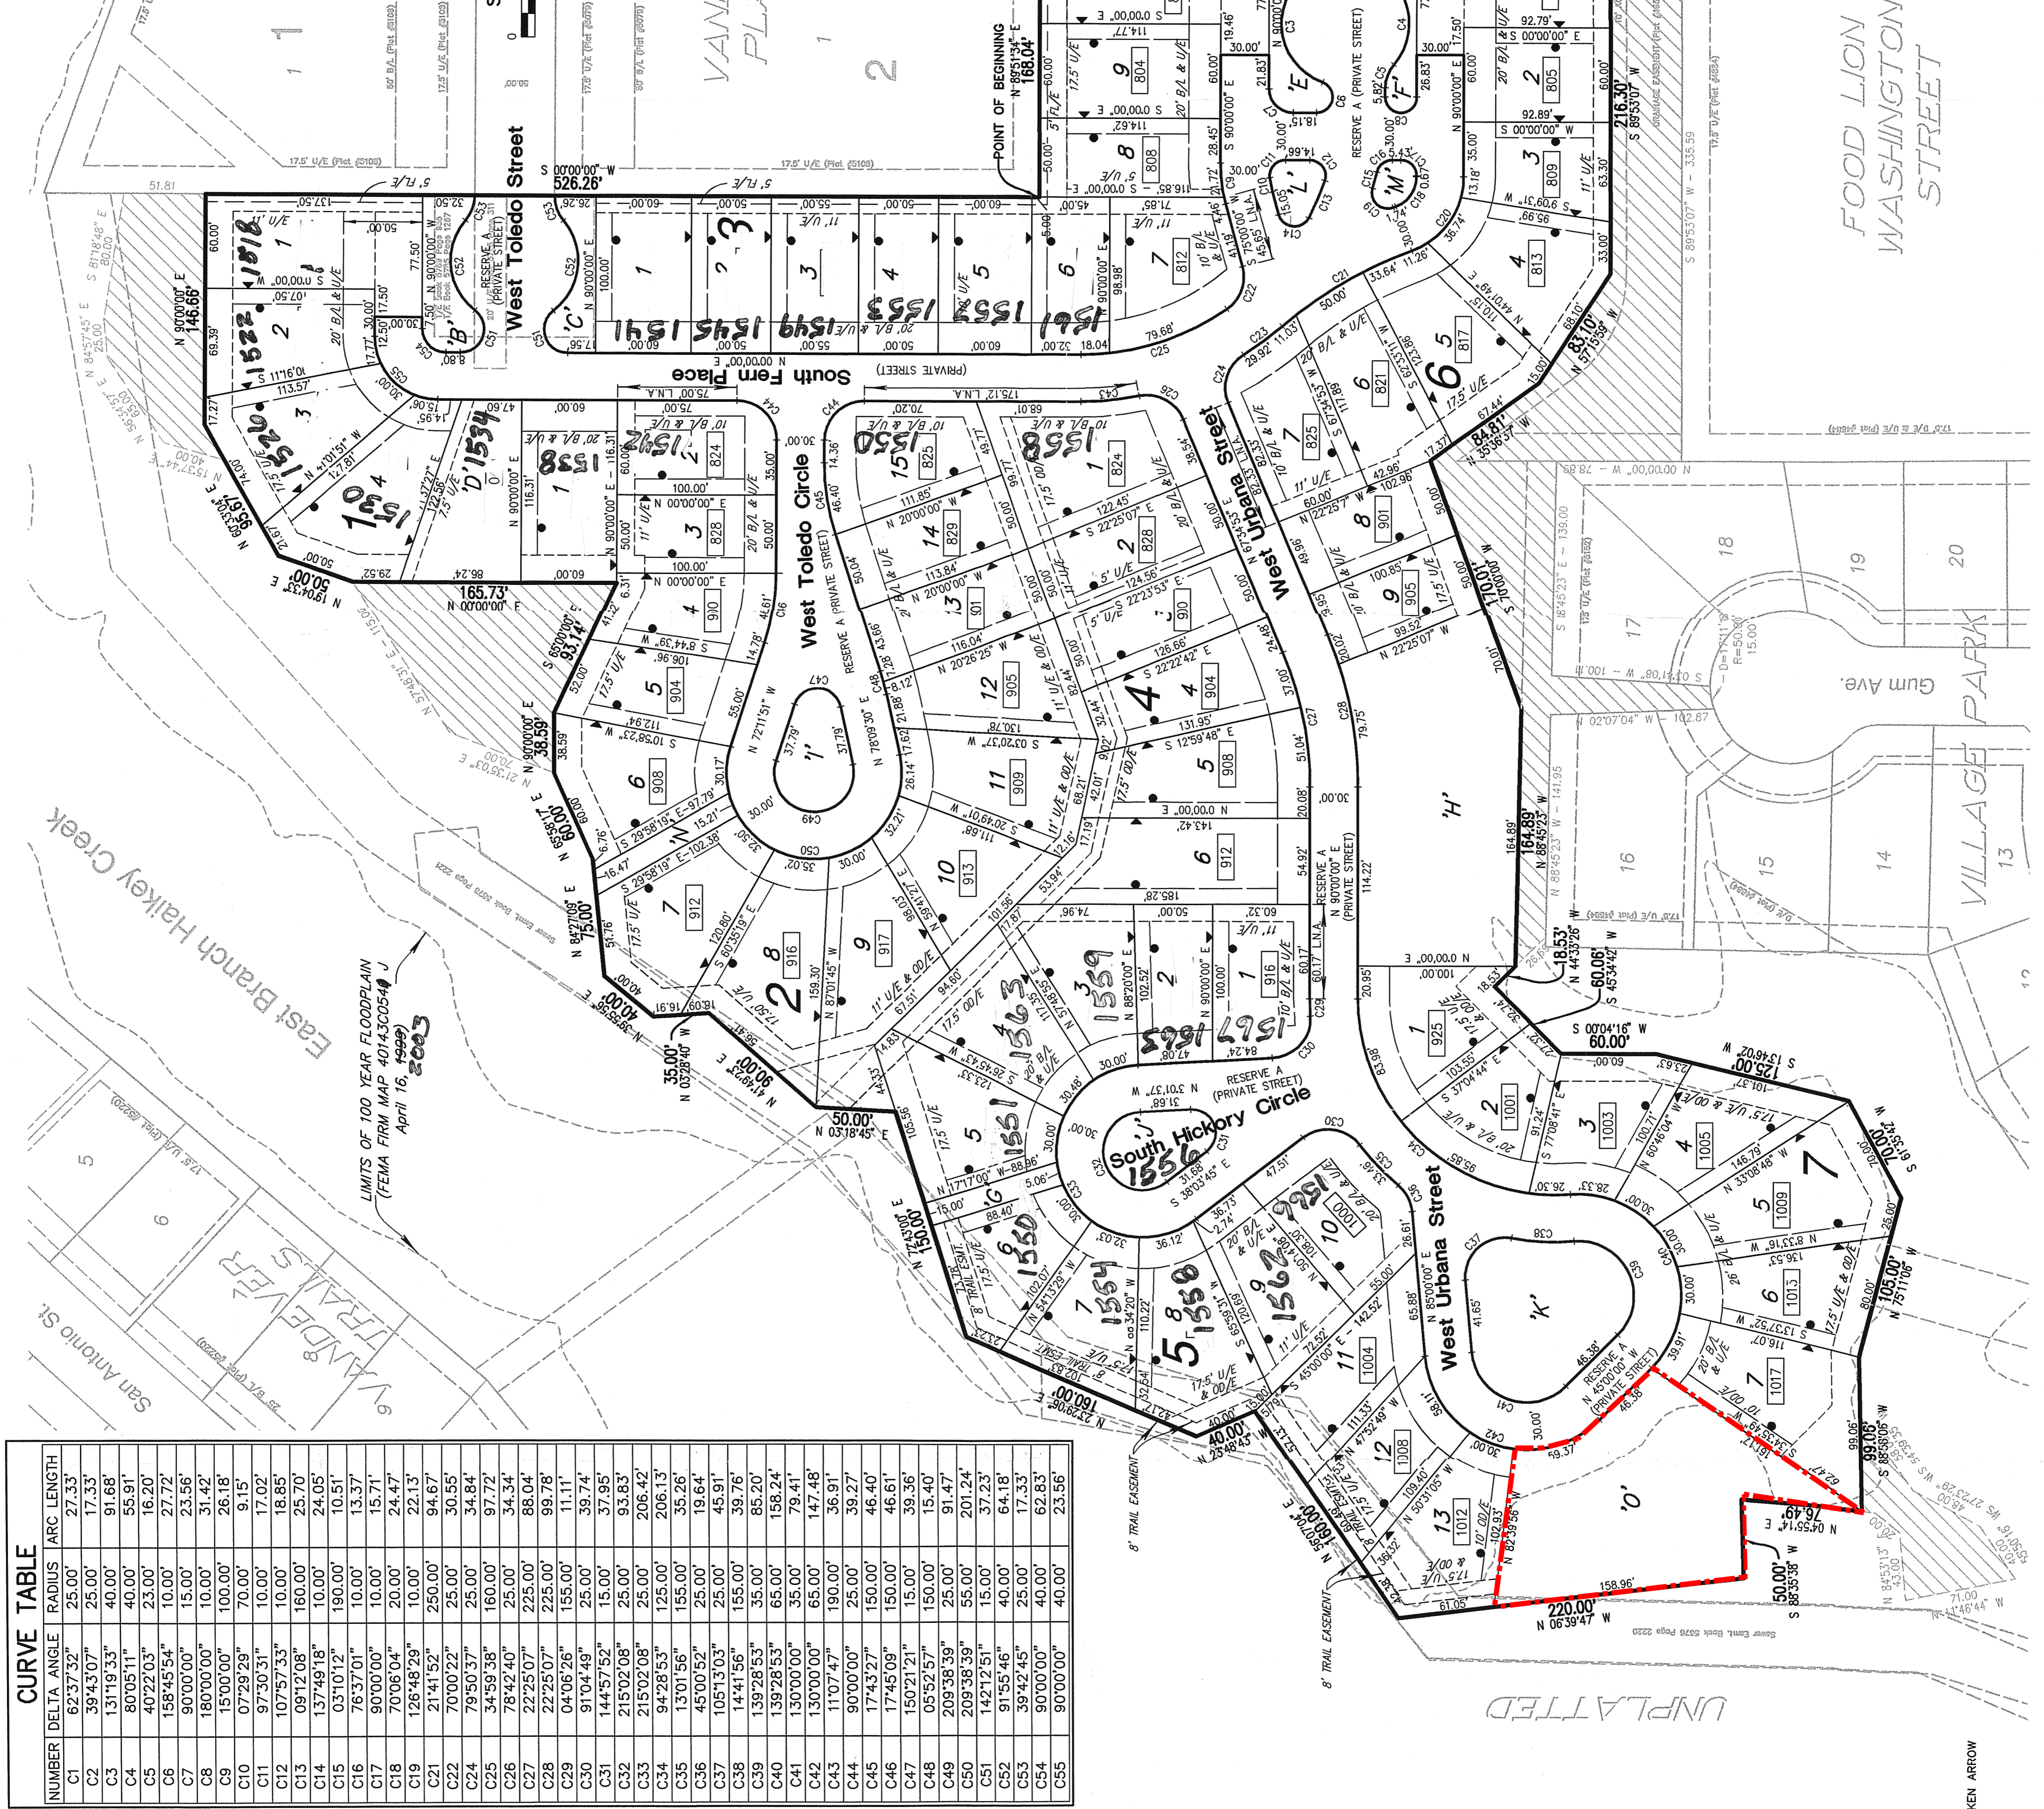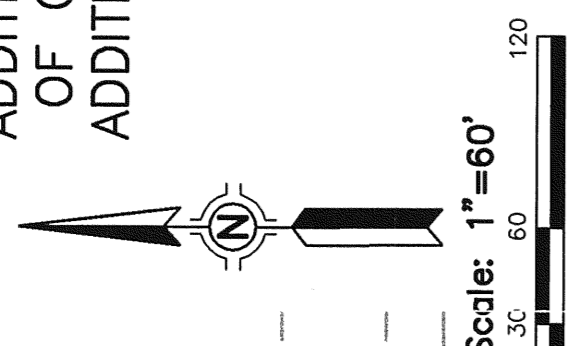

CURVE TABLE

NUMBER	DELTA ANGLE	RADIUS	ARC LENGTH
C1	62.3732°	25.00'	27.33'
C2	39.4307°	25.00'	17.33'
C3	131.1933°	40.00'	91.68'
C4	80.0511°	40.00'	55.91'


BACKFLOW PREVENTER VALVE TABLE

BLOCK	LOTS	FINISH FLOOR ELEVATION	TOP OF MANHOLE ELEVATION	
1	1	706.50	28	704.50
1	2	706.50	28	704.50
1	3	706.50	28	704.50
1	4	706.50	g	704.10
2	1	706.50	f	704.46
2	2	706.50	f	704.46
2	3	706.50	f	704.46
2	4	706.50	26	704.57
2	5	706.50	26	704.57
2	6	706.50	24	704.70
2	7	706.50	24	704.80
2	8	706.50	15	701.06
2	9	706.50	15	701.06
2	10	706.50	17	703.68
2	11	706.50	17	703.68
2	12	706.50	19	702.78
2	13	706.50	19	702.78
2	14	706.50	19	702.78
2	15	706.50	29	709.49
3	1	709.50*	29	709.49
3	2	709.50*	29	709.49
3	3	709.50*	29	709.49
3	4	707.50*	6	709.00
3	5	706.50*	6	709.00
3	6	706.50	d	705.00
3	7	706.50	d	705.00
3	8	706.00*	22	705.19
3	9	706.00*	21	709.52
3	10	706.00*	21	709.52
4	1	703.50*	19	702.78
4	2	704.80	19	702.78
4	3	704.80	19	702.78
4	4	704.80	19	702.78
4	5	704.50*	18	703.76
4	6	704.50*	18	703.76
5	1	704.00*	6	703.25
5	2	704.00*	6	703.25
5	3	702.00*	16	703.56
5	4	702.00*	16	703.56
5	5	701.50*	16	703.56
5	6	701.50	EXST.	697.36
5	7	701.50	EXST.	698.82
5	8	701.50*	13	701.59
5	9	702.50*	13	701.59
5	10	703.60	13	701.59
5	11	701.50	EXST.	698.67
5	12	701.50	EXST.	698.67
5	13	701.50	EXST.	698.67
6	1	706.00*	EXST.	705.73
6	2	706.00*	EXST.	705.73
6	3	706.00*	EXST.	705.73
6	4	706.00*	EXST.	704.84
6	5	705.50	11	703.08
6	6	704.50	11	703.08
6	7	703.50*	6	703.00
6	8	704.50	b	703.00
6	9	704.50	b	703.00
7	1	704.50	9	699.95
7	2	703.50	9	699.95
7	3	702.50	7	695.29
7	4	701.50	7	695.29
7	5	701.50	5	696.97
7	6	701.50	5	696.97
7	7	701.50	4	696.93

* REQUIRES BACKFLOW PREVENTER VALVE.
 IF THE ACTUAL FINISH FLOOR ELEVATION IS LOWER THAN ONE (1) FOOT ABOVE THE TOP OF RIM ELEVATION OF THE UPSTREAM MANHOLE IT SHALL BE THE BUILDER'S RESPONSIBILITY TO INSTALL A BACKFLOW PREVENTER VALVE IN ACCORDANCE WITH THE CITY OF BROKEN ARROW ORDINANCE NO. 1777, SECTION 24-100, ADOPTED MAY 17, 1993.

STORMWATER DETENTION ACCOMMODATIONS FOR THIS SITE ARE PROVIDED BY THE ON-SITE DETENTION FACILITY AS SHOWN IN THE "NO EXCEPTIONS TAKEN" ENGINEERING PLANS IN ACCORDANCE WITH FEE-IN-LIEU OF DETENTION DETERMINATION #DD-60105-40.

- Legend**
- B/L BUILDING LINE
 - U/E UTILITY EASEMENT
 - T/E TURNAROUND EASEMENT
 - F/E FENCE & LANDSCAPE EASEMENT
 - M/AE MUTUAL ACCESS EASEMENT
 - O/E OVERLAND DRAINAGE EASEMENT
 - R/W RIGHT OF WAY
 - LMA LIMITS OF NO ACCESS
 - POB POINT OF BEGINNING
 - TRAFIC CONTROL MEDIAN
 - [1234] STREET ADDRESS
 - [---] AREA DEDICATED TO CITY OF BROKEN ARROW
 - [---] 10' BUILDING SETBACK LINE
 - [---] MANDATORY BUILDING LINE

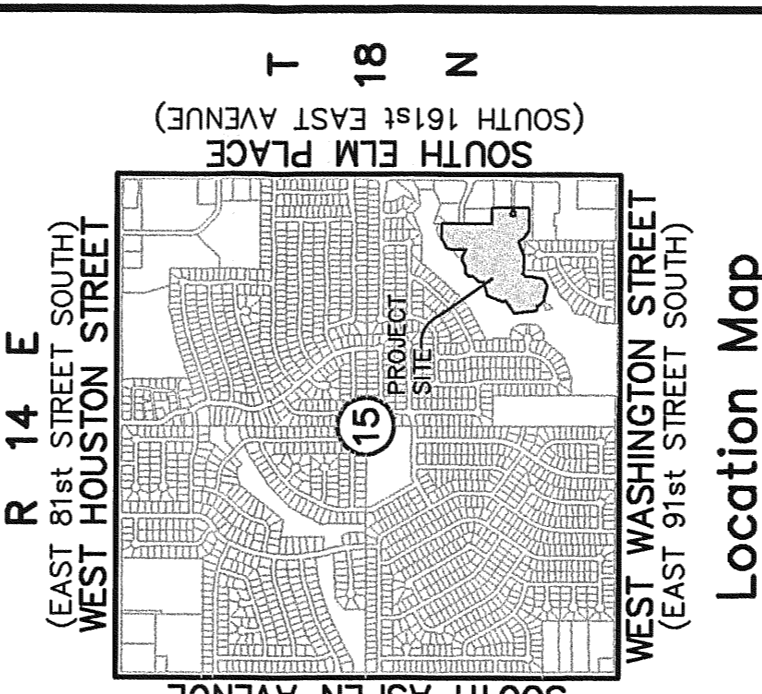

Location Map
 SCALE: none
 Subdivision Contains Sixty-four (64) Lots in Seven (7) Blocks
 Block 1 contains 4 lots
 Block 2 contains 15 lots
 Block 3 contains 15 lots
 Block 4 contains 6 lots
 Block 5 contains 13 lots
 Block 6 contains 13 lots
 Block 7 contains 7 lots

APPROVED *[Signature]* by the City Council of the City of Broken Arrow, Oklahoma.
 Mayor: *[Signature]*
 Attest: City Clerk: *[Signature]*
 Dated this 24th day of *Nov.*, 2005
 EARLENE WILSON, Tulsa County Clerk
 Deputy: *[Signature]*

CERTIFICATE
 I hereby certify that all real estate taxes involved in this plat have been paid as reflected by the current tax rolls. Security as required has been provided in the amount of \$ 8,557.00 per trust receipt no. 2005033. This certificate is NOT to be construed as payment of 2005 taxes in full but only in order that this plat may be filed on record. No fee in excess of the amount of the security provided herein may be collected.

Date: *Nov 24 2005*
 Tulsa County Clerk
 By: *[Signature]*