
#### **Backflow Preventer** Valve Table BLOCK LOTS FINISH FLOOR ELEVATION **ELEVATION** 711.00 \* REQUIRES BACKFLOW PREVENTER

IF THE ACTUAL FINISH FLOOR ELEVATION IS LOWER THAN ONE (1) FOOT ABOVE THE

# **CONDITIONAL FINAL PLAT** BAPS ES #15 & MS #6

A SUBDIVISION OF THE SOUTHEAST QUARTER (SE/4) OF SECTION SIX (6), TOWNSHIP EIGHTEEN (18) NORTH, RANGE FIFTEEN (15) EAST, OF THE INDIAN BASE AND MERIDIAN, WAGONER COUNTY, STATE OF OKLAHOMA, ACCORDING TO THE U.S. GOVERNMENT SURVEY THEREOF.

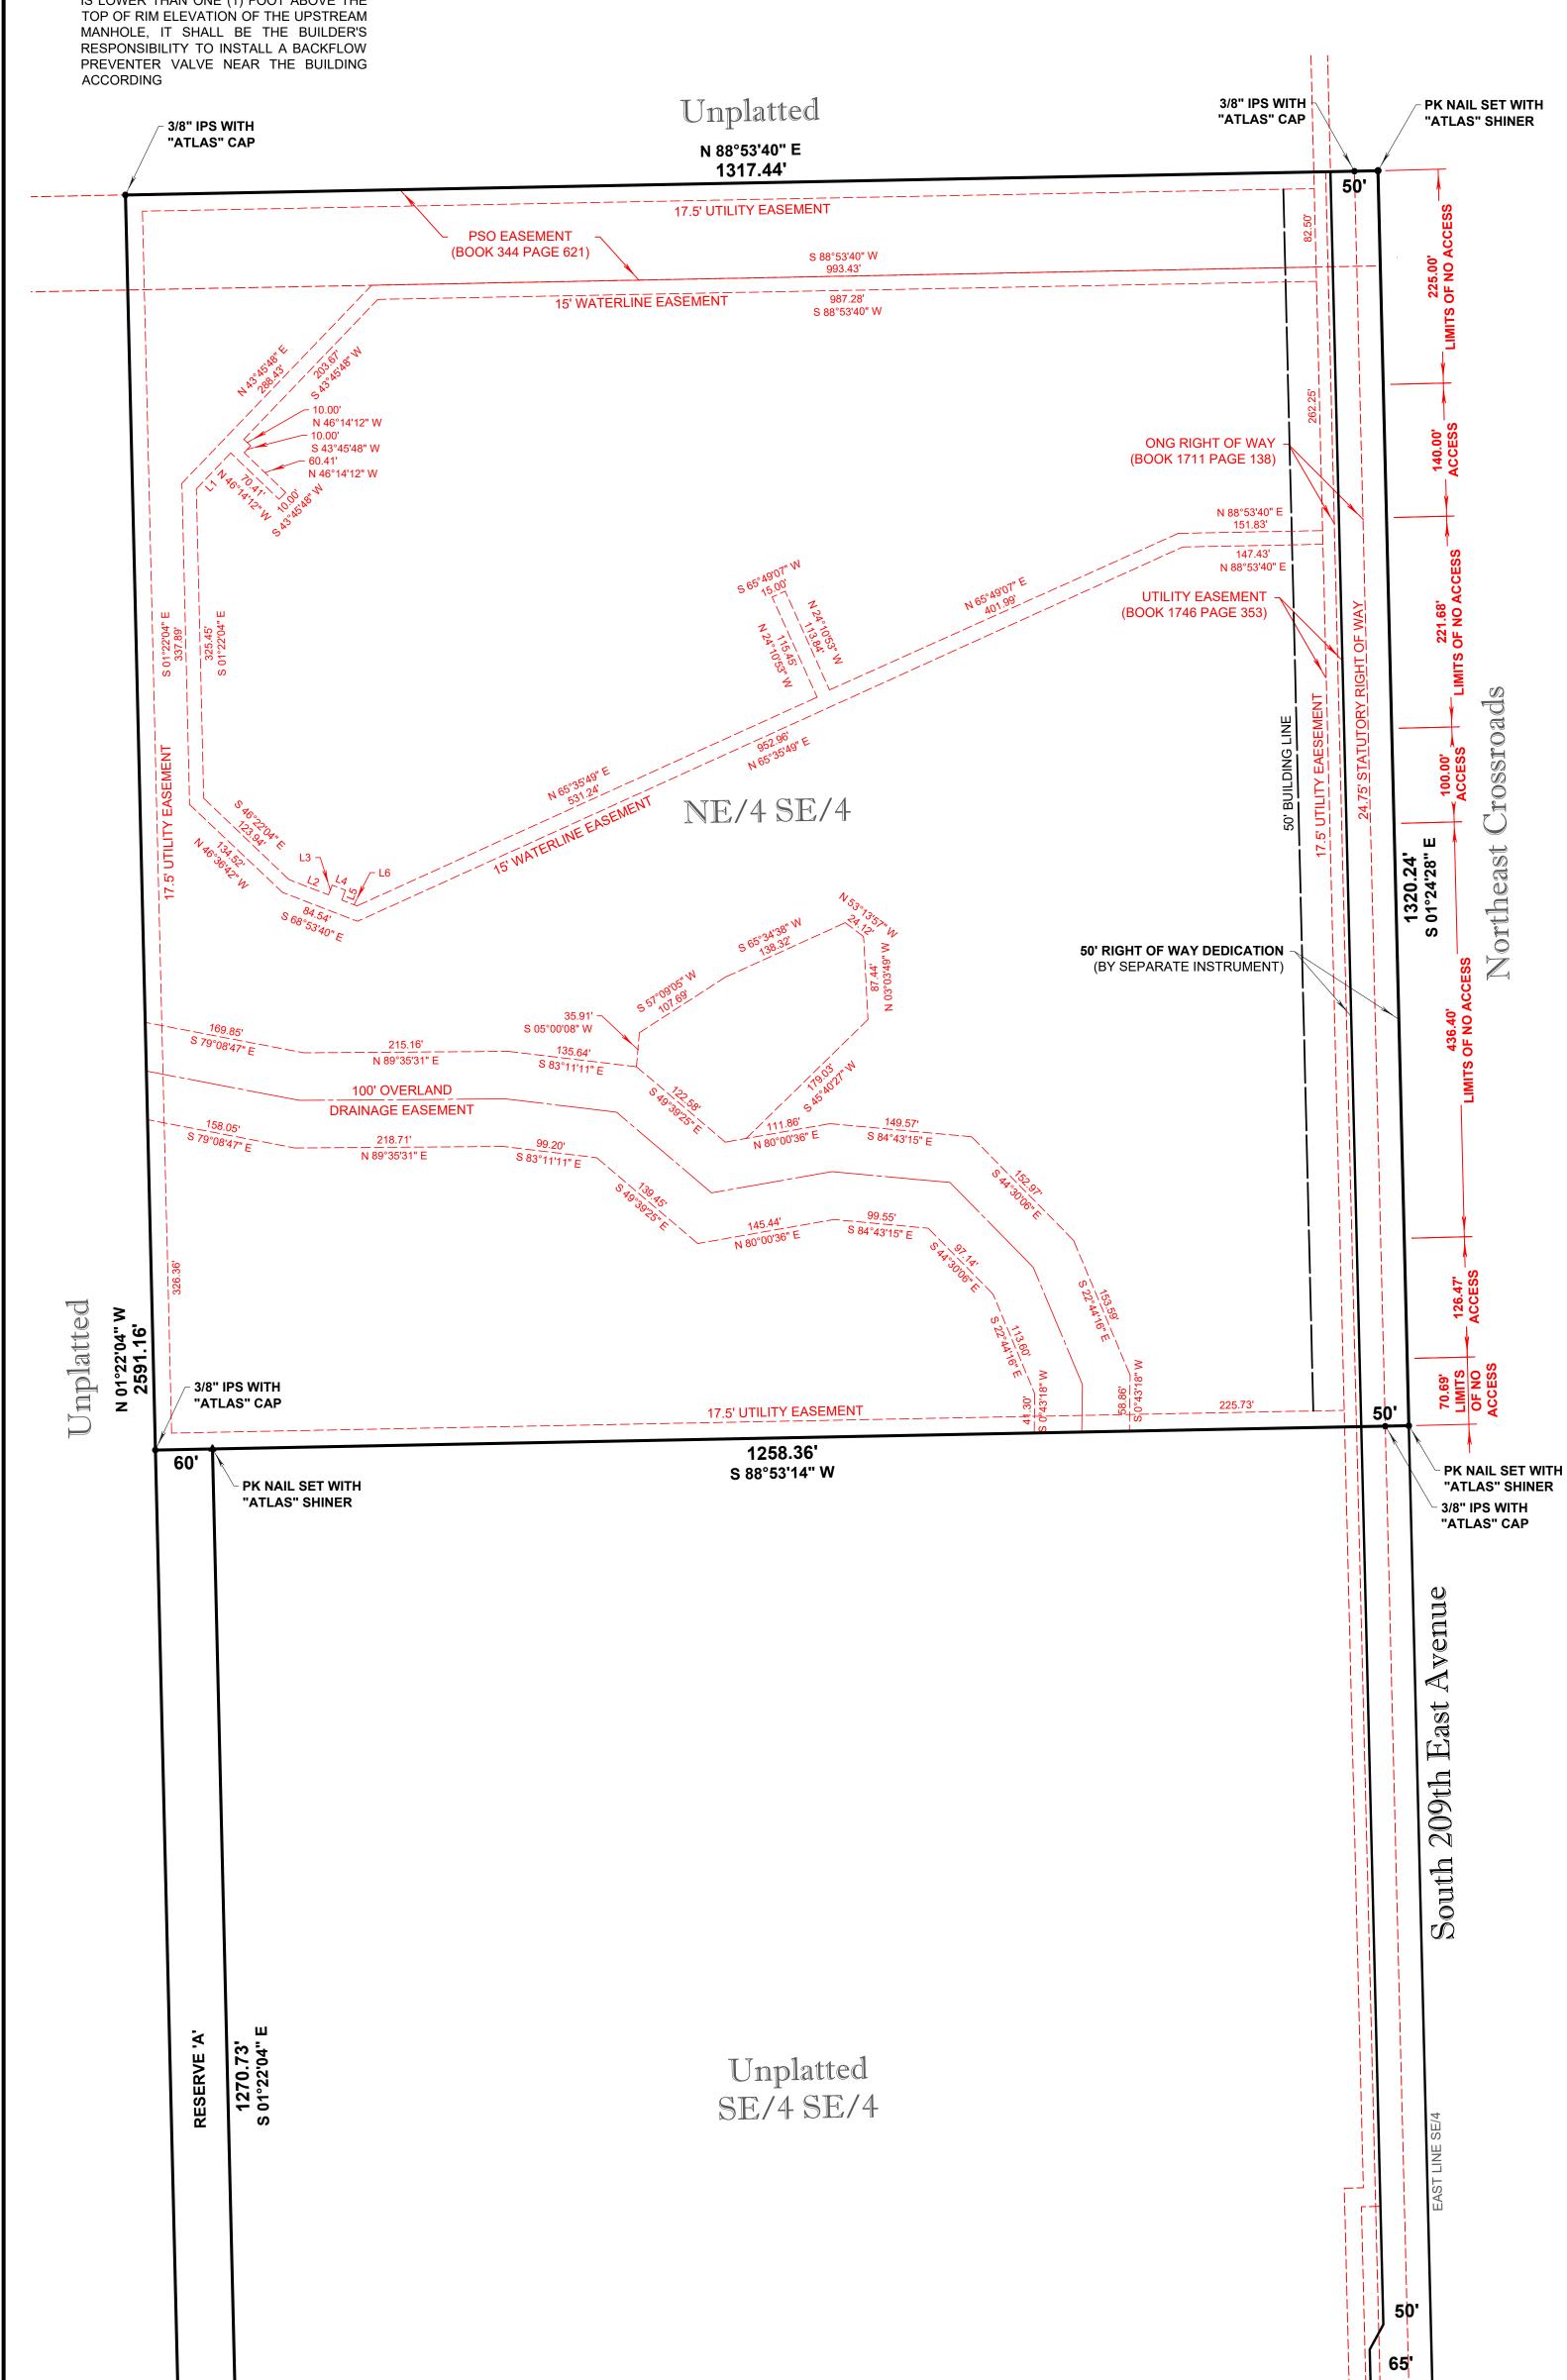

- ODOT RIGHT OF WAY

(BOOK 576 PAGE 504)

SOUTH LINE SE/4

- WATERLINE EASEMENT

(BOOK 345 PAGE 494)

East Kenosha Street

**60' RIGHT OF WAY DEDICATION** 

24.75 STATUTORY RIGHT OF WAY


- 3/8" IPS WITH "ATLAS" CAP

**√60.00'** S 88°51'53" W

3/8" IPS WITH

"ATLAS" CAP


(BY SEPARATE INSTRUMENT)

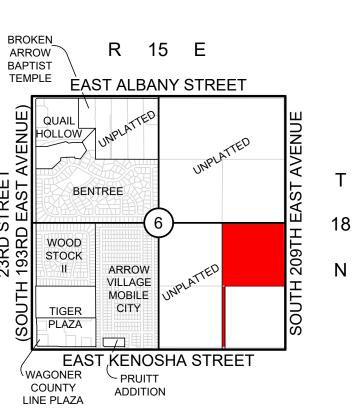

Location Map SCALE: 1"=2000'

#### **Subdivision Statistics**

SUBDIVISION CONTAINS ONE (1) LOT IN ONE (1) BLOCK: **GROSS SUBDIVISION AREA:** 1816272.76 SQ. FEET / 41.70 ACRES

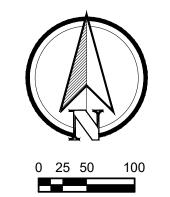

## Owner / Developer

**BROKEN ARROW PUBLIC SCHOOLS** 701 SOUTH MAIN

BROKEN ARROW, OK 74012 PHONE: (918) 259-7400 EMAIL: ratolomeo@baschools.org

#### Engineer

**WALLACE ENGINEERING -**STRUCTURAL CONSULTANTS, INC 200 EAST MATHEW BRADY STREET

TULSA, OKLAHOMA 74103 PHONE: (918) 584-5858 www.wallacesc.com C.A. #1460 EXPIRES 6-30-2017

#### Surveyor

#### ATLAS LAND OFFICE, LLC

202 SOUTH MAIN STREET WAGONER, OKLAHOMA 74467 PHONE: (918) 485-9987 EMAIL: info@atlaslandoffice.com C.A. # 6752 EXPIRES: 6-30-2016

### Monumentation

ALL CORNERS SHOWN HEREON WERE SET USING A 3/8" x 18" STEEL PIN WITH A PLASTIC CAP STAMPED "ATLAS 6752" AT ALL CORNERS.

## Addresses

ADDRESS SHOWN ON THIS PLAT WERE ACCURATE AT THE TIME THIS PLAT WAS FILED. ADDRESSES ARE SUBJECT TO CHANGE AND SHOULD NEVER BE RELIED ON IN PLACE OF LEGAL DESCRIPTION.

## **Basis of Bearings**

NON-ASTRONOMICAL GRID BEARINGS OF THE OKLAHOMA STATE PLANE COORDINATE SYSTEM - ZONE NORTH.

## Benchmark

3" ALUMINUM CAP-FLUSH-SET IN CONCRETE-STAMPED "BA 37", SET N.W. OF 61ST ST, AND 193RD E. AVE. ELEVATION = 698.373' (NAVD 1988)

## Water and Sewer

SANITARY SEWER SERVICES WILL BE SUPPLIED AND MAINTAINED BY THE CITY OF BROKEN ARROW. WATER SERVICES WILL BE SUPPLIES AND MAINTAINED BY RURAL WATER DISTRICT #4.

## **Detention Determination**

STORM WATER DETENTION WILL BE PROVIDED IN ACCORDANCE WITH DETENTION DETERMINATION # DD-22416-01

Line Table		
NO	DISTANCE	BEARING
L1	52.29'	N 43°45'48" E
L2	44.44'	S 68°52'04" E
L3	11.02'	S 21°07'56" W
L4	15.00'	N 68°52'04" W
L5	10.99'	S 21°07'56" W
L6	17.31'	S 68°53'40" E

APPROVED BY THE CITY COUNCIL OF THE CITY OF BROKEN ARROW, OKLAHOMA. MAYOR: CRAIG THURMOND

ATTEST: CITY CLERK

**65**'

**COUNTY TREASURER STAMP** 

Conditional Final Plat Prepared: 3/21/16 Case Number: (PT16-101) BAPS ES #15 & MS #6