
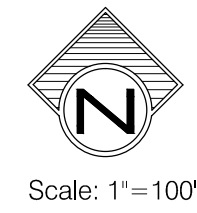
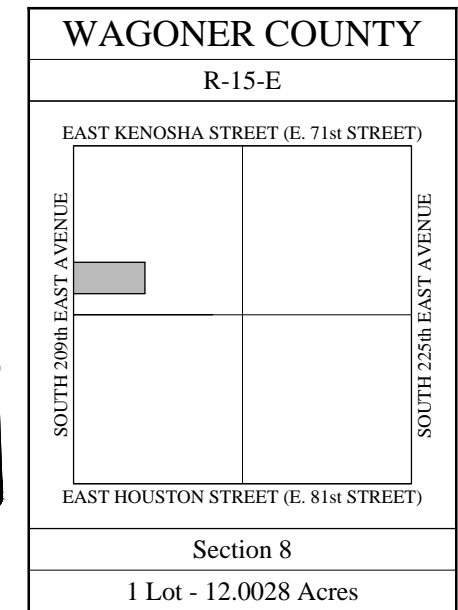


South 209th East Ave.

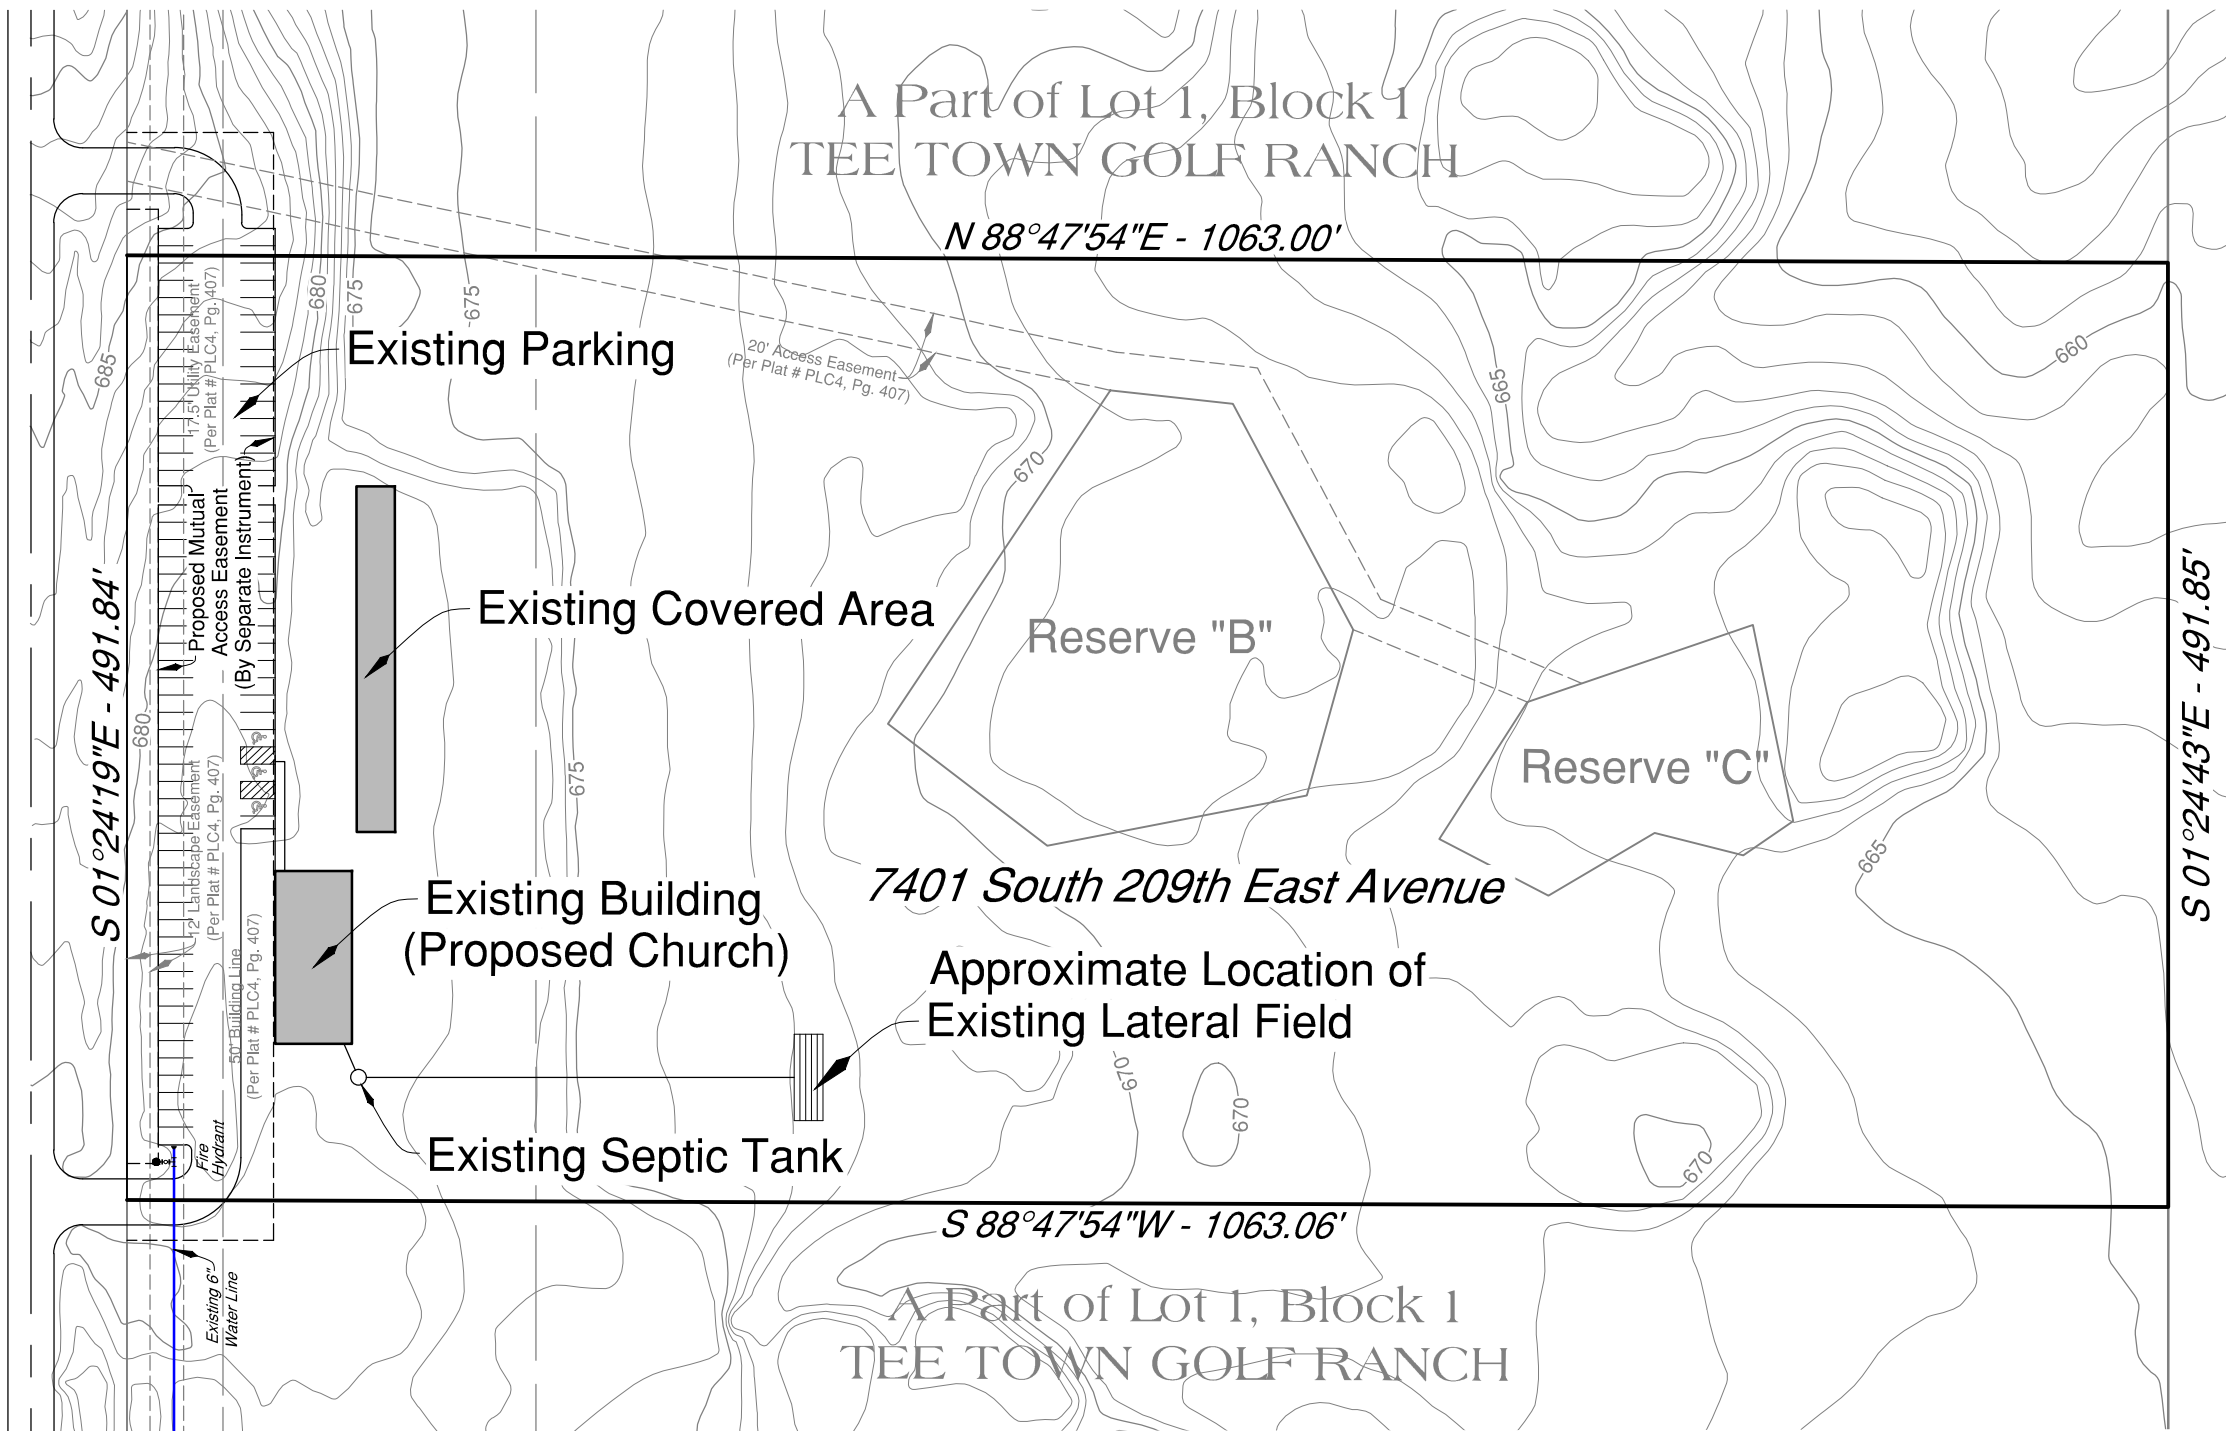

Specific Use Permit
Exhibit A

**The Ridge at
Broken Arrow**

Site Plan

