
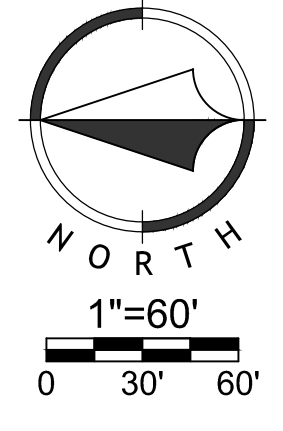


SITE DATA TABLE

Lot 1	
Parking Required (5 Stalls/ 1,000 SF)	
65,000 SF	325 Stalls
12,000 SF	60 Stalls
	385 Stalls (Total)
Parking Provided	
Standard Stalls:	377 Stalls
ADA Stalls:	8 Stalls
Total Stalls:	385 Stalls
Lot 4	
Parking Required (4.5 Stalls/ 1,000 SF)	
7,200 SF	33 Stalls
21,600 SF	98 Stalls
21,600 SF	98 Stalls
	229 Stalls (Total)
Parking Provided	
Standard Stalls:	225 Stalls
ADA Stalls:	7 Stalls
Total Stalls:	232 Stalls

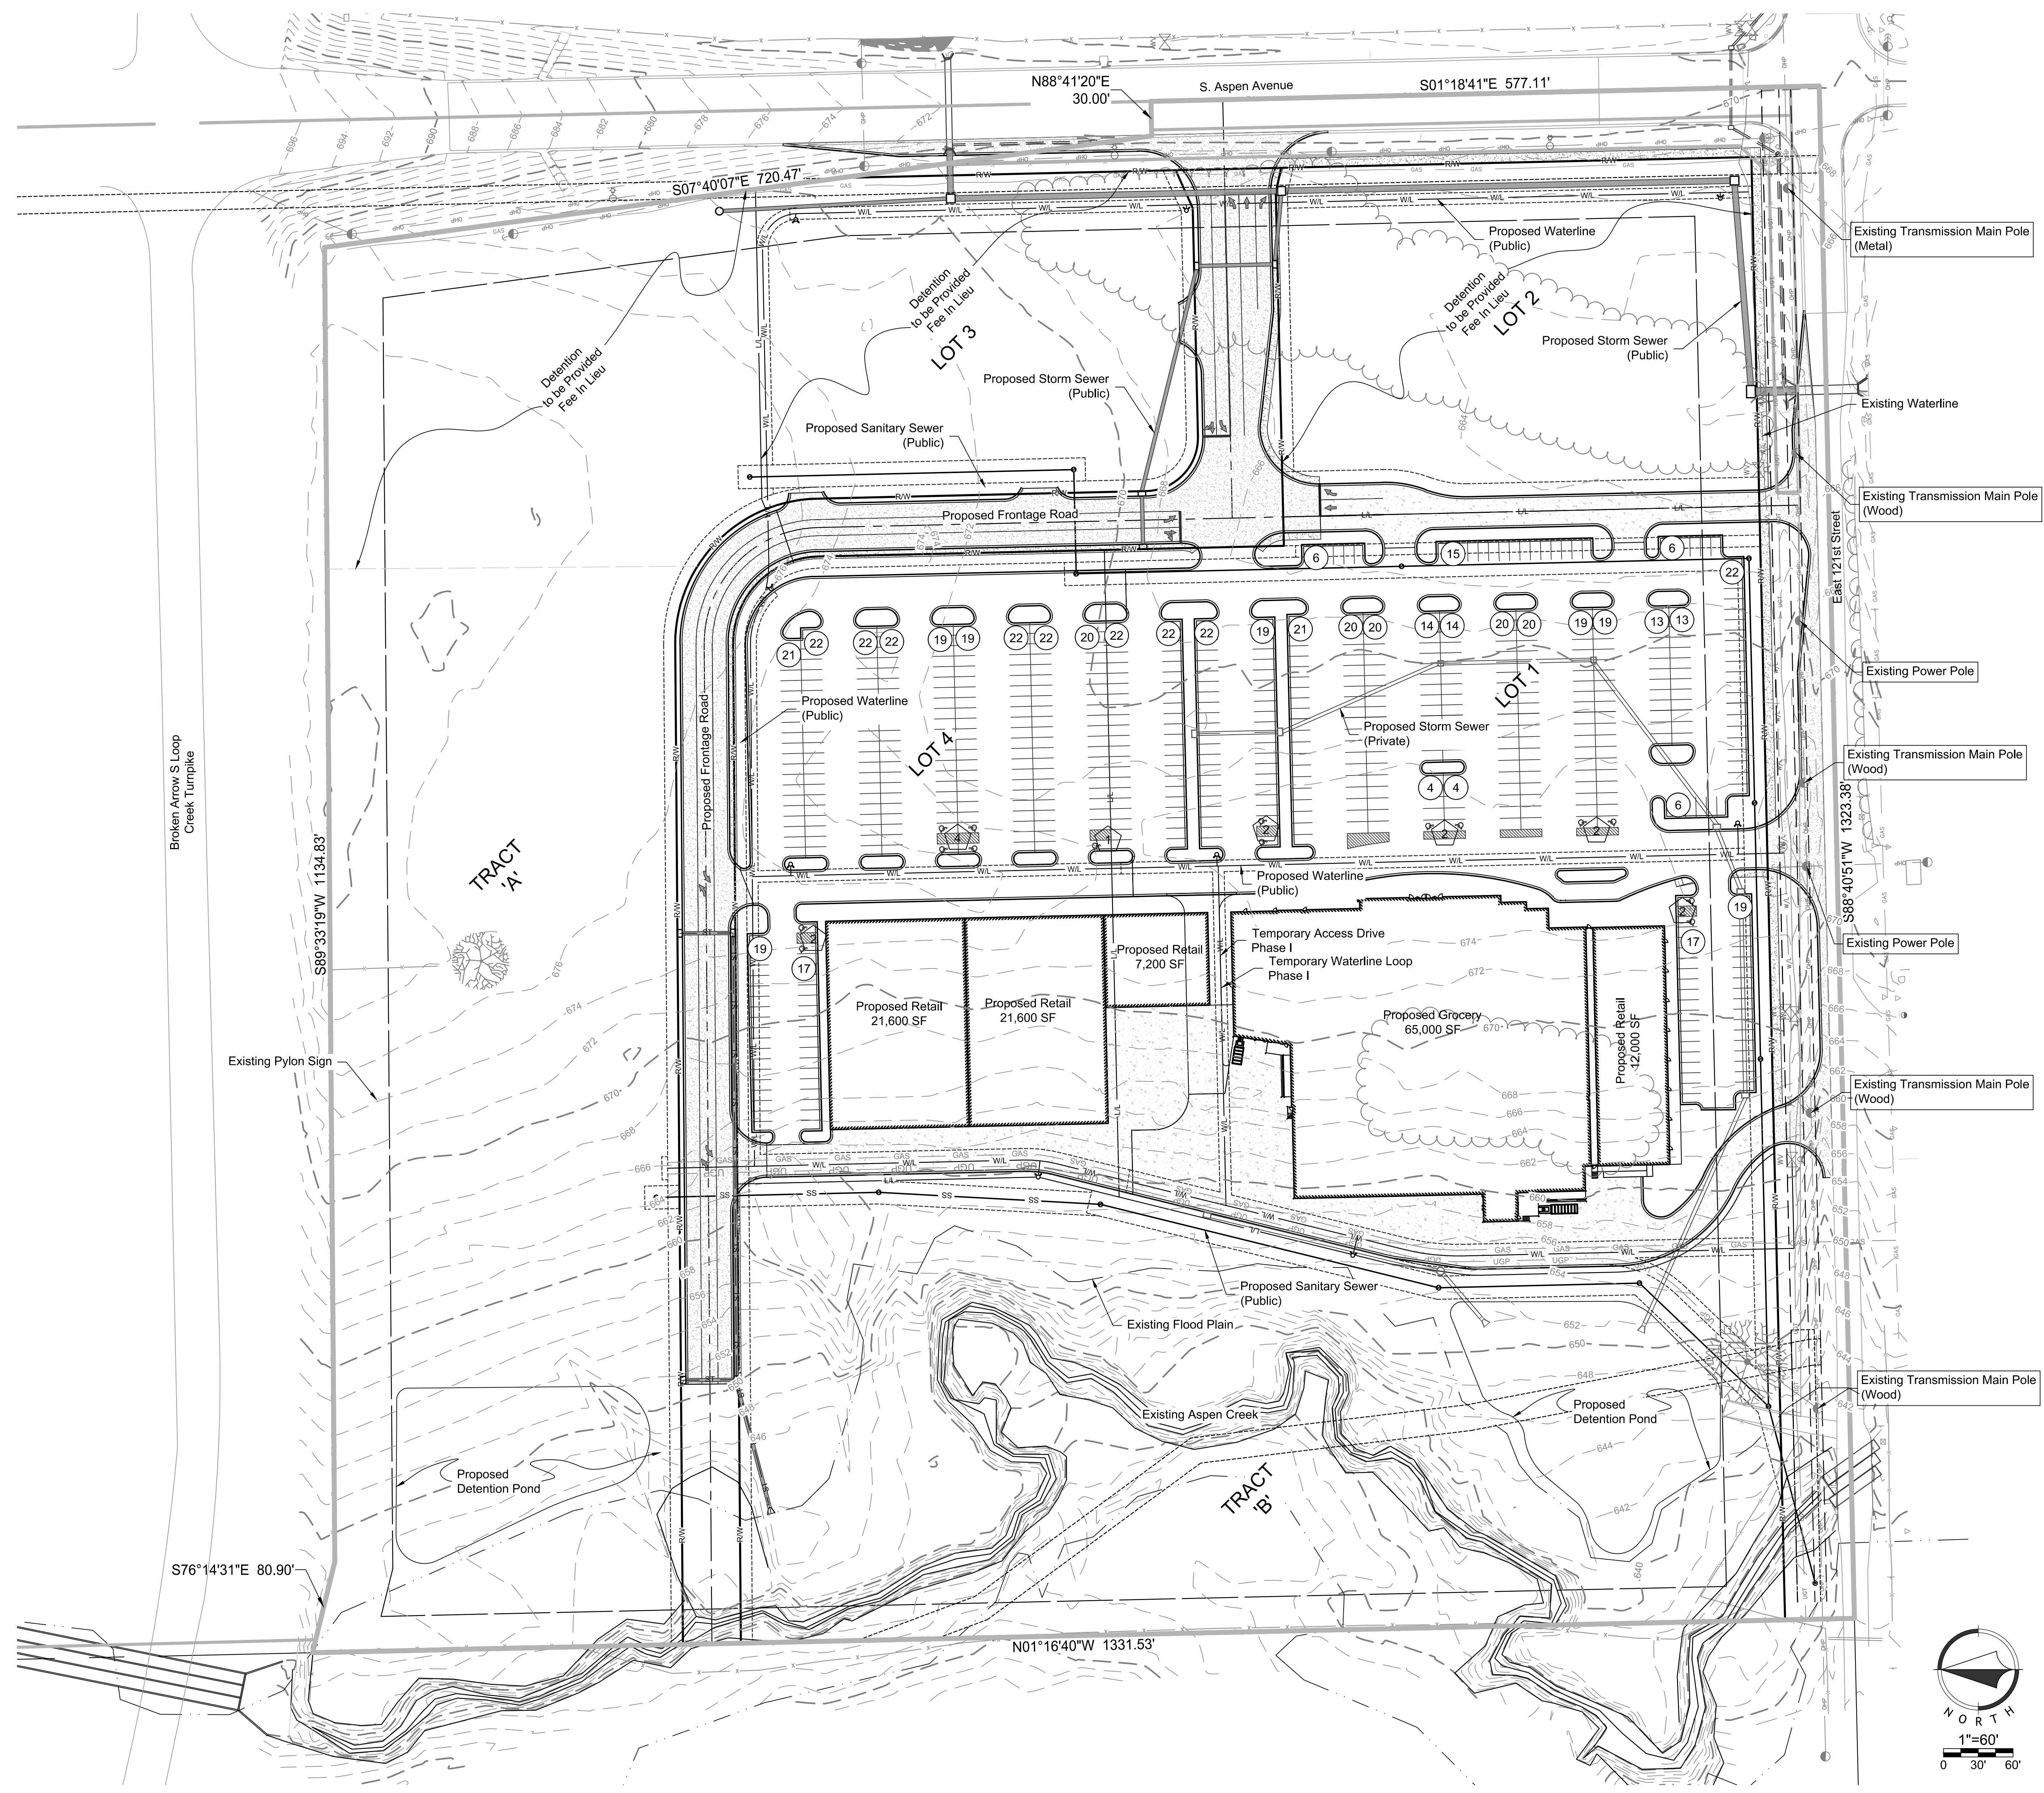

Mar 09, 2016 4:55pm
 C:\GIS\Projects\16-0101_Broken Arrow, OK\Drawings\16-0101_Rezoning_Plan.dwg

Renaissance Infrastructure Consulting
 1138 W. CAMBRIDGE CIRCLE DRIVE
 KANSAS CITY, KANSAS 66103
 913.317.9500
 WWW.RICONSULT.COM

DATE	BY	CHKD	APP'D
03/09/16	JMR	REL	03/09/16
DATE	BY	CHKD	APP'D

ORIGINAL SUBMITTAL
REVISION