
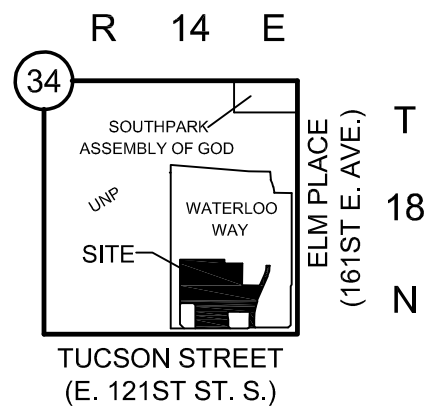
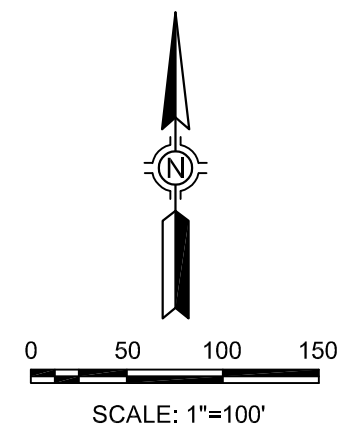


K:\17630.02\Exhibits\LOT SPLIT-EXH.dwg SHEET 1 Aug 25, 2016 - 3:08:26pm SISEMORE WEISZ & ASSOCIATES, INC., 2016

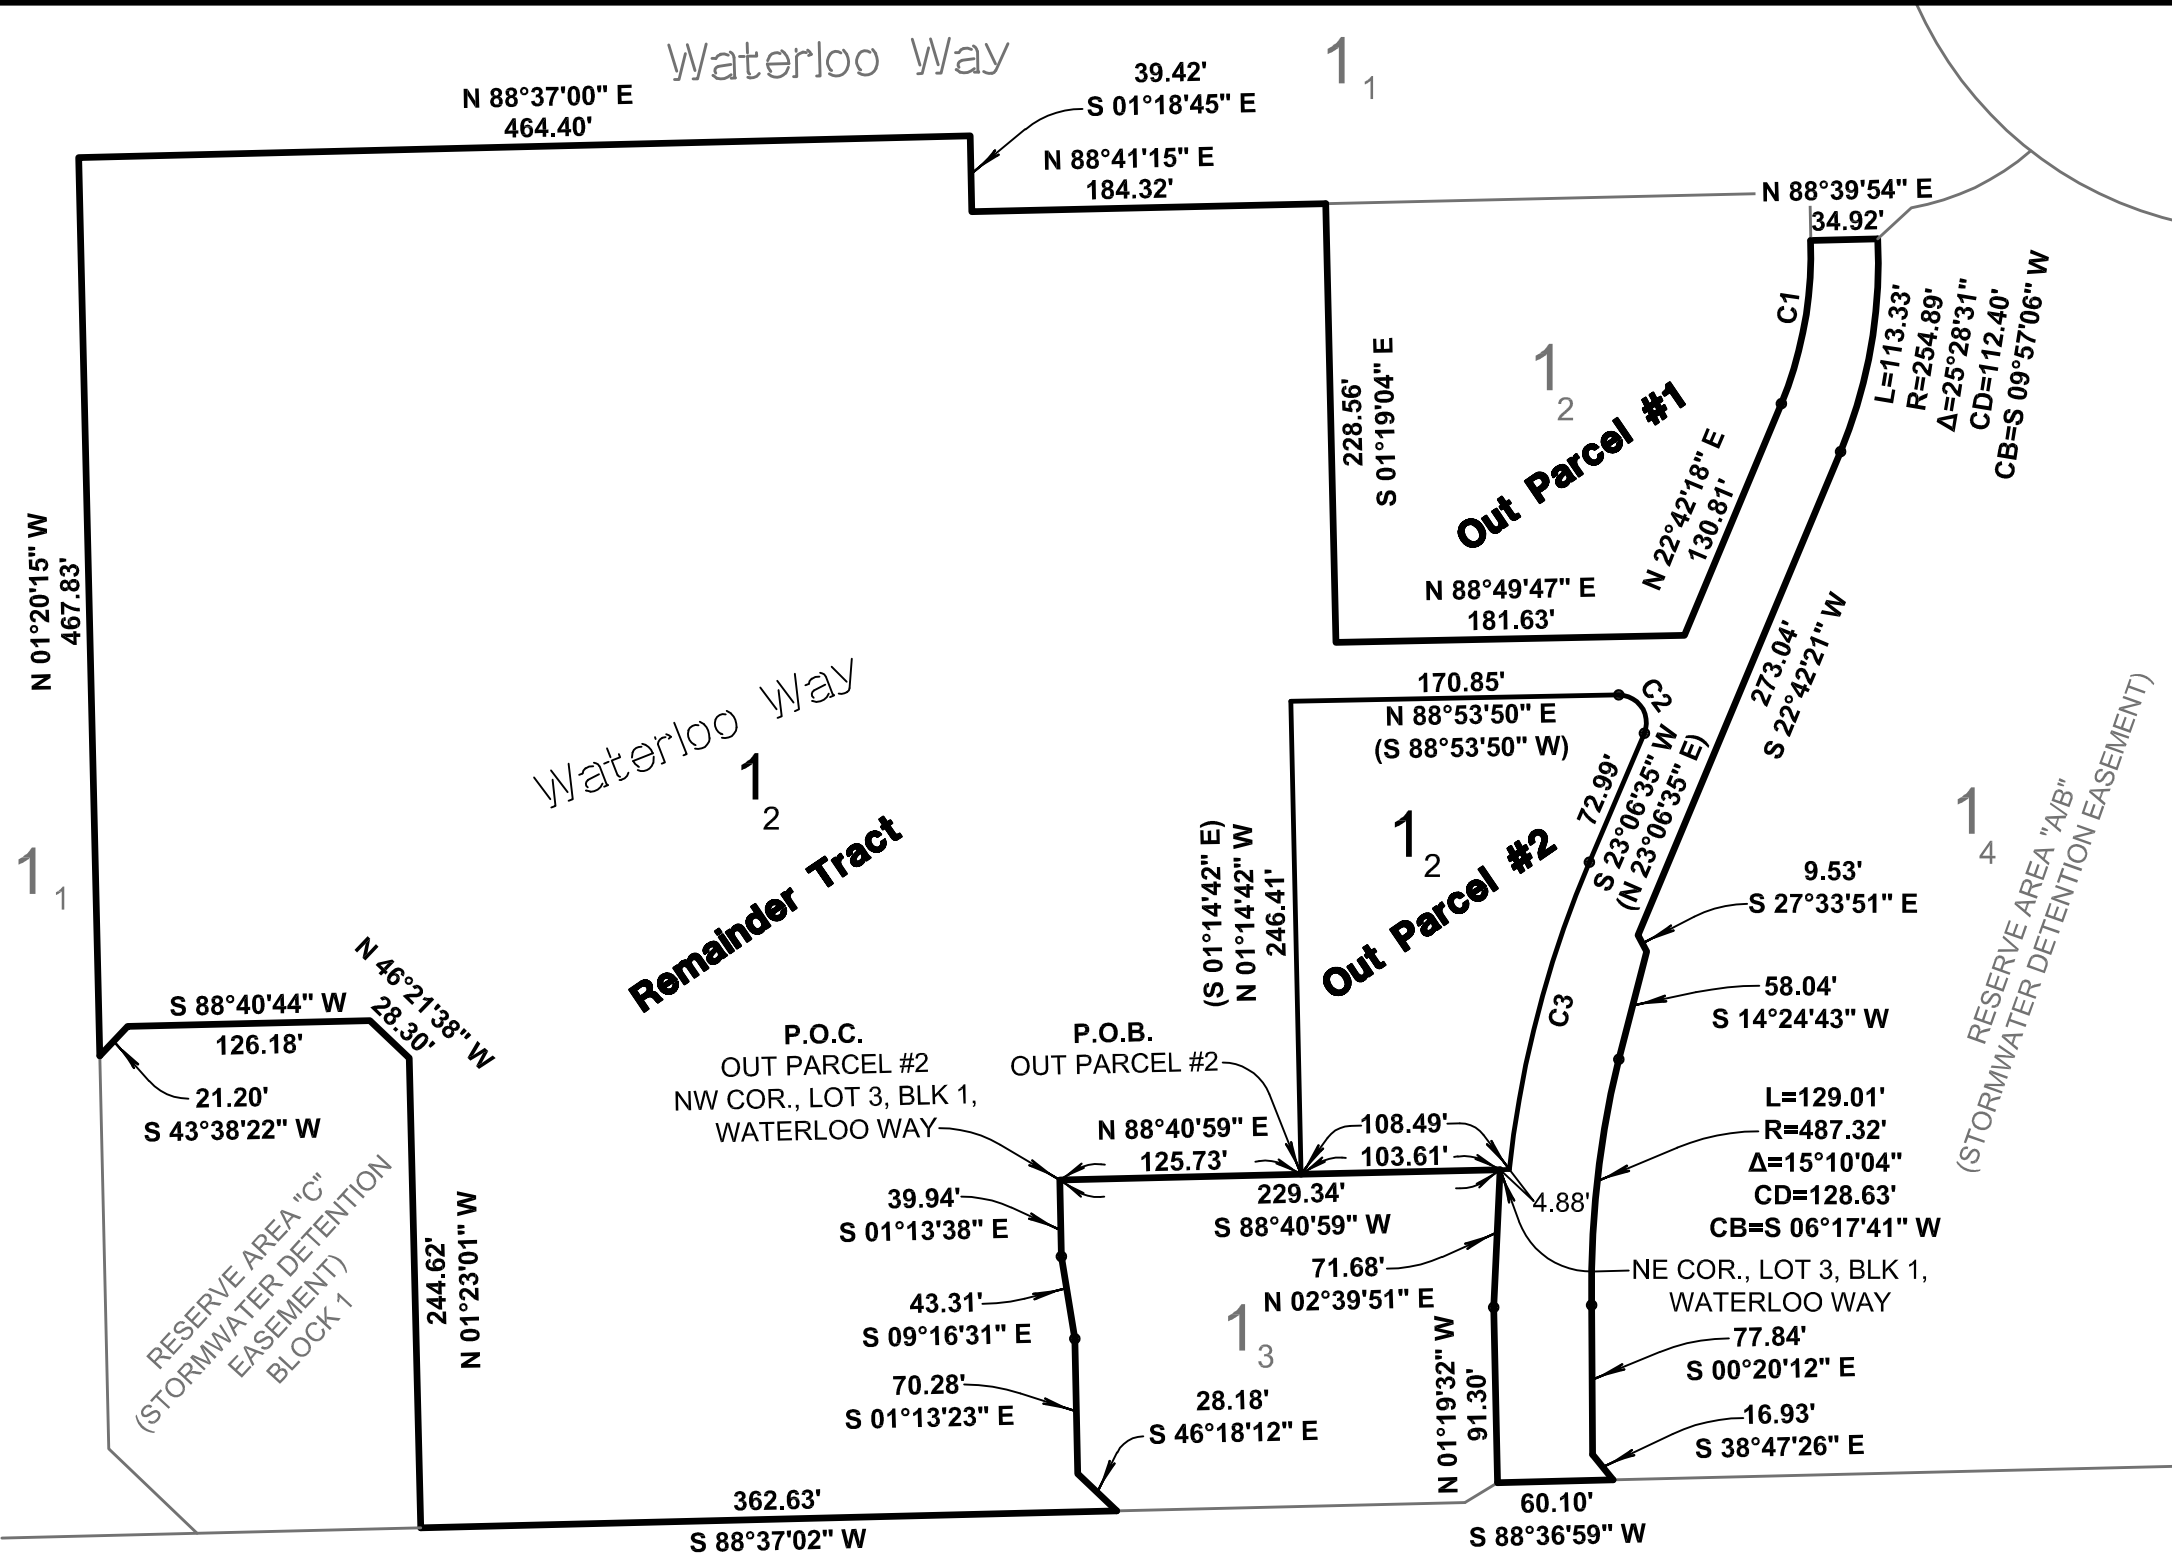

- Legend**
- R = RADIUS
 - L = LENGTH
 - CB = CHORD BEARING
 - CD = CHORD DISTANCE
 - P.O.B. = POINT OF BEGINNING
 - P.O.C. = POINT OF COMMENCEMENT

Lot Split Exhibit of part of Lot 2, Block 1 Waterloo Way City of Broken Arrow, Tulsa County, State of Oklahoma

Curve Table					
CURVE#	LENGTH (L)	RADIUS (R)	DELTA (Δ)	CHORD LENGTH (CL)	CHORD BEARING (CB)
C1	86.91'	203.70'	24°26'42"	86.25'	N 10°10'49" E
C2	28.57'	14.27'	114°44'33"	24.03'	S 33°43'54" E (N 33°43'54" W)
C3	165.98'	559.06'	17°00'40"	165.38'	S 14°36'15" W (N 14°36'15" E)

REVISIONS	BY	DATE

Sisemore Weisz & Associates, Inc.
 6111 EAST 32nd PLACE
 TULSA, OKLAHOMA 74136
 C.A. NO. 2421

PHONE: (918) 665-3800
 FAX: (918) 665-8668
 EXP. DATE 6/30/17

FILE: 1814.3400	SURVEY BY:	DATE: 8/25/16
ORDER: 17630.02	DRAWN BY: LAD	SCALE: 1"=100'
BOOK:	CHECKED BY: MBC	SHEET 1 OF 1