
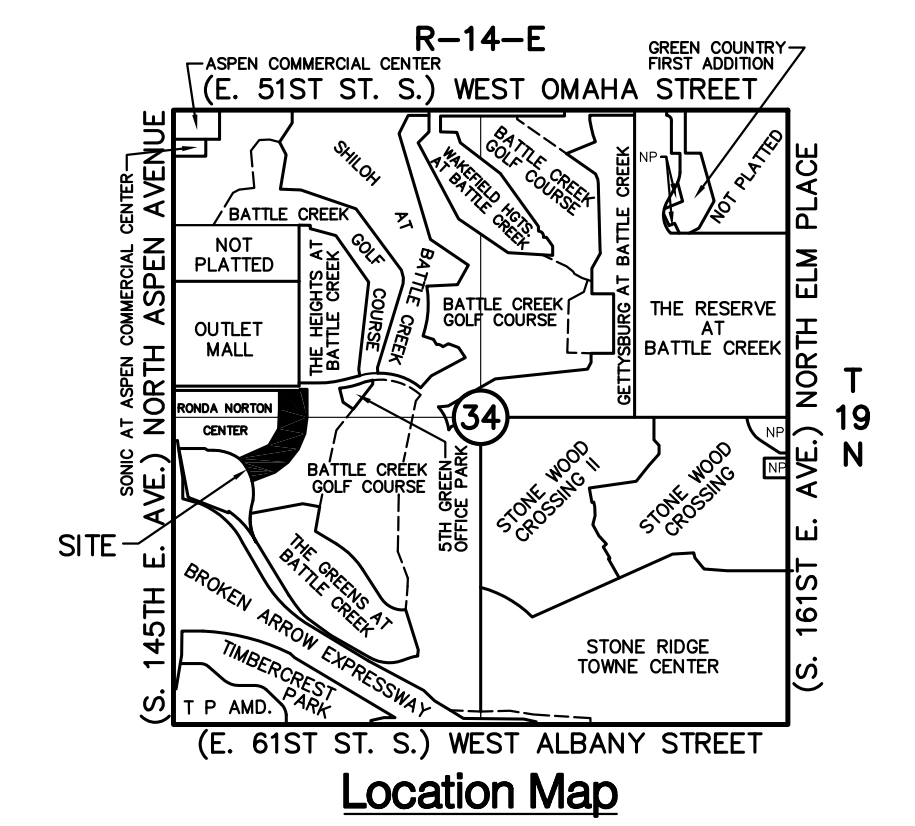


Copyright © 1991-2017 Sack and Associates, Inc.

THE CHURCH AT BATTLE CREEK (LOT 1 BLOCK 1, OUTLET MALL)

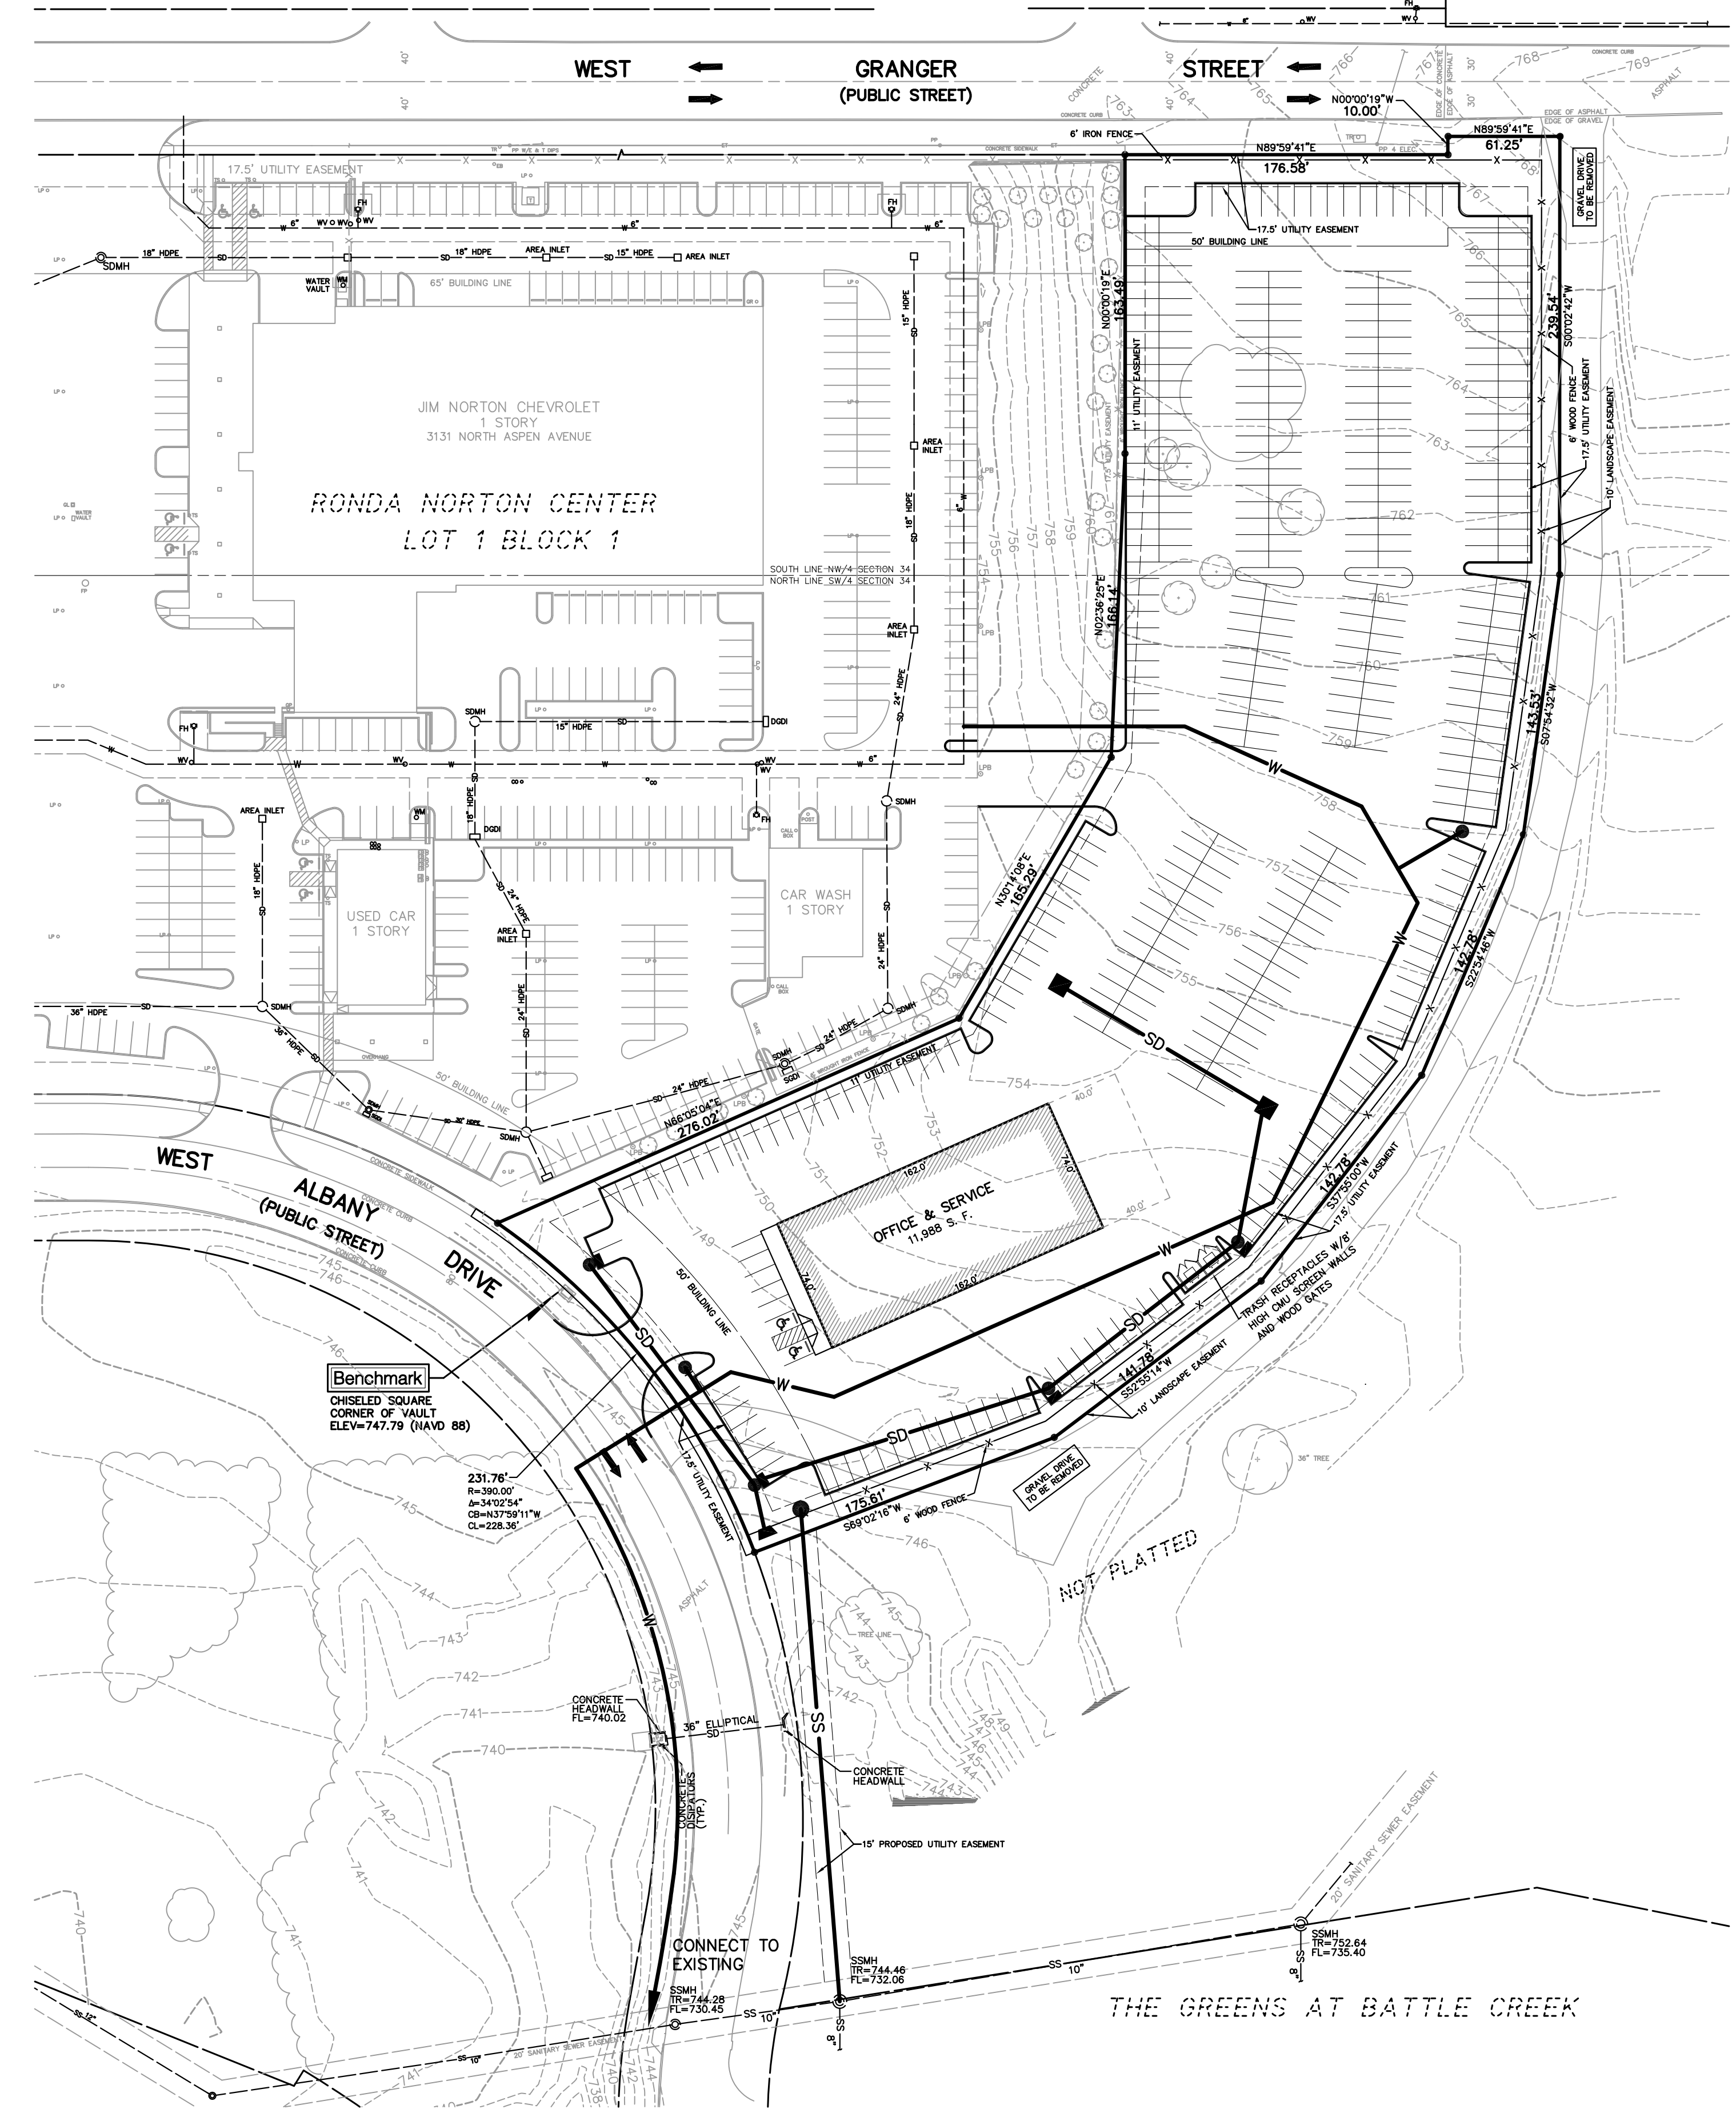

**Owner**  
 TAHOE PROPERTIES LLC  
 ATTN: JAMES C. NORTON  
 9809 SOUTH MEMORIAL DRIVE  
 TULSA, OKLAHOMA 74133  
 PHONE: (918) 250-6888

**Legend**

⊠ FH	EXISTING FIRE HYDRANT
---	EXISTING WATERLINE
---	EXISTING SANITARY SEWER
---	EXISTING STORM SEWER
---	EXISTING OVERHEAD POWER
---	EXISTING UNDERGROUND POWER
---	PROPOSED STORM SEWER
---	PROPOSED 6" SANITARY SEWER LINE
---	PROPOSED 6" WATERLINE
→	PROPOSED DRAINAGE FLOW


RONDA NORTON CENTER II

CONCEPTUAL IMPROVEMENTS PLAN

6/19/2017

CITY OF BROKEN ARROW

**SACK AND ASSOCIATES, INC.**  
 3530 East 31st Street, Suite A, Tulsa, Oklahoma 74135-1519  
 P.O. Box 5292, 4111, Fax: 918-592-4223, E-mail: sac@sackandassociates.com  
 CA Number 1783 (PE/LS) and 1462 (LA)

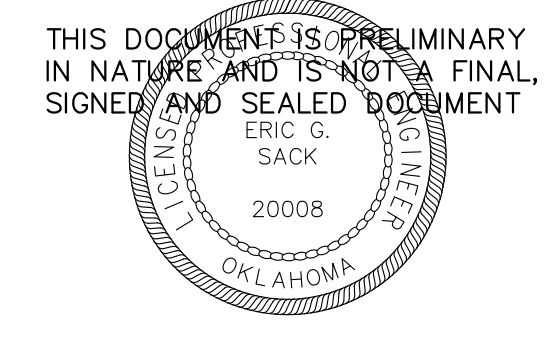

SCALE IN FEET  
 0 60 120

REVISION	BY	DATE	PLAN SCALE	DRAWN: CDH	APPROVED
			1" = 60'	DATE: 6/14/2017	PUBLIC WORKS DIRECTOR
			HORIZONTAL:	ORDER: G313A	
			VERTICAL:	SAI FILE: 1914.34	
				RECOMMENDED	
				DEVELOPMENT SERVICES	
				RECOMMENDED	
				ENGINEERING SERVICES	
			FILE	DRAWING	DATE
			ATLAS PAGE NO.		SHEET 1 OF 1 SHEETS

Project: ALBANY AND REDBUD-A Drawing: CIP01A  
 Date: 6/14/2017 14:33:58  
 User: ERS  
 XREFS: COPYRIGHT EGS-SACK T-CEN

