



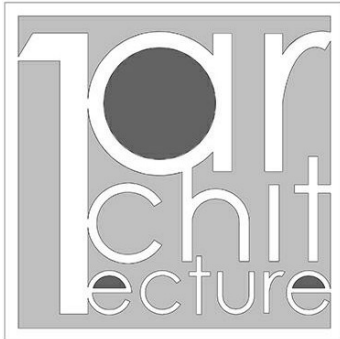

1Architecture, LLC
1319 E. 6th St.
Tulsa, OK 74120
PH. 918.764.9996

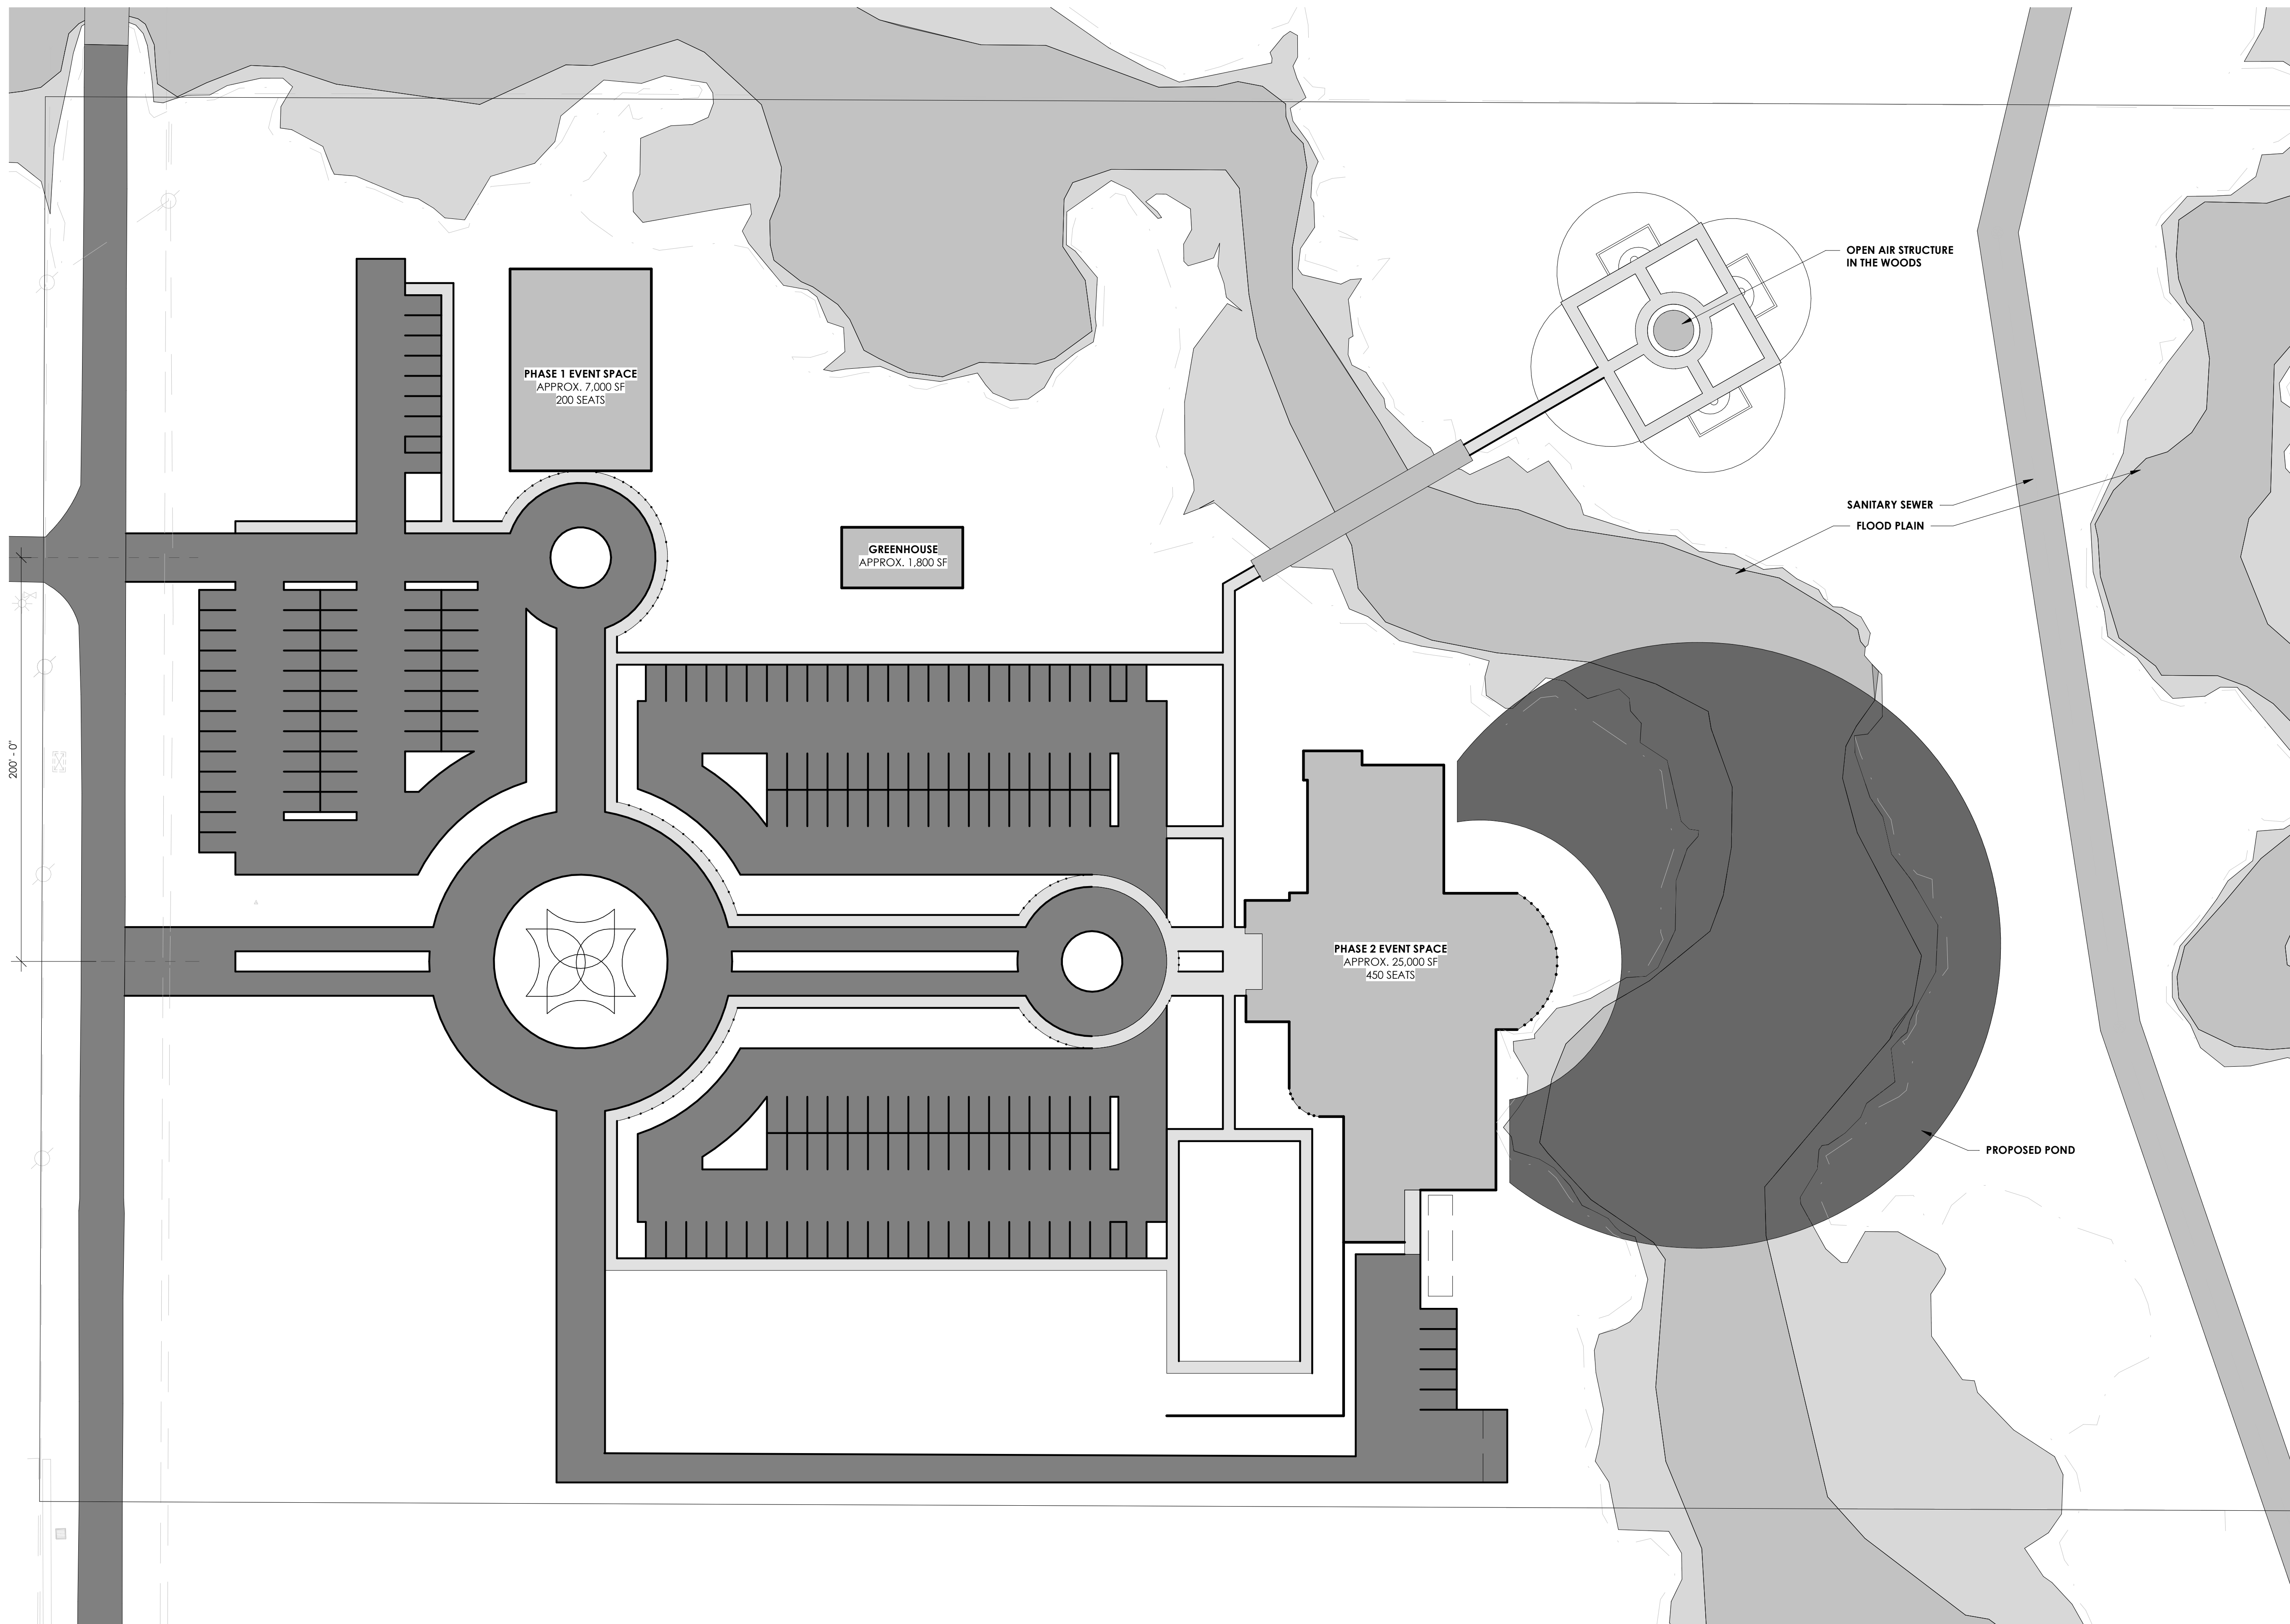

E 101st St. & S 1st Pl.
Broken Arrow, OK 74012

NO.	REVISION	DATE

PROJECT NUMBER:
1806.010

ISSUE:
PROJECT STATUS HERE

DATE:
ISSUE DATE HERE

DRAWN BY:
PC

CHECKED BY:
ND

SHEET TITLE:

ARCHITECTURAL SITE
PLAN

