


ENGINEER  
**WHITE Surveying**  



**FINAL PLAT**  
**TIGER PLAZA**  
 AN ADDITION TO THE CITY OF BROKEN ARROW,  
 BEING A RESUBDIVISION OF FLEMING ADDITION  
 AND A PART OF GOVERNMENT LOT 7, SECTION 6, T-18 N, R-15E,  
 WAGONER COUNTY, STATE OF OKLAHOMA

SUBDIVISION CONTAINS:  
 5 LOTS  
 1" = 200'

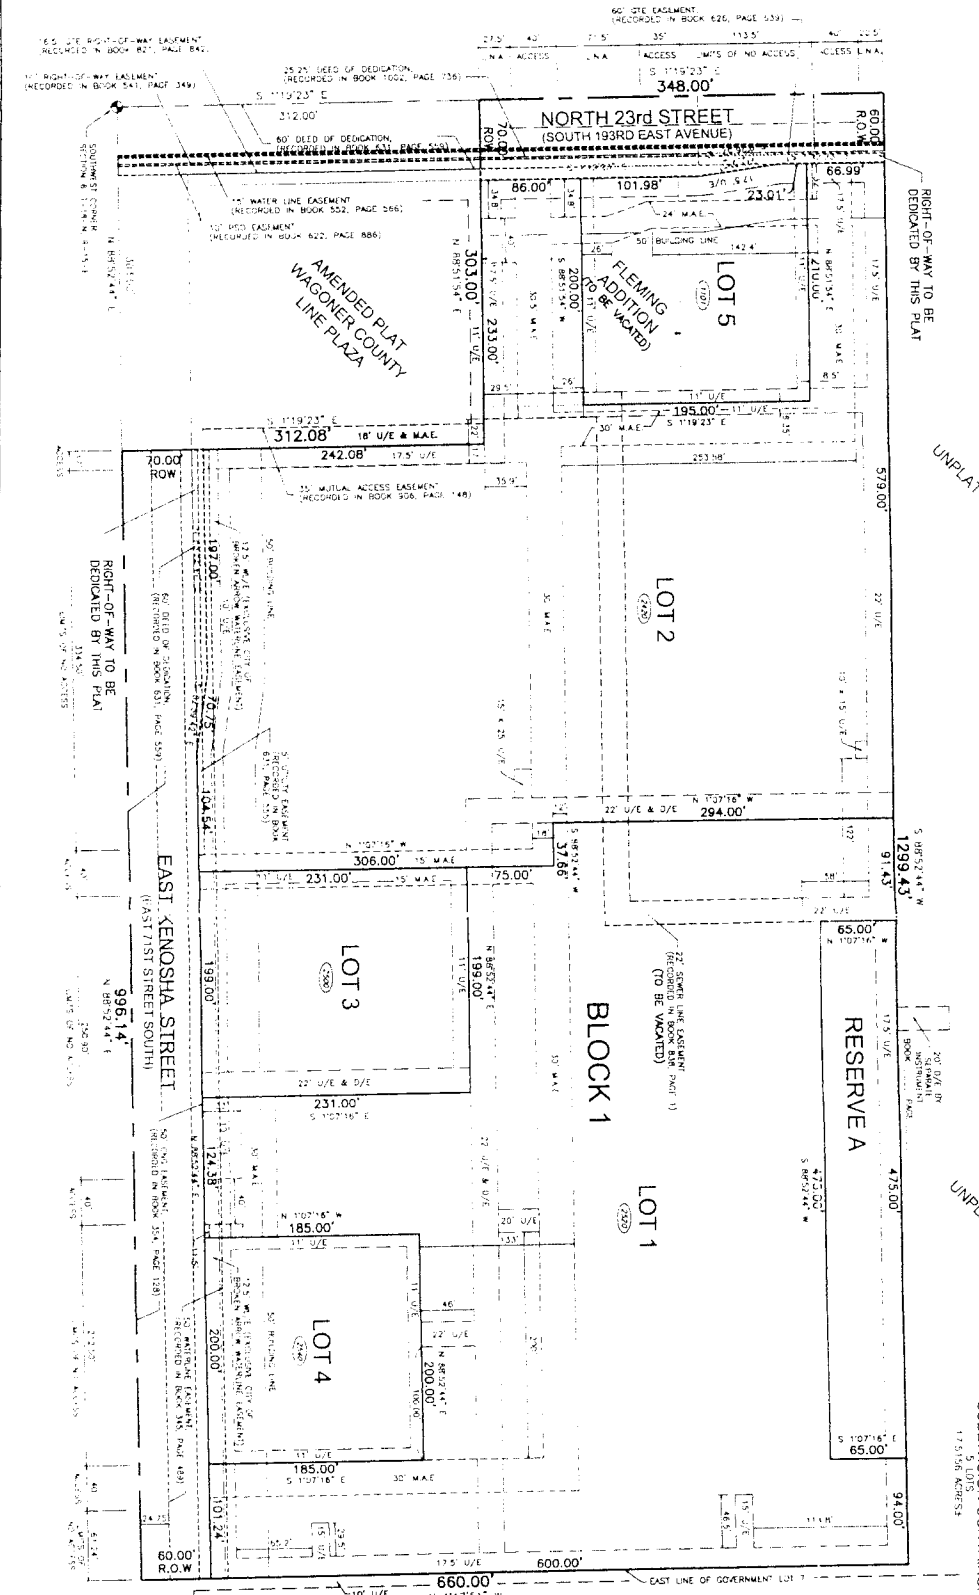

**LEGEND**  
 U/E = UTILITY EASEMENT  
 W/L/E = WATER LINE EASEMENT  
 M/A/E = MUTUAL ACCESS EASEMENT  
 L.N.A. = LIMITS OF NO ACCESS  
 R.O.W. = RIGHT-OF-WAY  
 B.E. = BENCH MARK


**BENCH MARK**  
 TOP OF CAST BRASS CIRCULAR PLATE AT  
 INTERSECTION OF NORTH 23RD STREET AND  
 EAST KENOSHA STREET, EAST WAGONER  
 COUNTY, OKLAHOMA, SECTION 6,  
 T-18 N, R-15E-13  
 ELEVATION = 724.34 NGVD 1929

**MONUMENT NOTE**  
 ALL LOT CORNERS ARE MARKED WITH NO. 3 IRON PIPES SET 18 INCHES LONG  
 WITH YELLOW PLASTIC CAP STAMPED WHITE  
 15-10527

**LEGAL DESCRIPTION**  
 ARROW, WAGONER COUNTY, STATE OF OKLAHOMA,  
 ACCORDING TO THE RECORDED PLAT THEREOF

**ARROW VILLAGE  
 MOBILE CITY**

**TIGER PLAZA  
 FINAL PLAT**

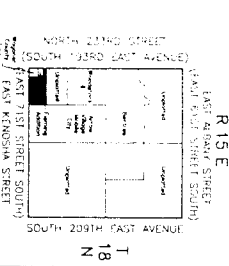

Deed Name: Parcel 1A

Starting Coordinates: Northing 5445.37, Easting 5792.21

Bearing	Distance	Type	Radius	Arc Len	Delta	Tangent	Description
S 01°17'51" E	15.00	LINE					
S 88°52'49" W	46.00	LINE					
N 00°00'00" W	15.00	LINE					
N 88°52'49" E	46.00	LINE					





