



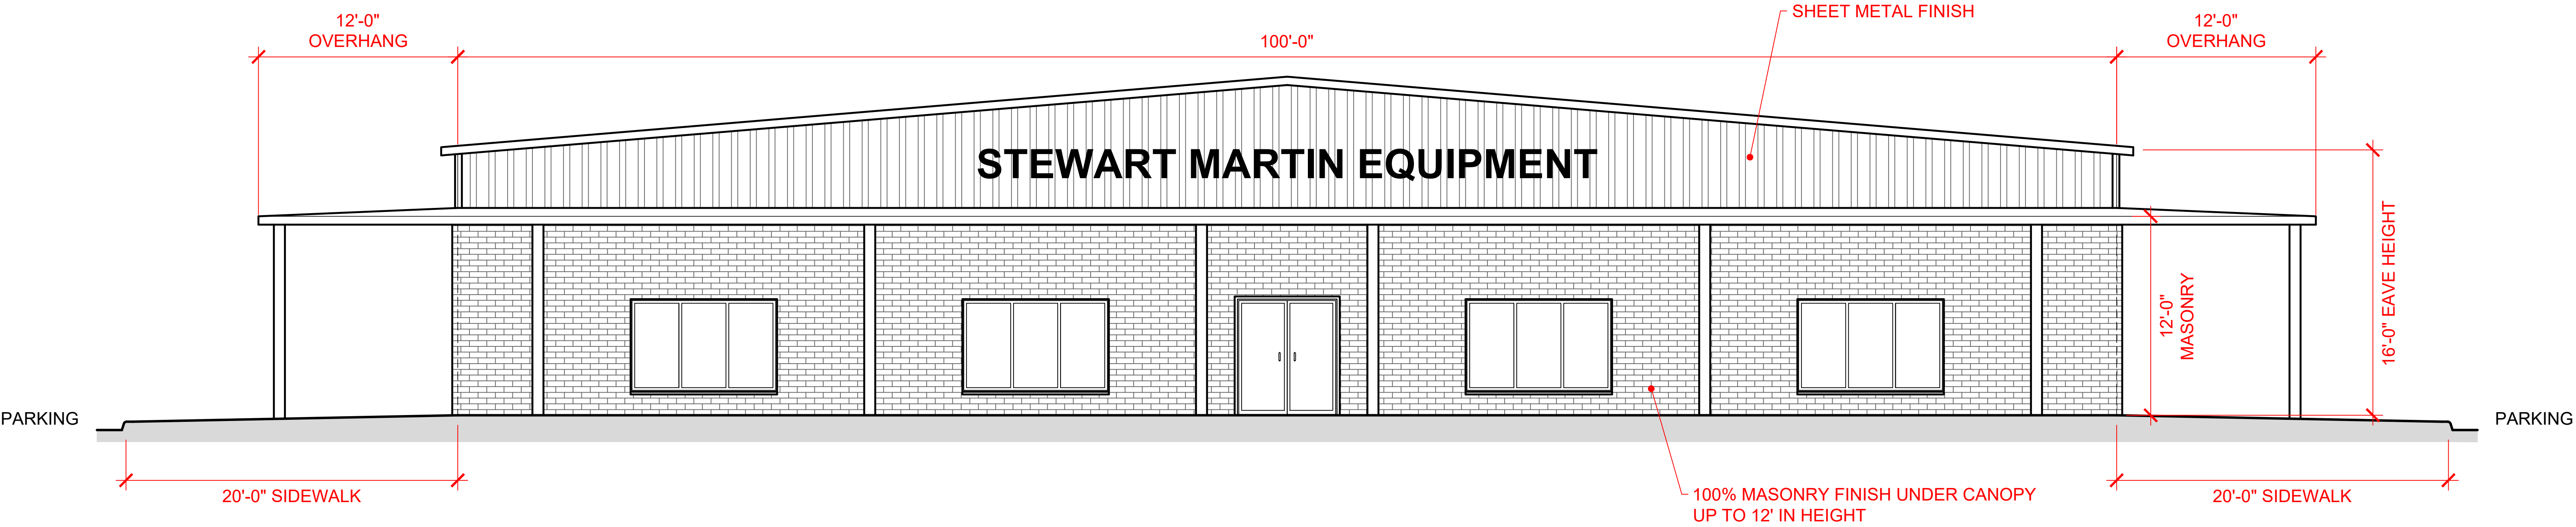

WEST ELEVATION

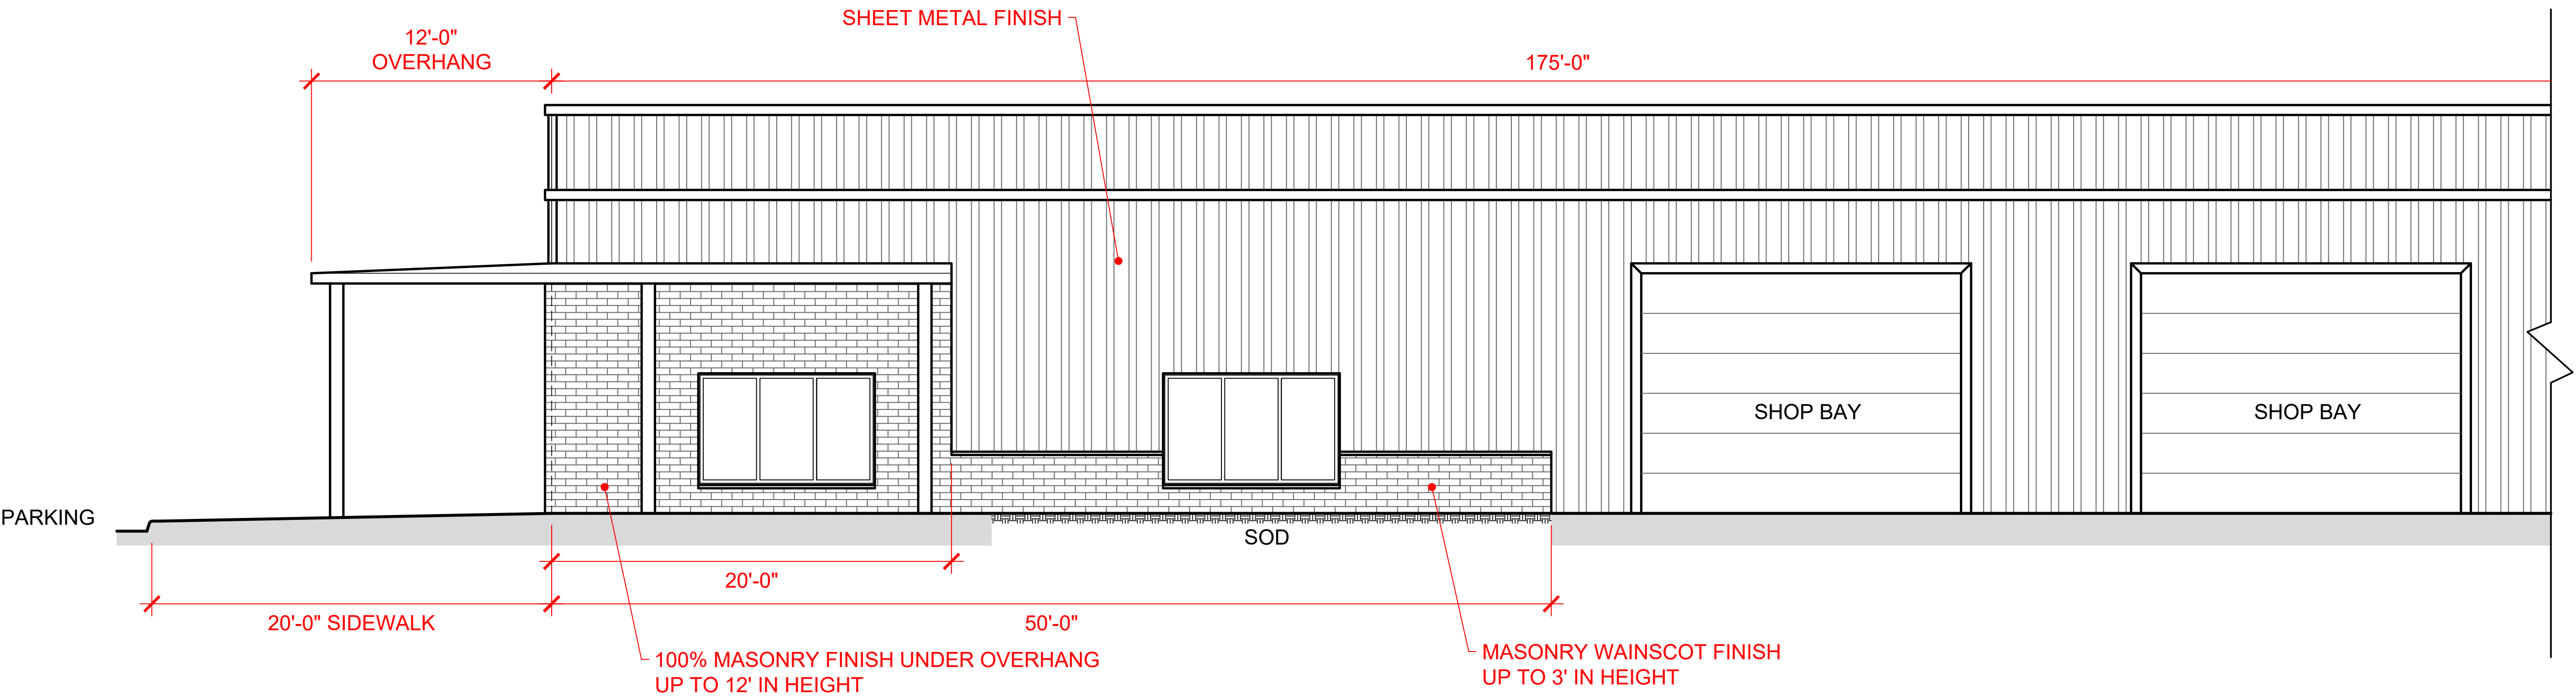

SOUTH ELEVATION

(North Side to Match)