

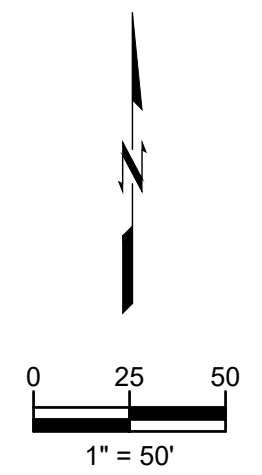


\\civil-server\projects\2640141 The Bank Phase II\04 Production\04 Exhibits\2440618 Lot Combo.dwg

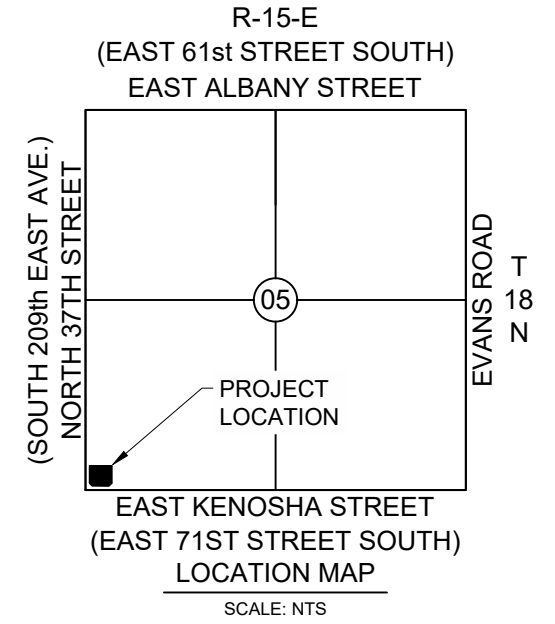

wallace design collective, pc
structural · civil · landscape · survey
123 north martin luther king jr. blvd.
tulsa, oklahoma 74103
918.584.5858
oklahoma ca1460
exp: 6-30-27

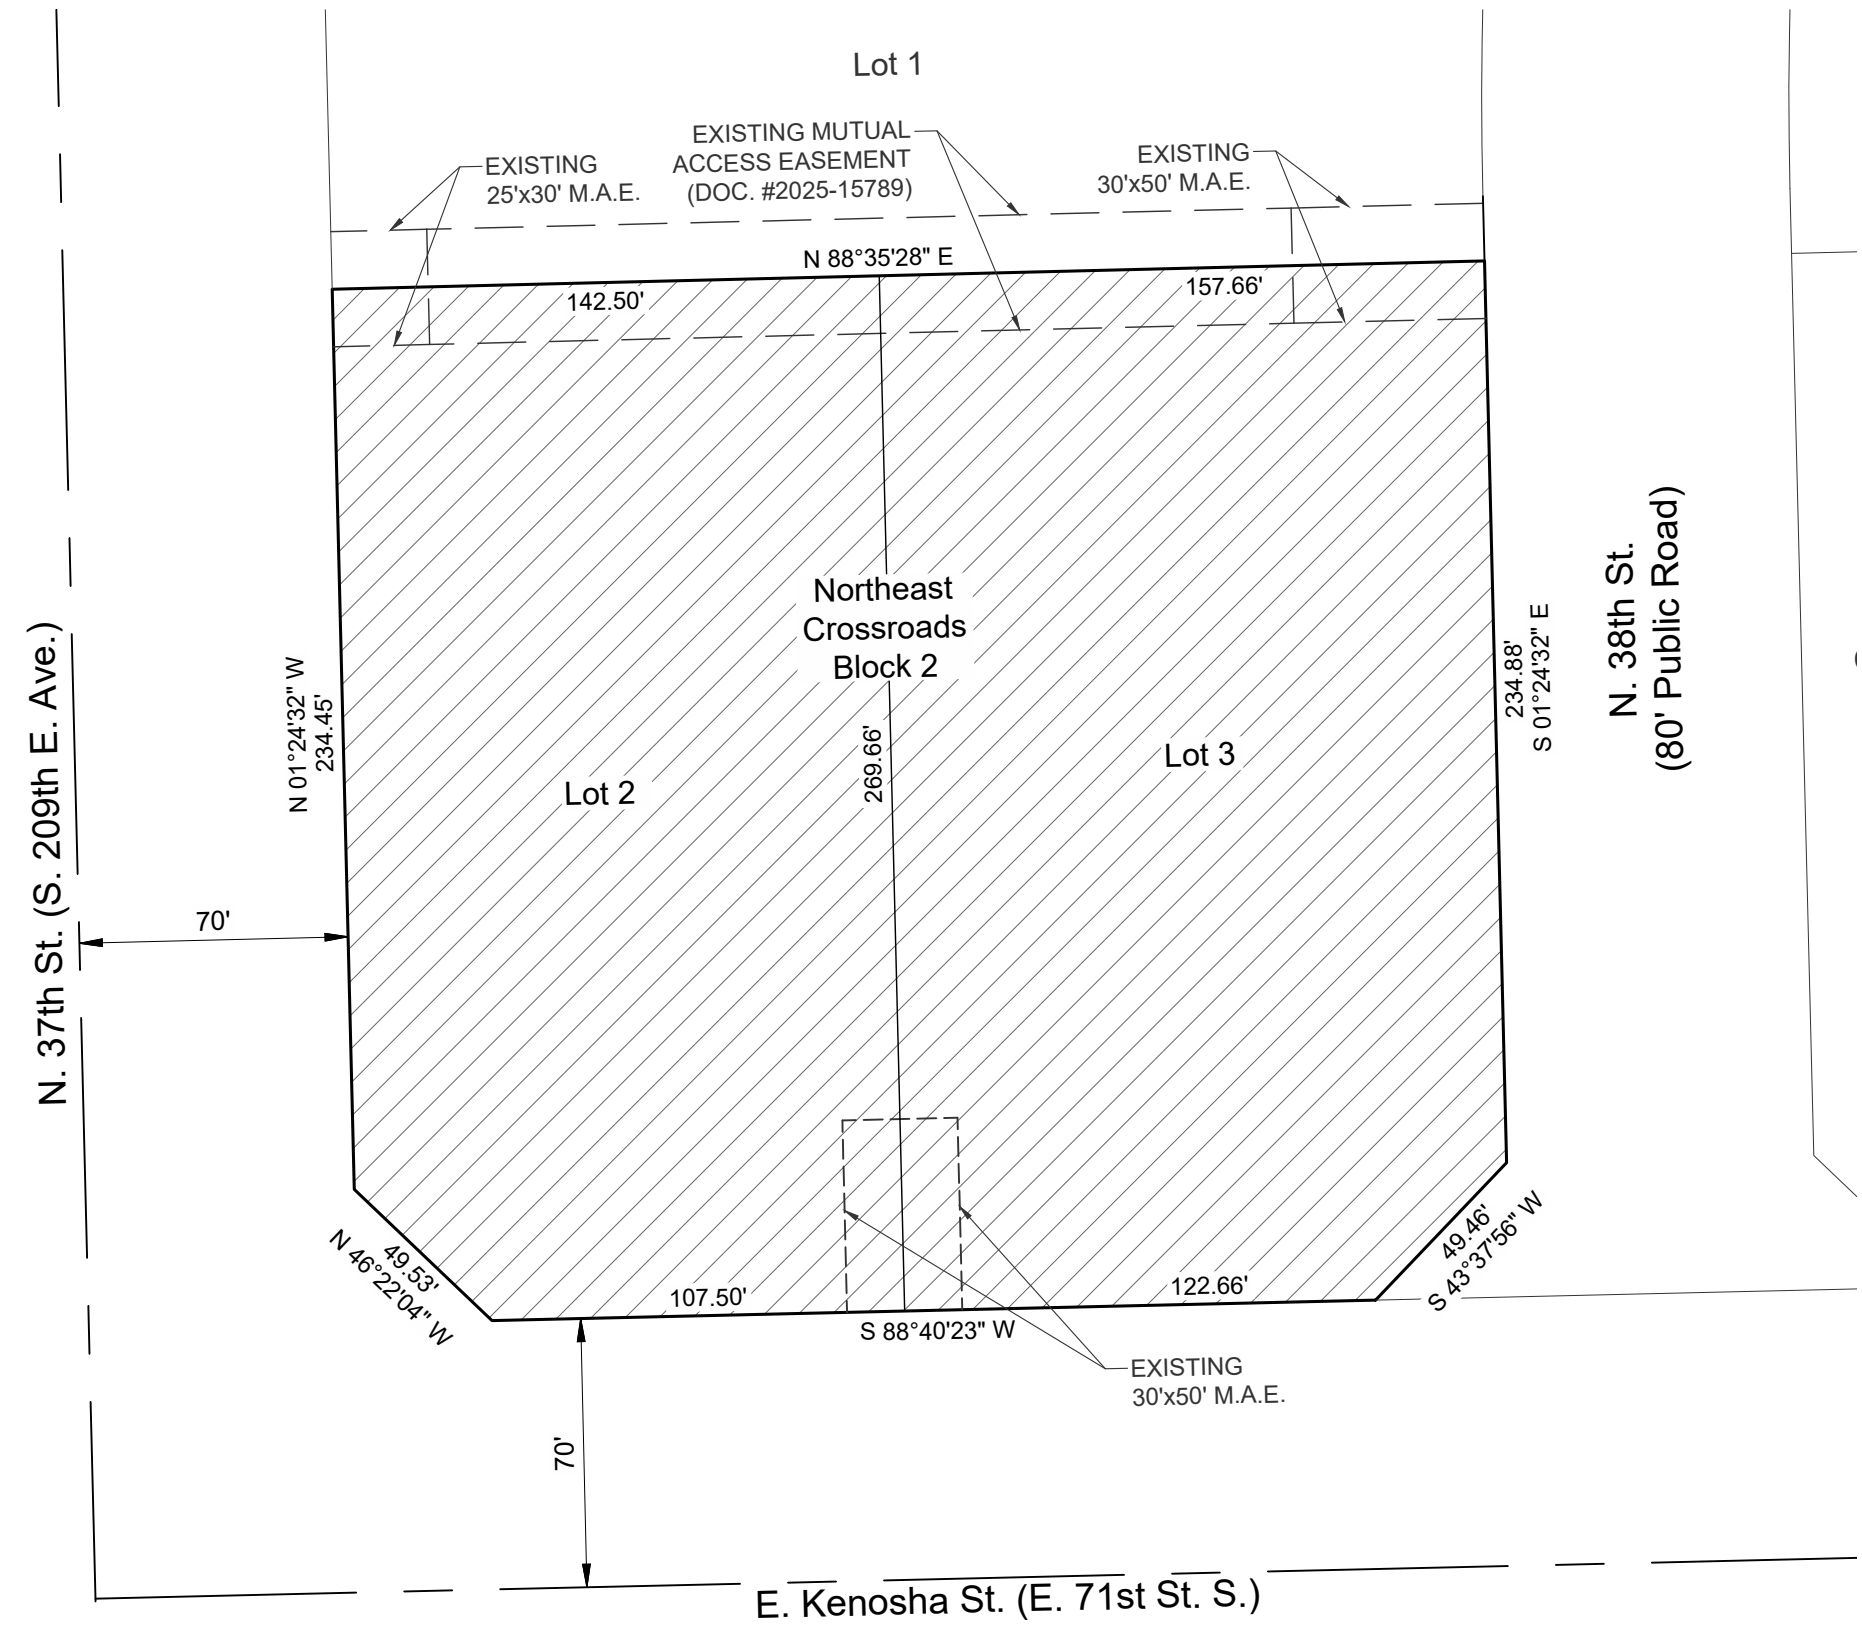

LEGAL DESCRIPTION

LOTS 2 AND 3, BLOCK 2, NORTHEAST CROSSROADS, A SUBDIVISION OF PART OF THE W/2 OF THE SW/4 OF SECTION 5, TOWNSHIP 18 NORTH, RANGE 15 EAST OF THE INDIAN BASE AND MERIDIAN, WAGONER COUNTY, STATE OF OKLAHOMA.

LOT COMBINATION EXHIBIT

BANK NA

Date: April 8, 2026