


THE VILLAS AT TURNBERRY

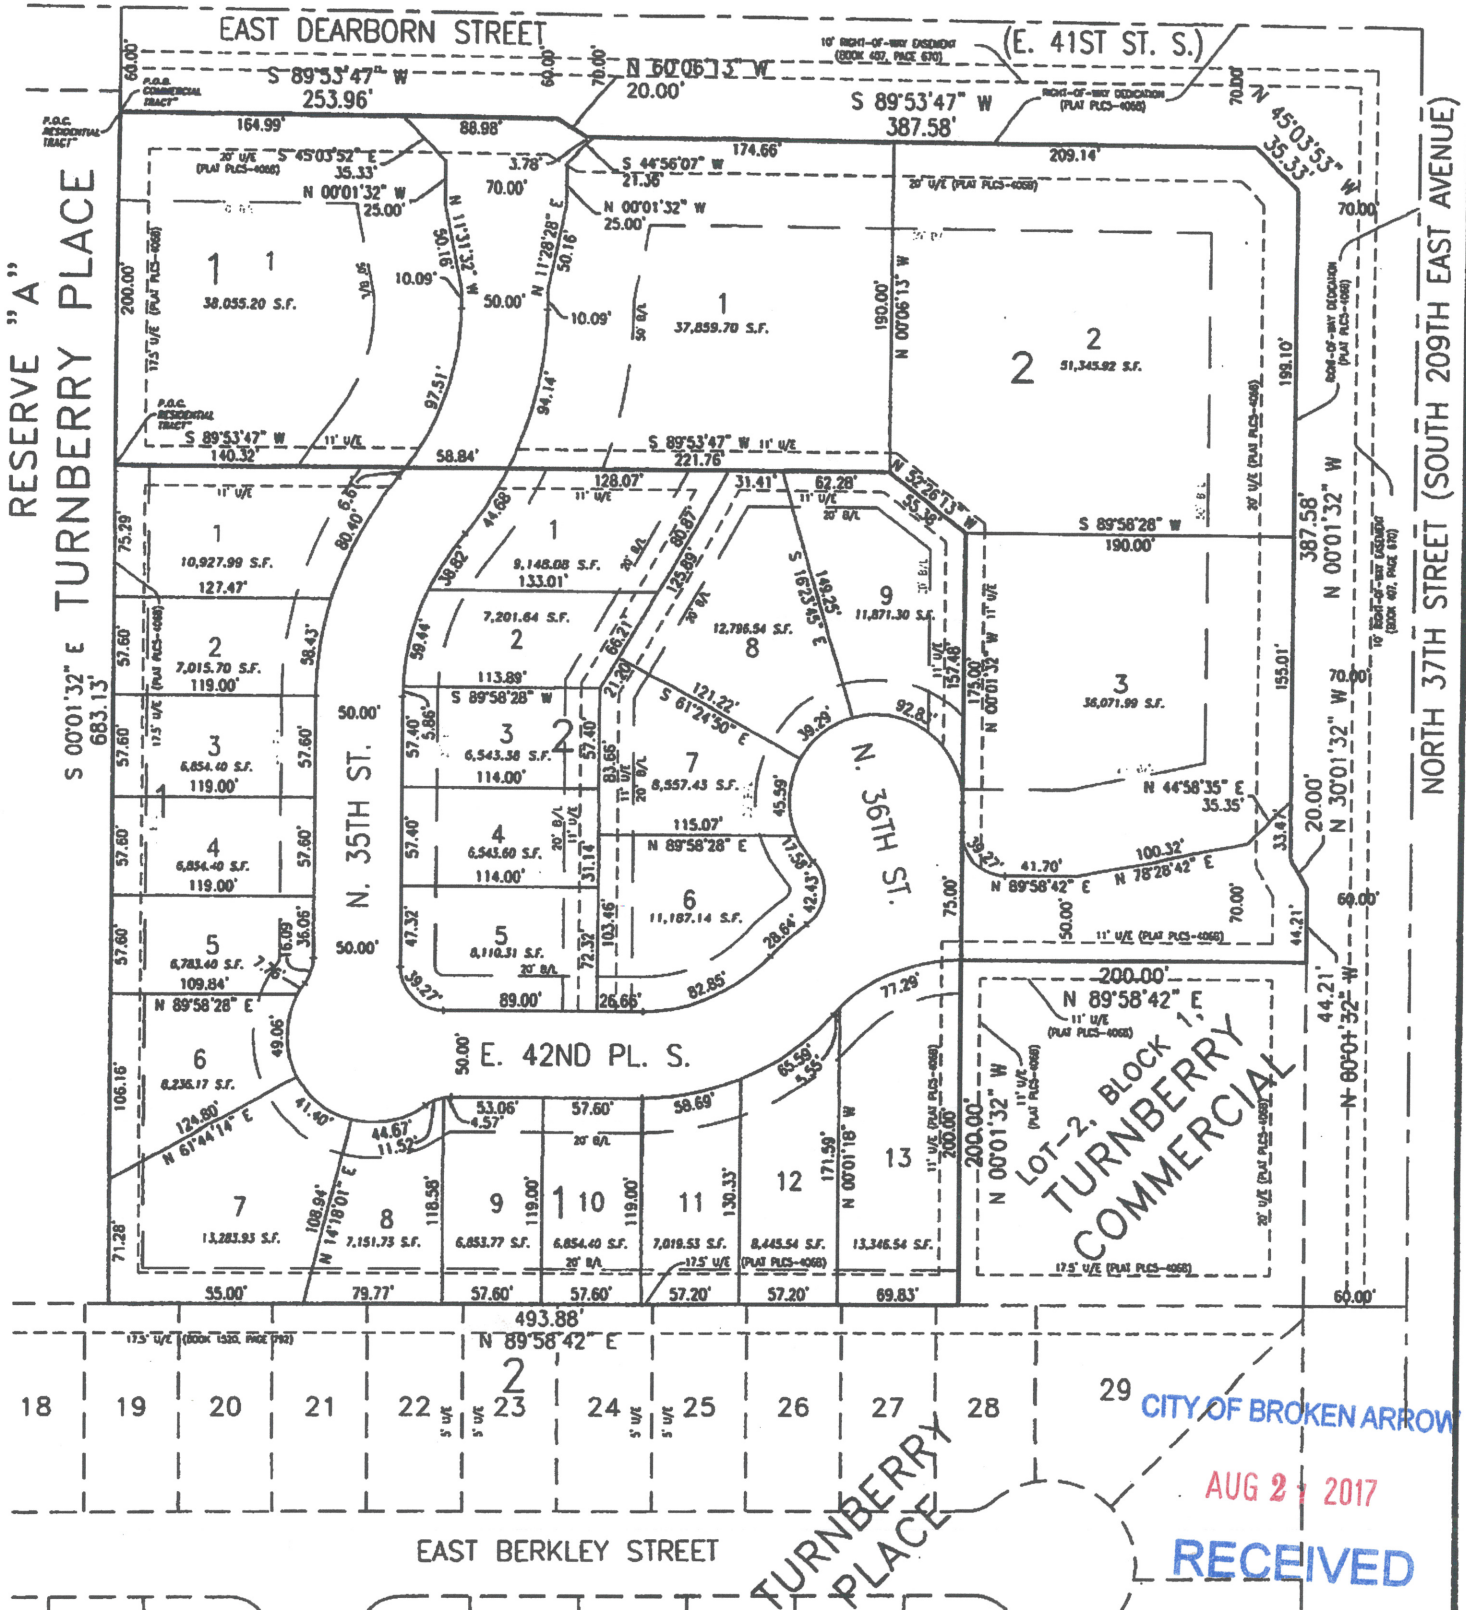

CITY OF BROKEN ARROW
 AUG 2 2017
 RECEIVED



1" = NTS

TUTTLE & ASSOCIATES, INC.

9718 East 55th Place South
 Tulsa, Oklahoma 74146
 Phone: (918) 663-5567

Date: 06/20/17

Drawn: RWT

Checked: JAT

Job Number:

Sheet 1 of 1