

Creek 51 Business Park

PUD-204 Minor Amendment - Conceptual Driveway Exhibit Broken Arrow, Wagoner County, Oklahoma

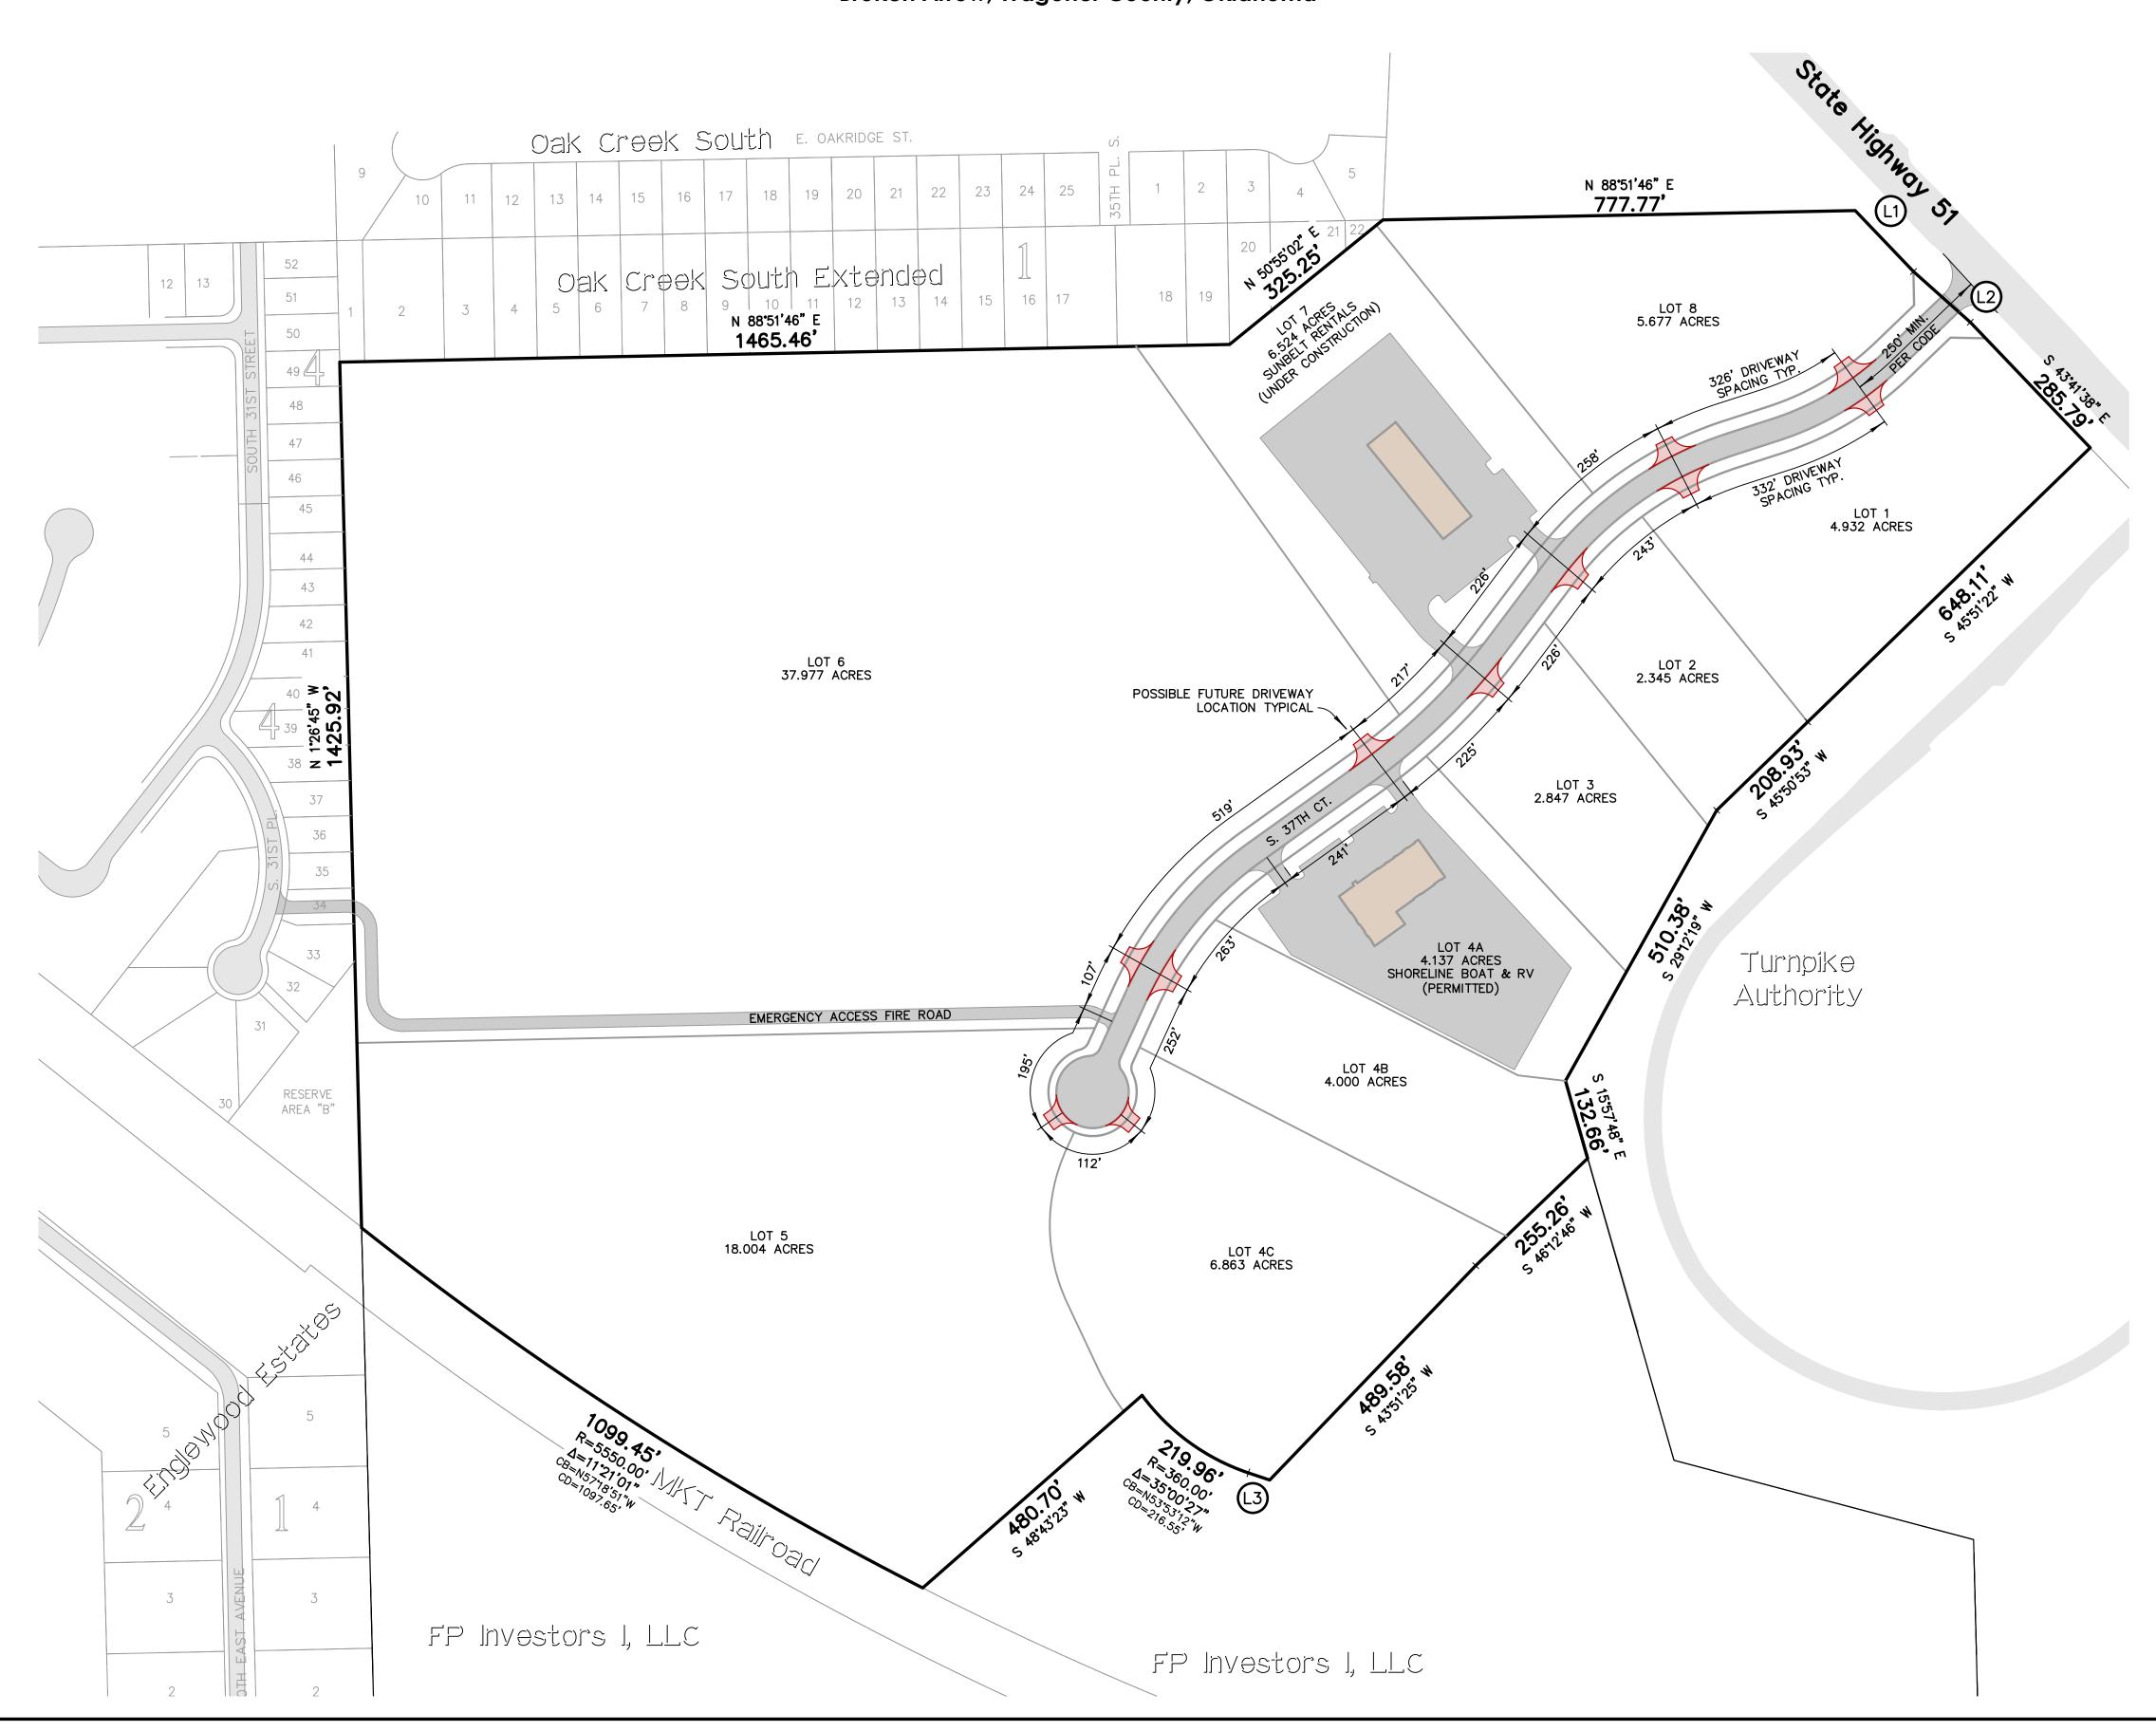



NORTH

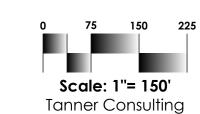

Legend

4/E	ACCESS EASEMENT	
3K PG	BOOK & PAGE	
3/L	BUILDING LINE	
CB	CHORD BEARING	
CD	CHORD DISTANCE	
Δ	DELTA ANGLE	
OOC#	DOCUMENT NUMBER	
SMT	EASEMENT	

GOVERNMENT IRON PIN FOUND WITH YELLOW CAP

LANDSCAPE EASEMENT LIMITS OF NO ACCESS NUMBER

OVERLAND DRAINAGE EASEMENT OKLAHOMA GAS & ELECTRIC POINT OF BEGINNING POINT OF COMMENCEMENT POB

RADIUS RIGHT-OF-WAY

SANITARY SEWER EASEMENT

UTILITY EASEMENT

Line Table (Property Boundary)

LINE	LENGTH	BEARING
L1	138.88'	S 43°41'37" E
L2	125.40'	S 48°16'03" E
L3	37.10'	N 71°23'26" W