

**TEMPORARY CONSTRUCTION EASEMENT
CORPORATE or PARTNERSHIP**

KNOW ALL MEN BY THESE PRESENTS:


That all undersigned, SIEGFRIED PROPERTIES, INC. by DAVID BENDEL”, its VICE-PRESIDENT the Owner(s), of the legal and equitable title to the following described real estate situated in TULSA County, State of Oklahoma, for and in consideration of the sum of One Dollar (\$1.00), cash in hand, paid by the City of Broken Arrow, Oklahoma, and other good and valuable considerations, receipt of which are hereby acknowledged, do(es) hereby grant and convey unto the said City of Broken Arrow, County of Tulsa, State of Oklahoma, a temporary easement, through, over, and under, and across the following described property, situated in said County, to-wit:

SEE EXHIBIT “A”

for a period of not more than 12 MONTHS FROM THE START OF CONSTRUCTION. This grant of temporary right to use and occupy is given for the purpose of permitting the City of Broken Arrow, its employees, representatives, agents, and/or persons under contract with it, to use said described property for construction of street improvements for the Florence Street Improvements, Olive to Aspen, project # ST1410.

That the Owner(s) agree that this temporary construction easement shall be binding upon their heirs, executors, administrators and personal representatives during the term hereof and further agree that in the event the premises covered by this temporary construction easement are sold, assigned or conveyed, that the purchaser or grantee thereof will be advised of the existence of this temporary grant and that said sale during said term shall be made subject to the rights herein given.

IN WITNESS WHEREOF, the parties hereto have caused this instrument to be executed this 17 day of July 2018.

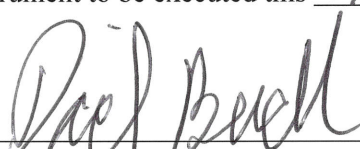


DAVID BENDEL, VICE-PRESIDENT
SIEGFRIED COMPANIES, INC.

State of Oklahoma)
) §
County of Tulsa)

Before me, the undersigned, a Notary Public within and for said County and State, on this 17 day of July 2018, personally appeared DAVID BENDEL for SIEGFRIED COMPANIES, INC., to me known to be the identical person(s) who executed the within and foregoing instrument as its VICE-PRESIDENT and as the free and voluntary act and deed of such corporation for the uses and purposes therein set forth.

IN WITNESS WHEREOF, I have hereunto set my hand and affixed my official seal the day and year last above written.



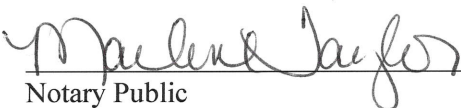

Notary Public

Approved as to Form:



Assistant City Attorney

Approved as to Substance:

City Manager

Attest:

Engineer: HSC checked: 7-17-18

City Clerk



EXHIBIT "A"

PAGE 1 OF 2

OWNER:
SIEGFRIED COMPANIES INC.

ADDRESS:
1924 S. UTICA AVE. STE 1120
TULSA, OK 74104

STATEMENT OF BEARINGS:
ALL BEARINGS ARE GRID NORTH BASED UPON THE NAD 83
OKLAHOMA STATE PLANE COORDINATE SYSTEM, NORTH ZONE.

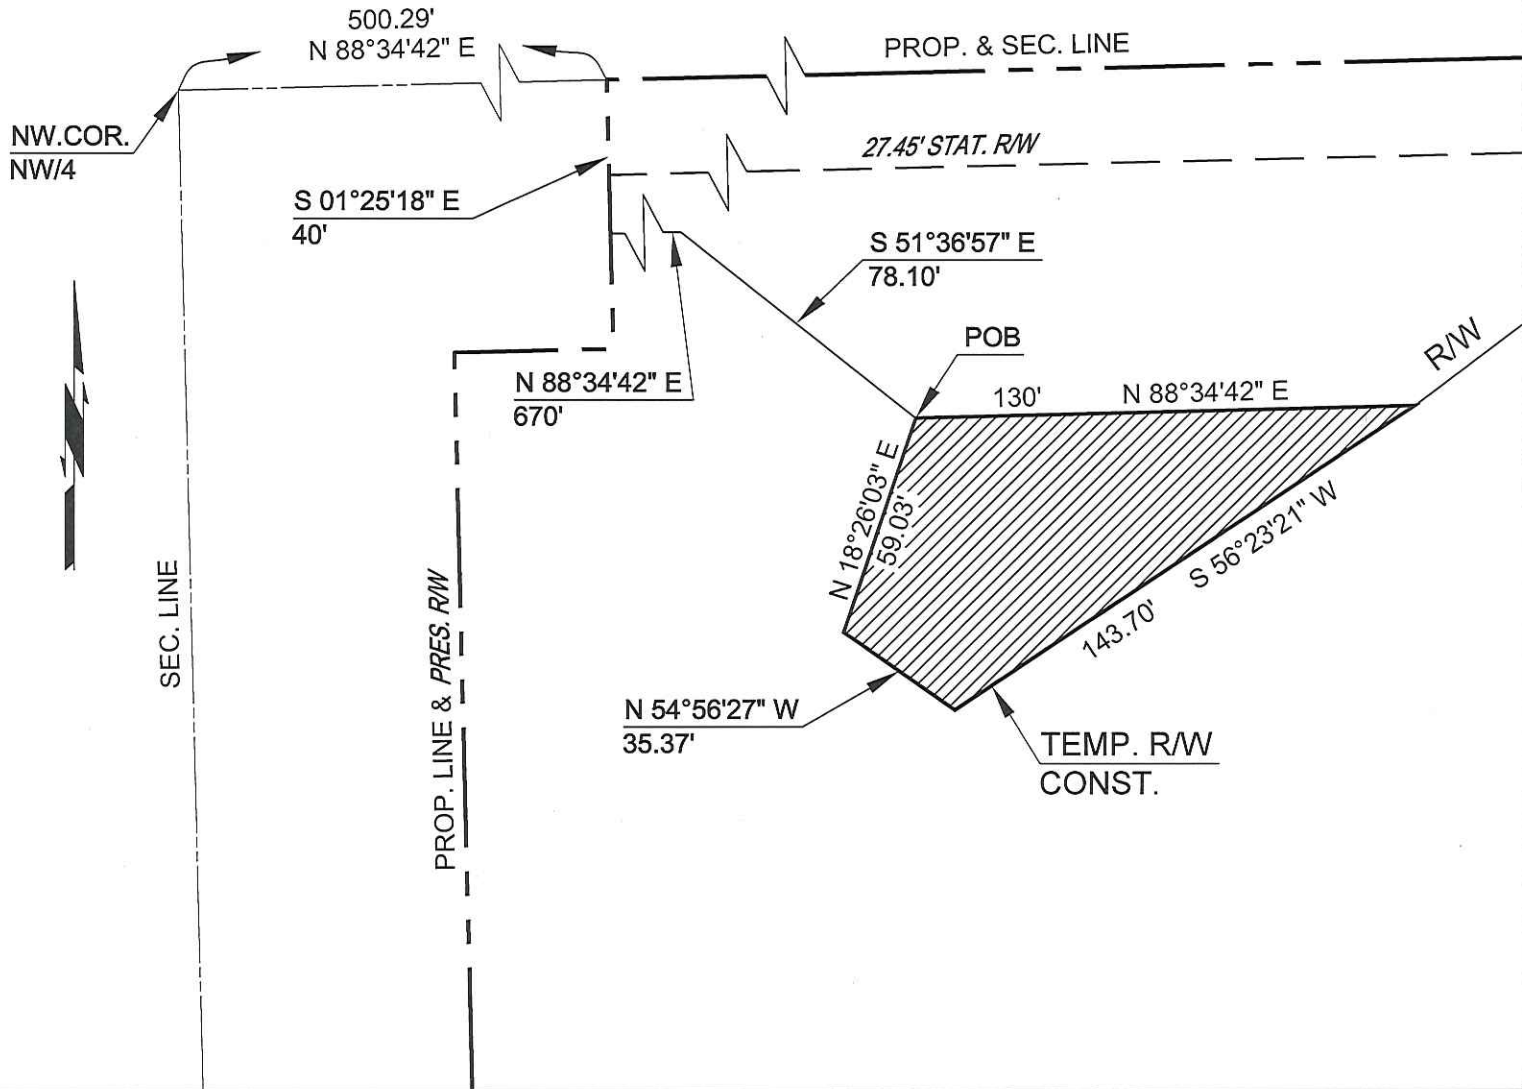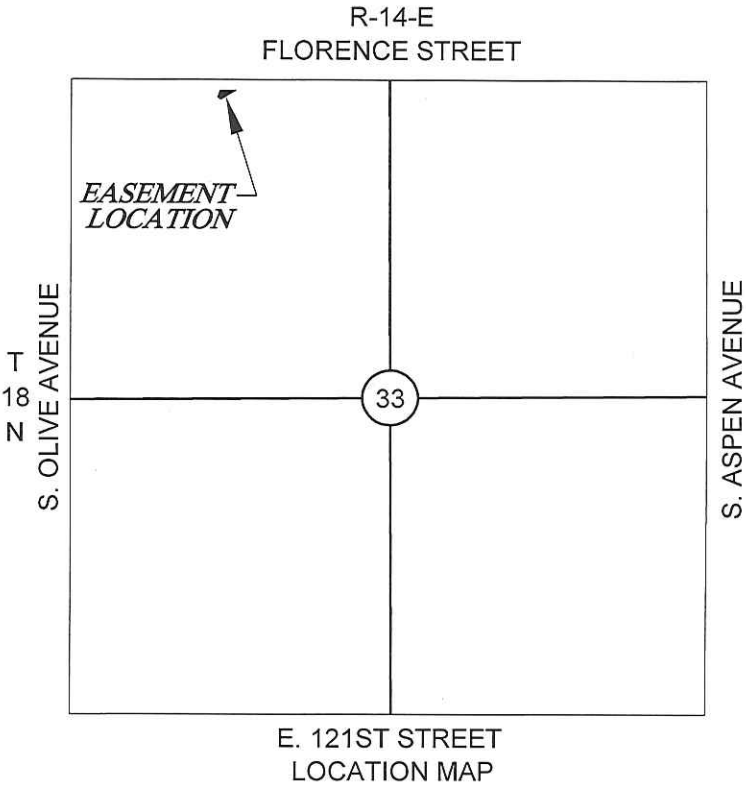

PARCEL: 9.1
REV: 05-08-2018

DATE: 12-03-2014
DRAWN BY: P.L.K.
SCALE: 1:50
CHECKED BY: B.C.B.

LEGAL DESCRIPTION:

A strip, piece or parcel of land lying in part of the NW/4 of Section 33, Township 18 North, Range 14 East, IM, Tulsa County, Oklahoma. Said parcel of land being described by metes and bounds as follows:

Commencing at the Northwest corner of said NW/4; thence N 88°34'42" E along the North line of said NW/4 a distance of 500.29 feet; thence S 01°25'18" E a distance of 40.00 feet to a point on the South permanent right of way line of Florence Street; thence N 88°34'42" E on said South permanent right of way a distance of 670.00 feet; thence S 51°36'57" E on said South permanent right of way line a distance of 78.10 feet to the point of beginning; thence N 88°34'42" E on said South permanent right of way line a distance of 130.00 feet; thence S 56°23'21" W a distance of 143.70 feet; thence N 54°56'27" W a distance of 35.37 feet; thence N 18°26'03" E a distance of 59.03 feet to said point of beginning.

Containing 0.14 acres (5976 Sq. Ft.) more or less.

All bearings contained in this description are based on the Oklahoma State Plane Coordinate System and are not astronomical bearings.


Brian C. Bird
Registered Surveyor No. 1869
In the State of Oklahoma
CA#32 Expires 06-30-2014



PARCEL: 9.1	DATE: 12-03-2014
REV: 05-08-2018	DRAWN BY: P.L.K.
	CHECKED BY: B.C.B.