
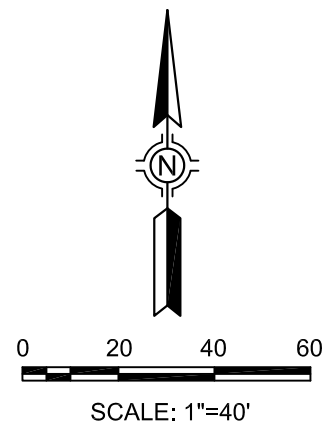
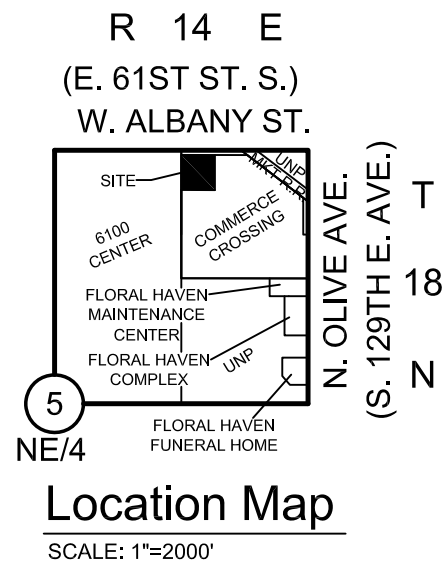


K:\17747.01\ACCESS-EXHIBIT.dwg SHEET 1-IMAGE Dec 02, 2016 - 9:28:51am SISEMORE WEISZ & ASSOCIATES, INC., 2016

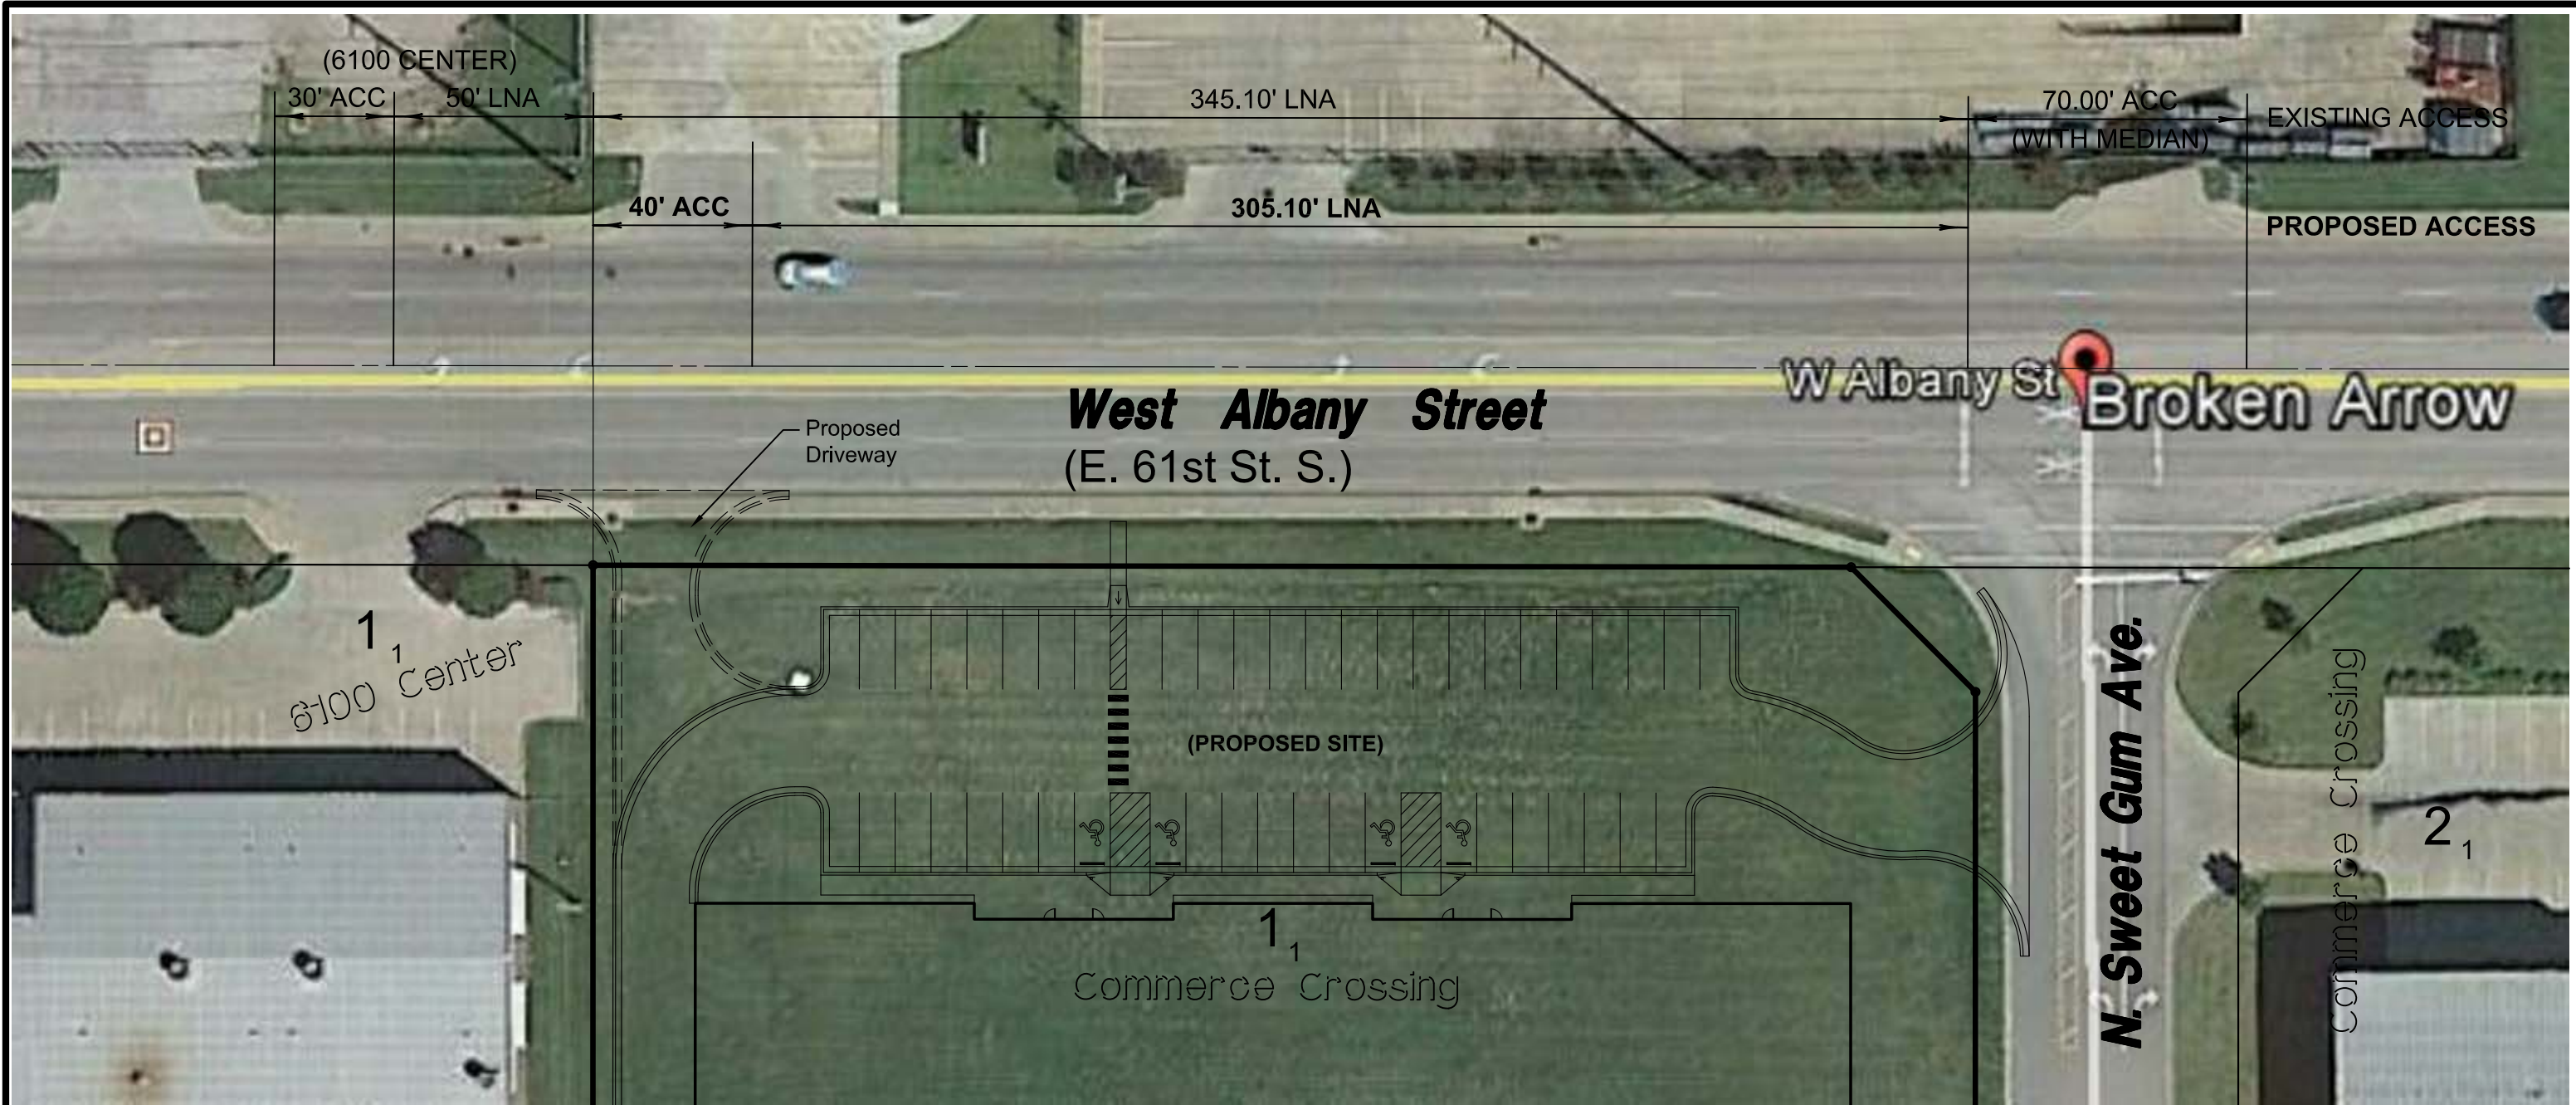

Legend  
ACC = LIMITS OF ACCESS  
LNA = LIMITS OF NO ACCESS

**Change of Access Exhibit with Aerial  
of  
Lot 1, Block 1  
Commerce Crossing  
City of Broken Arrow, Tulsa County, State of Oklahoma**

REVISIONS	BY	DATE

<b>Sisemore Weisz &amp; Associates, Inc.</b>			
6111 EAST 32nd PLACE TULSA, OKLAHOMA 74135 C.A. NO. 2421		PHONE: (918) 665-3600 FAX: (918) 665-8668 EXP. DATE 6/30/17	
FILE:	1814.05	SURVEY BY:	DATE: 12/2/16
ORDER:	17747.01	DRAWN BY: LAD	SCALE: 1"=40'
BOOK:		CHECKED BY: JTB	SHEET 2 OF 2