

Preliminary Plat
Washington Lane IV

A PART OF THE NW/4 OF SECTION 24, T-18-N, R-14-E
AN ADDITION TO THE CITY OF BROKEN ARROW, TULSA COUNTY, OKLAHOMA

P.U.D. No. 135A

ENGINEER

Independent Design
Consultants, LLC
1520 West Dogwood Street
Rogers, Arkansas 72756
Phone: (479) 621-7857


OWNER/DEVELOPER

Armory, LLC
4500 South Garnett Road
Jute 60
Tulsa, Oklahoma 74146
Phone: (918) 665-1900


SURVEYOR:

Benchmark Surveying &
Land Services, Inc.
P.O. Box 1078
Owasso, Oklahoma 74055
Phone: (918) 274-9081

Scale: 1"=50'

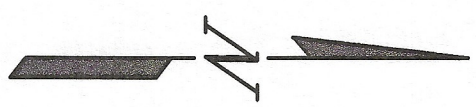


ACCESS PERMITTED
BUILDING SETBACK LINE
DRAINAGE EASEMENT
ELECTRIC EASEMENT
P/E
PEDESTRIAN EASEMENT
R/W
RIGHT-OF-WAY
UTILITY EASEMENT
U/E

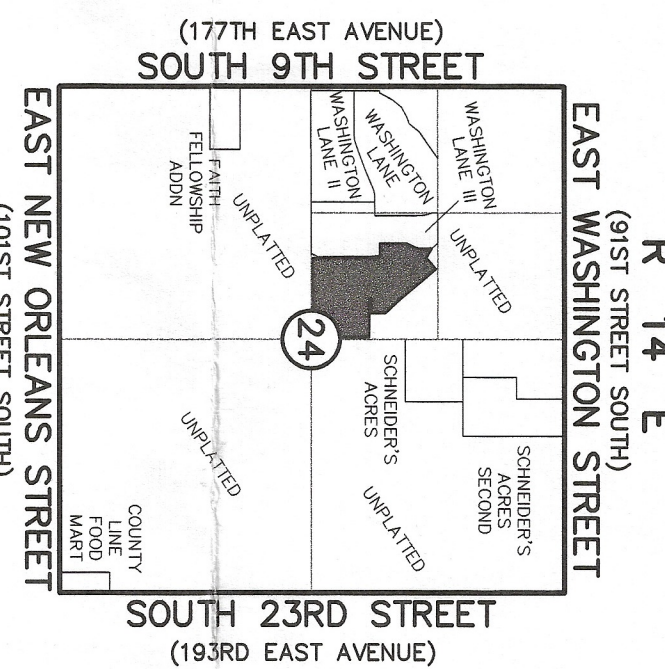

Location Map

SCALE: 1"=200'

SURVEYOR CONTAINS
82 LOTS IN 1 BLOCK
TOTAL AREA: 22.27 ACRES
BEARING BASE: STATE PLANE GRID BEARINGS
NE CORNER OF SW/4 OF NW/4 OF SECTION 24
NATIONAL GRID SYSTEM OF 1983
ELEVATION: 1063.35
ADDITIONAL NOTES:
ADRESSES SHOWN ON THIS PLAT ARE ACCURATE
AS OF THE TIME THE PLAT WAS FILED. ADDRESSES ARE
SUBJECT TO CHANGE AND SHOULD NOT BE RELIED
ON FOR MAILING OR OTHER PURPOSES. THE
MONUMENTATION: 3/8" IRON PIN SET AT ALL PROPERTY
CORNERS

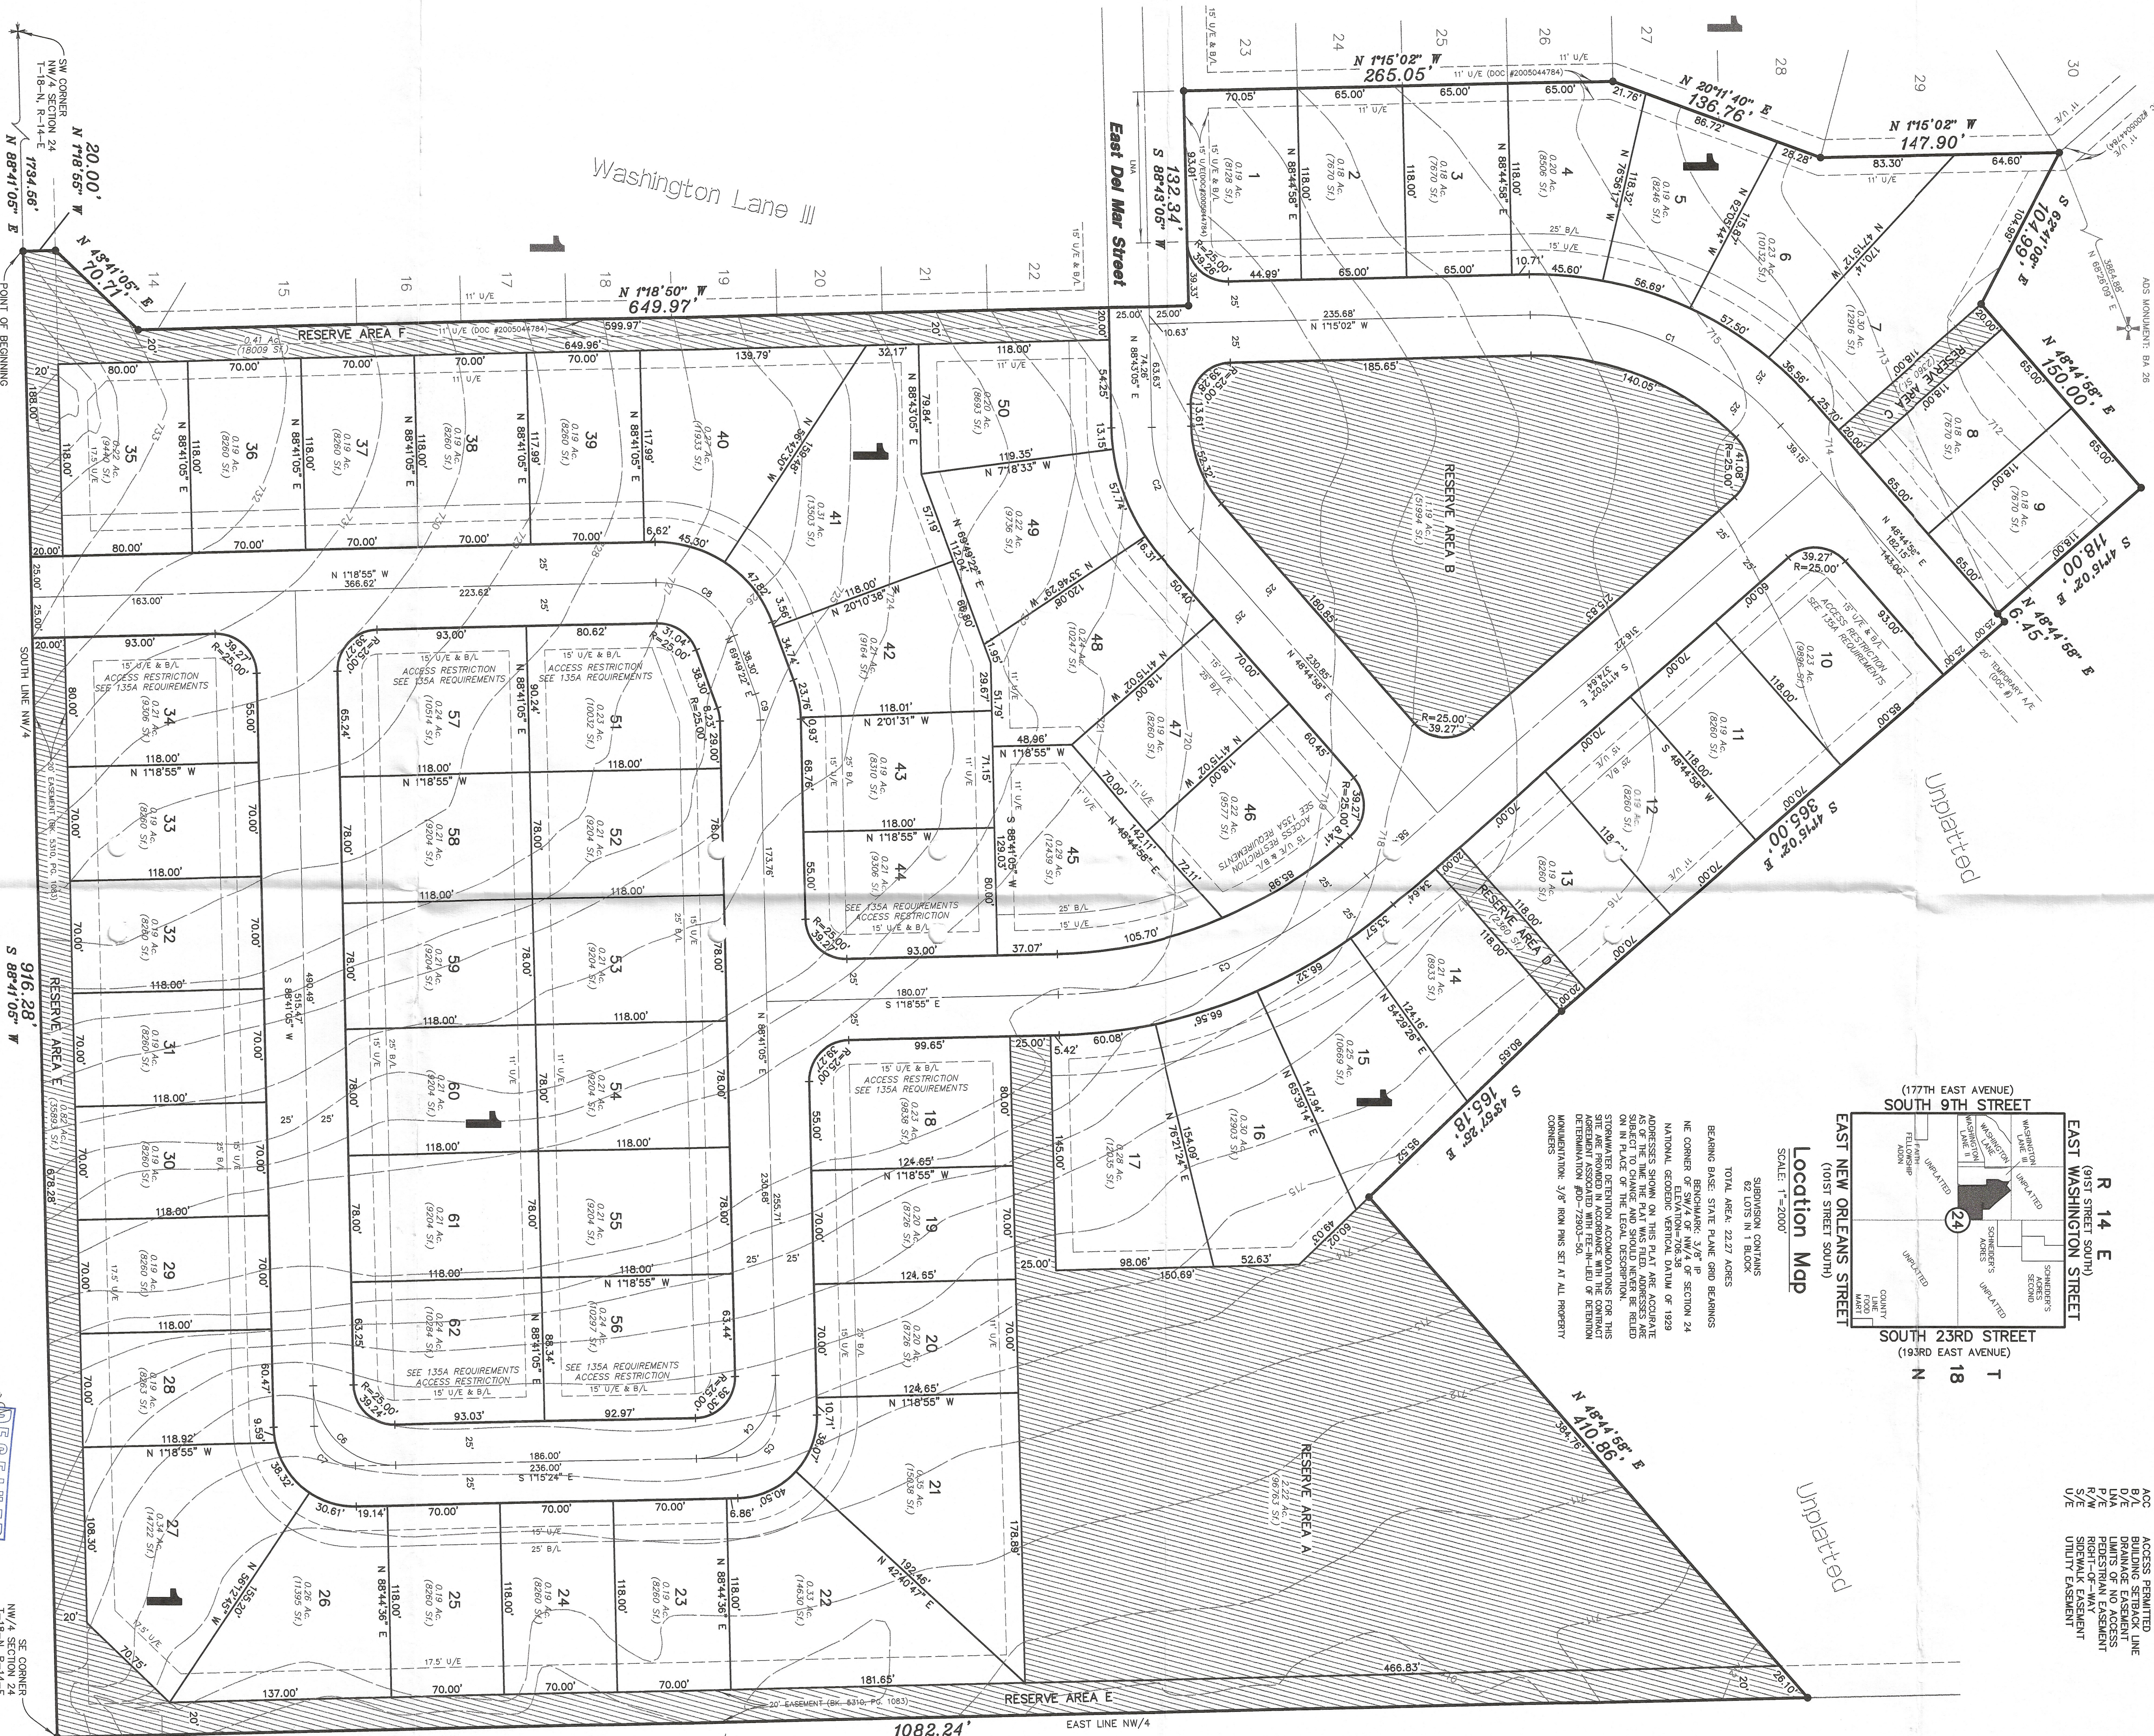

Legal Description

A TRACT OF LAND THAT IS PART OF THE NORTHWEST QUARTER (NW/4) OF SECTION 24, TOWNSHIP 18 NORTH, RANGE 14 EAST OF THE 18 & M, TULSA COUNTY, OKLAHOMA, MORE PARTICULARLY DESCRIBED AS FOLLOWS:


Curve Information

CURVE #	LENGTH	DELTA	RADIUS	CHORD	BEARING
C1	174.53'	50°00'00"	200.00'	168.00'	N 23°44'05" E
C2	69.76'	39°58'07"	100.00'	66.35'	N 89°41'05" E
C3	709.10'	39°58'07"	300.00'	204.89'	S 21°16'58" E
C4	78.89'	90°03'00"	50.00'	70.71'	S 48°71'07" E
C5	39.37'	90°03'00"	25.00'	35.37'	S 48°71'07" E
C6	78.48'	89°58'30"	50.00'	70.07'	S 43°42'50" W
C7	38.24'	89°58'30"	25.00'	35.34'	S 43°42'50" W
C8	62.08'	71°08'17"	50.00'	58.17'	N 34°15'14" E
C9	16.46'	185°14'53"	50.00'	16.39'	N 79°15'14" E

RECEIVED
JUN 24 2005
PRELIMINARY PLAT
APPROVED
Council of the City of Broken Arrow,
Oklahoma
by the City
Mayor
Attest: City Clerk
CASE #
Washington Lane IV
June 14, 2005
SHEET 1 of 1