

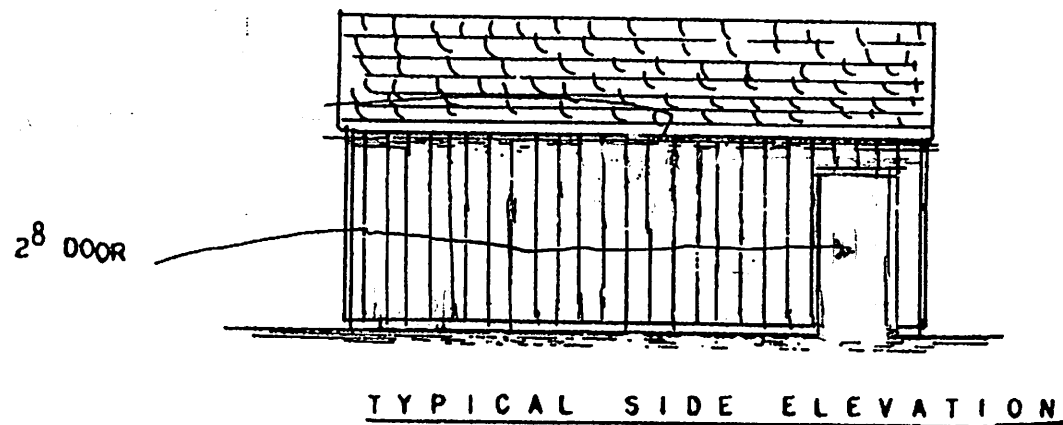



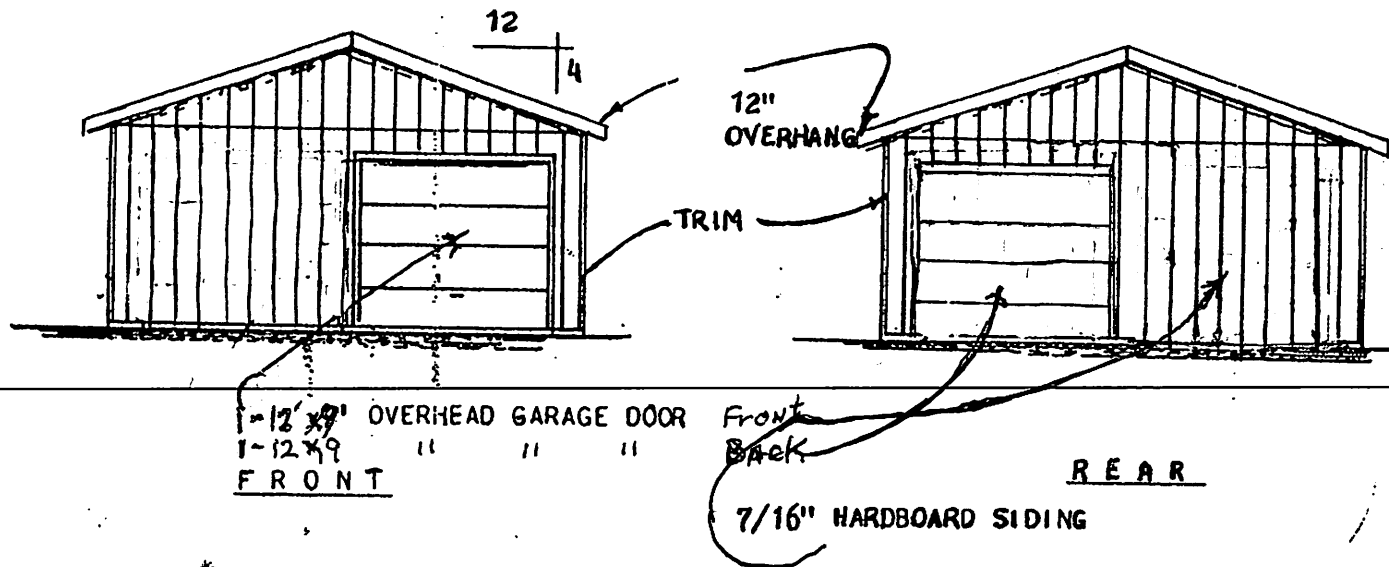



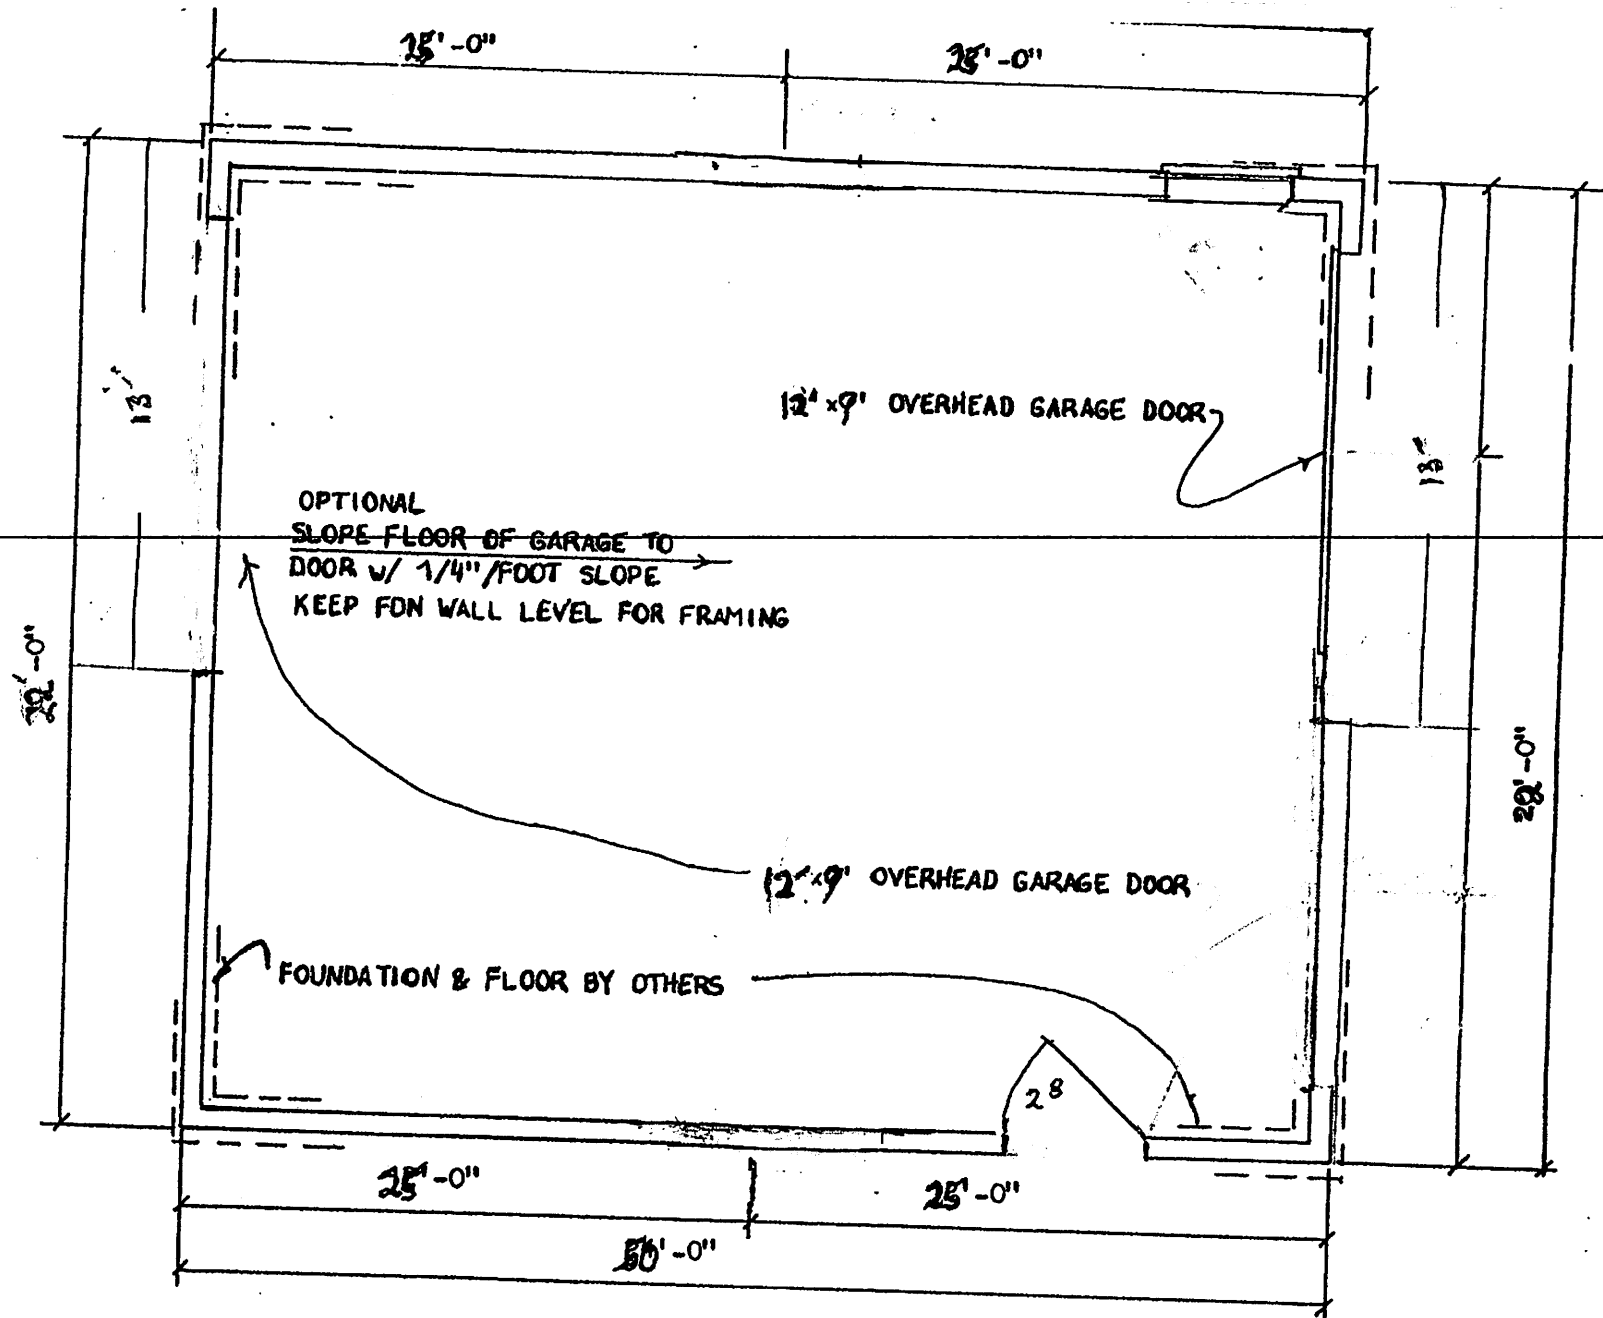


NOTE: VERIFY ALL SPECIFICATIONS WITH LOCAL  
BUILDING CODES & REGULATIONS ON ALL SHEETS


FLOOR PLAN

CIMARRON GARAGE  
29' x 50' 2 of 4  
A - 92

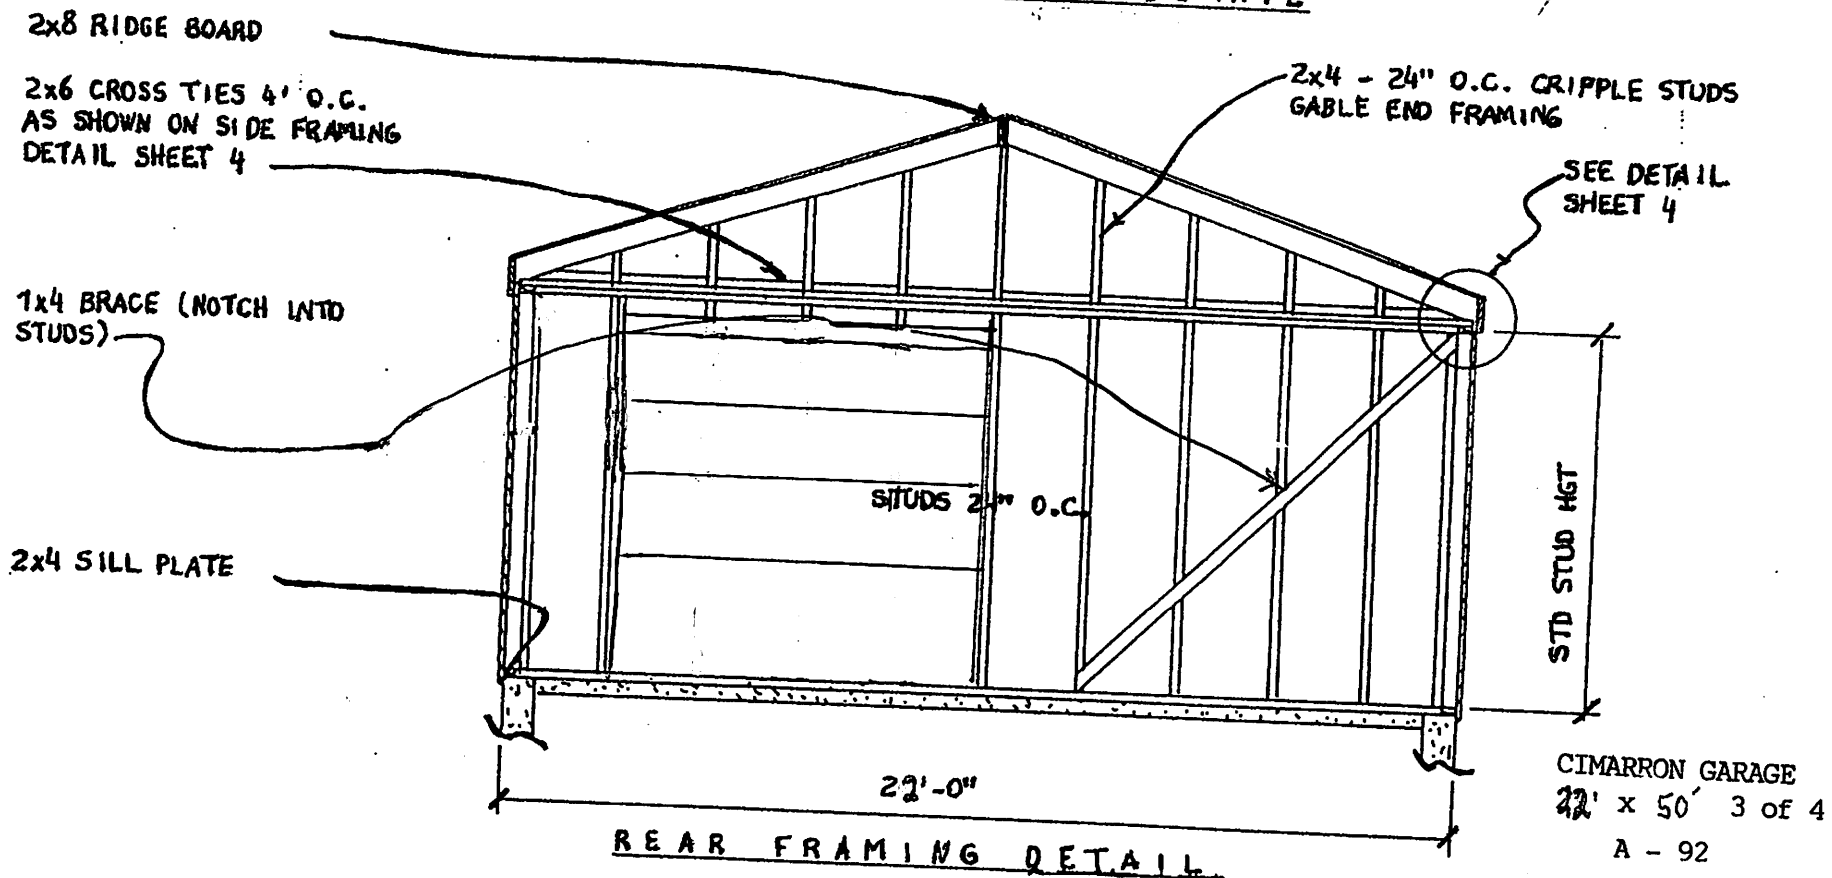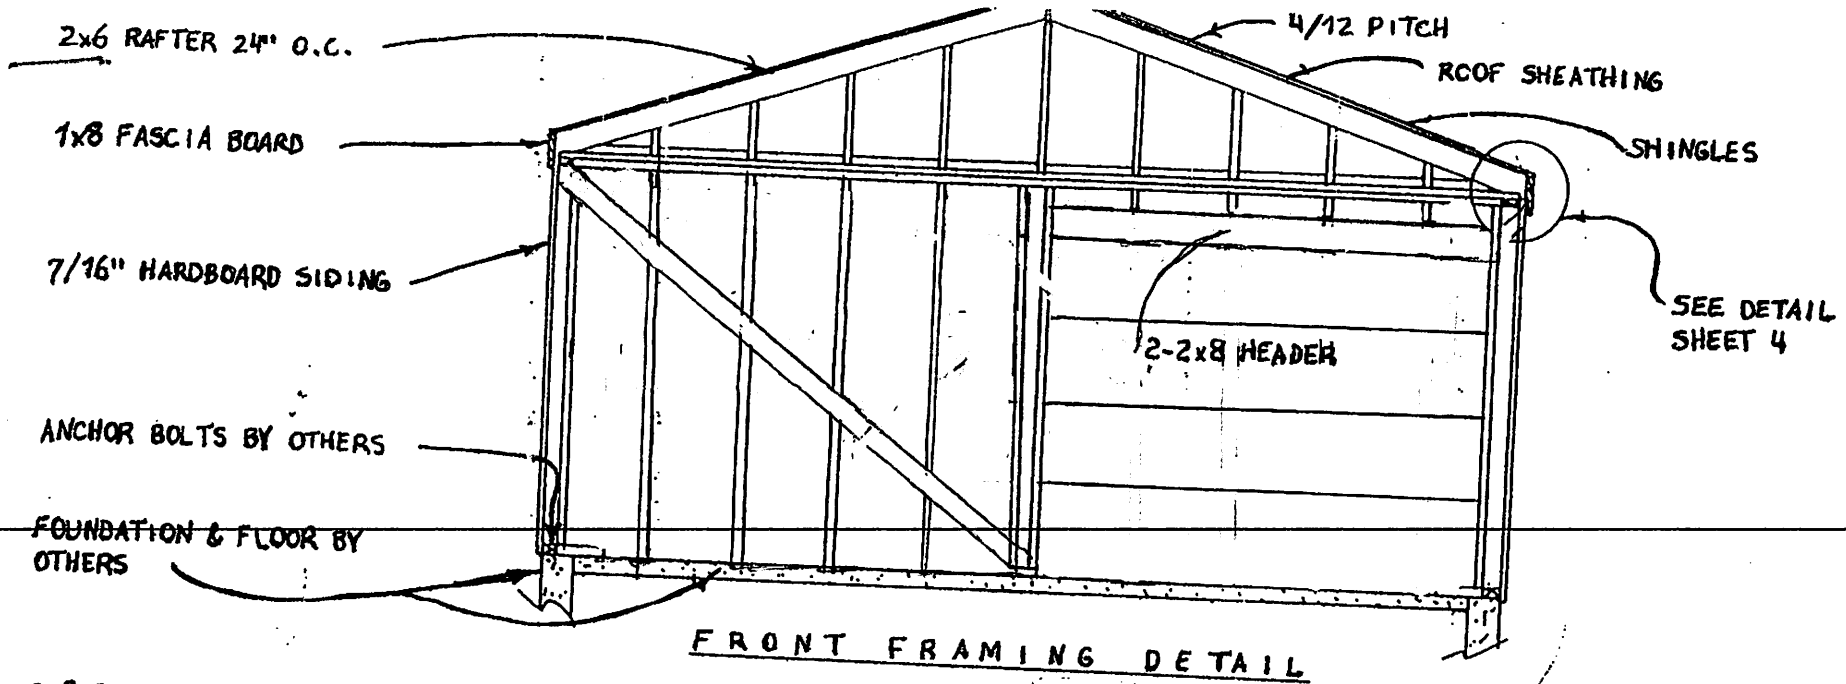

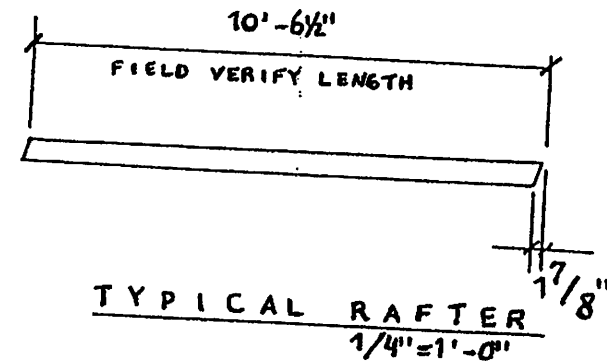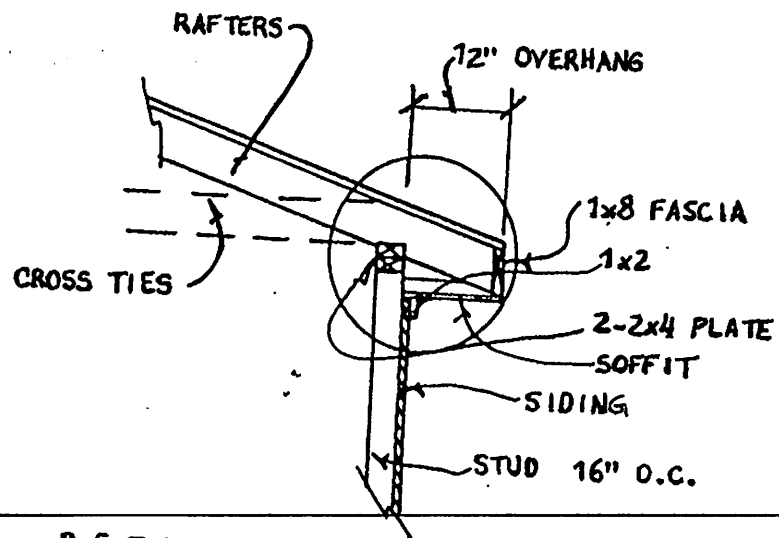

DETAIL  
1/2" = 1'-0"

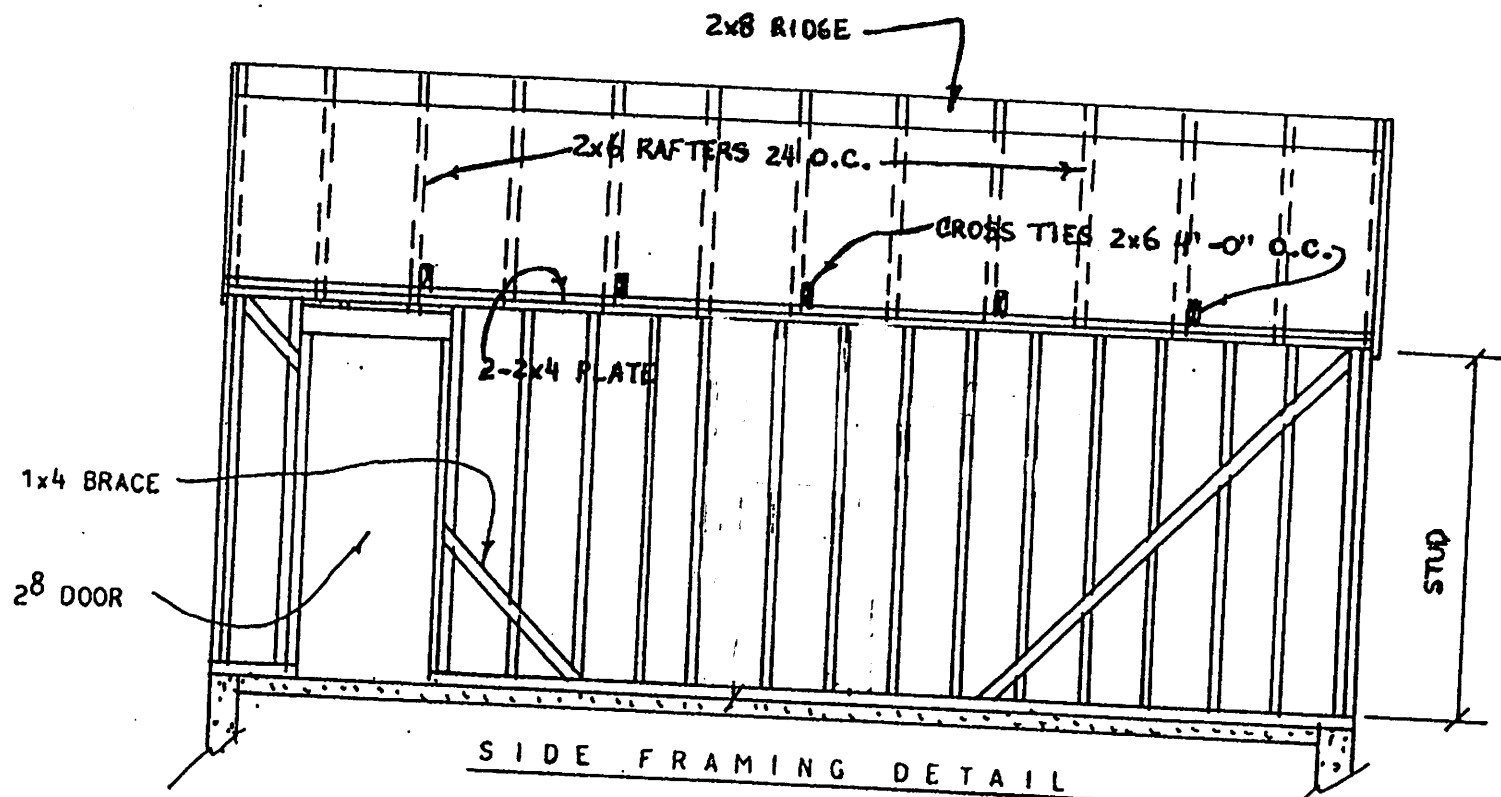

CIMARRON GARAGE  
20' x 24' 4 of 4