

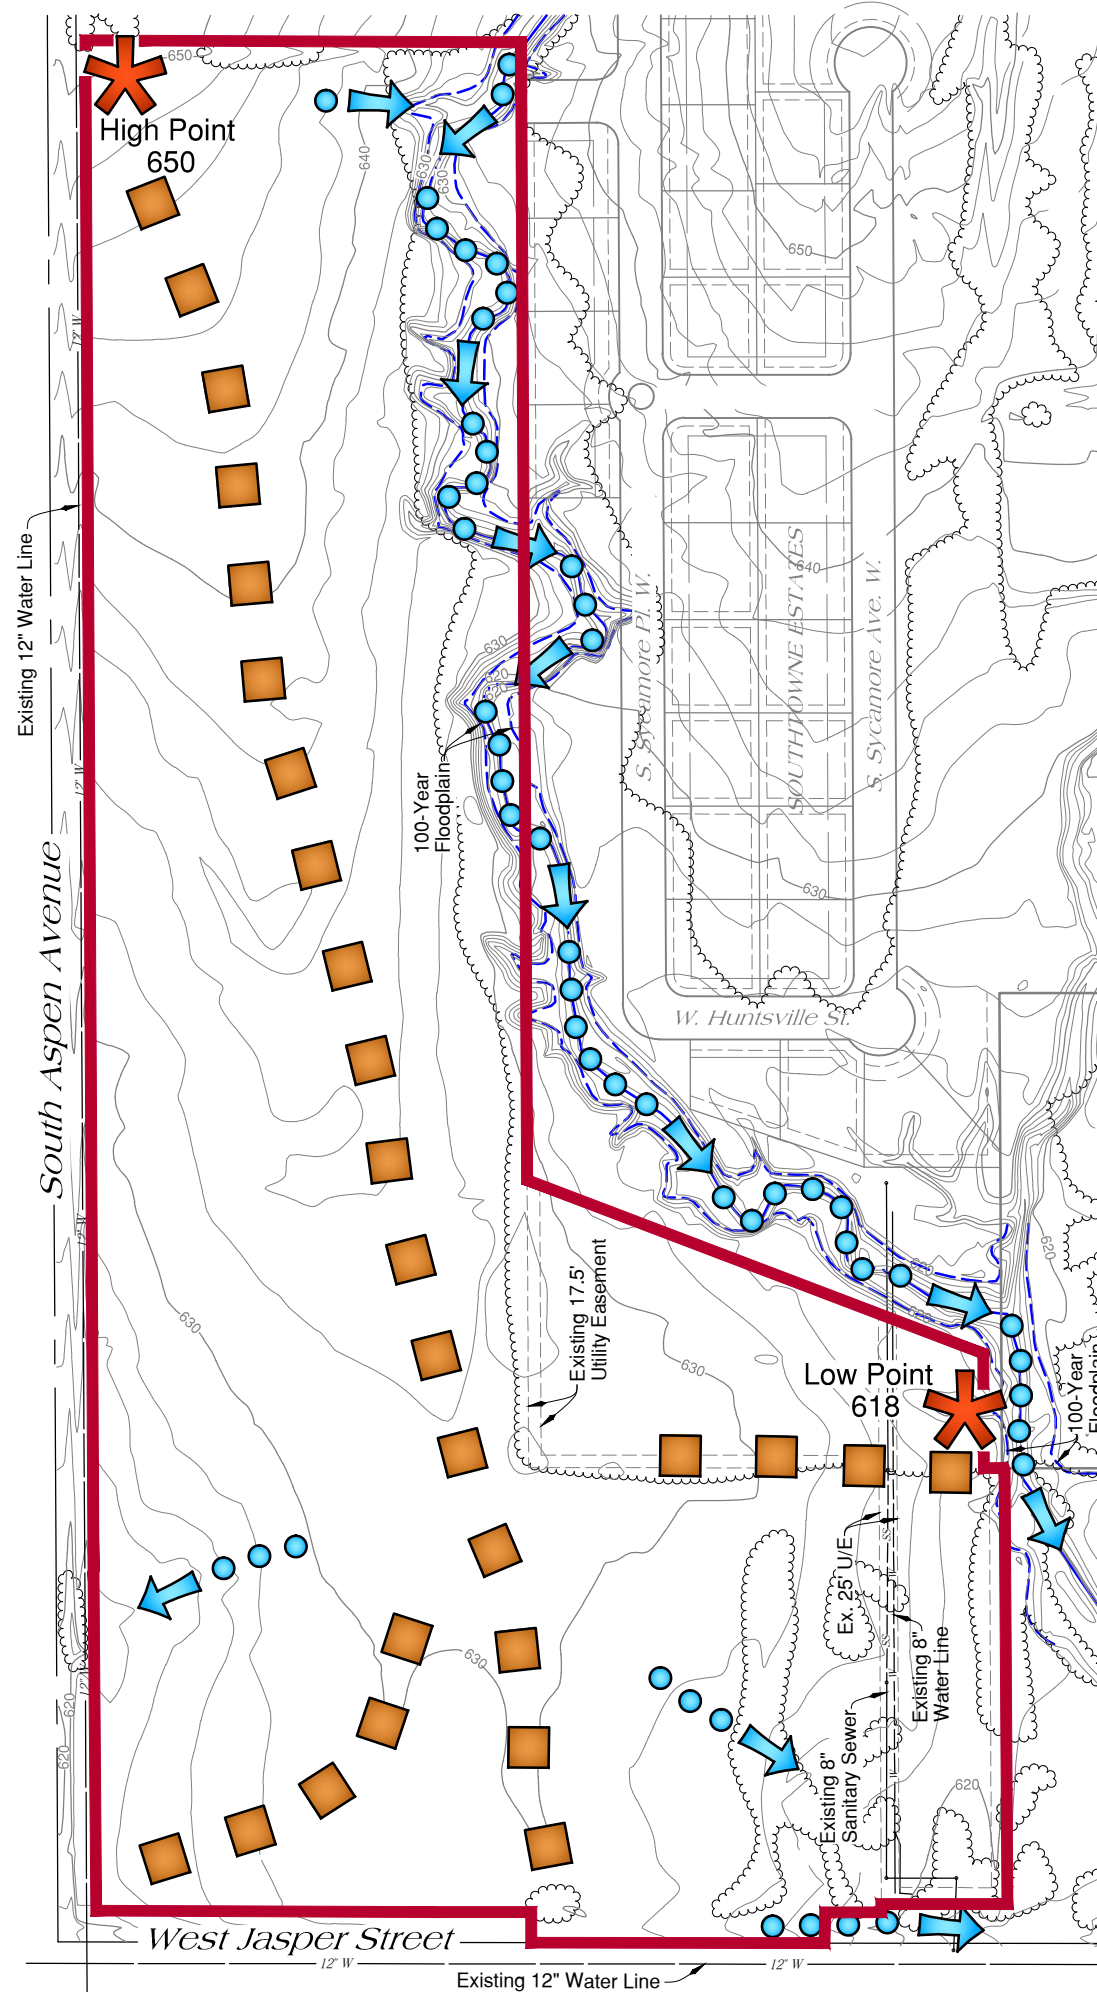


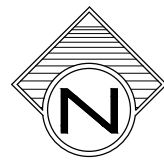

RECEIVED
MARCH 20, 2017
BROKEN ARROW
PLAN DEVELOPMENT

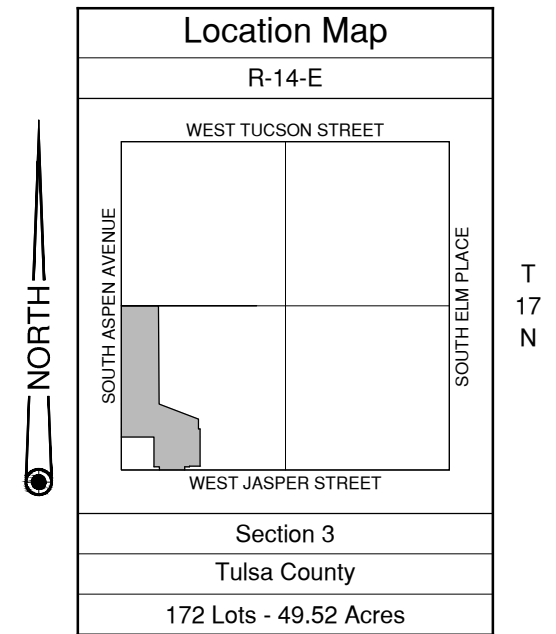

Not To Scale

Data Summary:	
Total Project Area	49.52 Acres
   	Ridgelines
   	Drainageways

Exhibit D

Aspen Crossing

Existing Conditions Plan