


# TRAVERSE CLOSURE REPORT

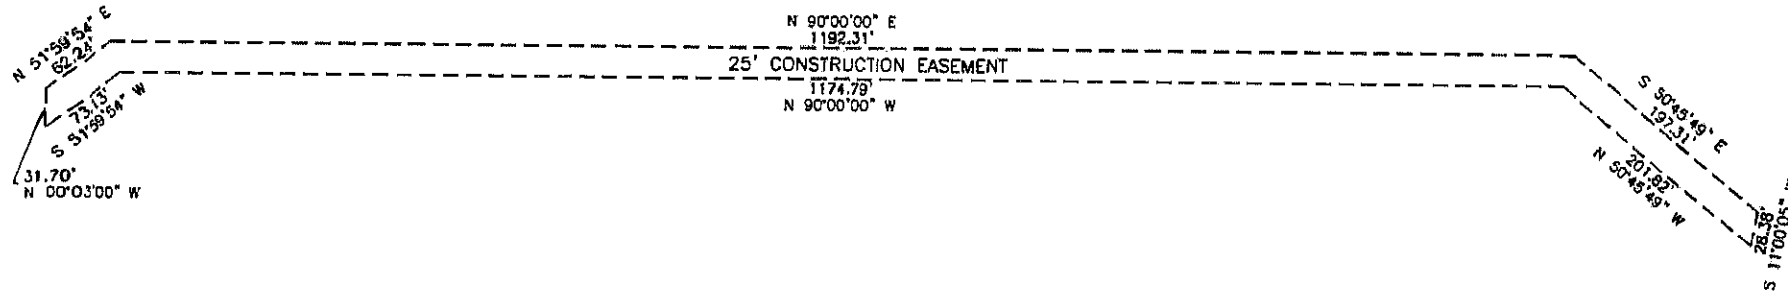

THE COTTAGES AT CEDAR RIDGE  
 Offsite 25.00 foot Wide Cnstruction Easement Description  
 Traverse Closure Report Tue Sep 12 13:26:41 2017

Northing	Easting	Bearing	Distance
10967.458	12317.204		
11005.778	12366.249	N 51°59'54" E	62.240
11005.778	13558.559	N 90°00'00" E	1192.310
10880.975	13711.384	S 50°45'49" E	197.310
10853.117	13705.968	S 11°00'05" W	28.380
10980.772	13549.650	N 50°45'49" W	201.820
10980.772	12374.860	N 90°00'00" W	1174.790
10935.747	12317.234	S 51°59'54" W	73.130
10967.447	12317.206	N 00°03'00" W	31.700

Closure Error Distance> 0.01079 Error Bearing> N 11°03'52" W  
 Closure Precision> 1 in 274415.4 Total Distance> 2961.680  
 Traverse Closure Area: 36277.85 sq ft, 0.833 acres

## EXHIBIT A



1"=150'

**TUTTLE & ASSOCIATES, INC.**

9718 East 55th Place South  
 Tulsa, Oklahoma 74146  
 Phone: (918) 663-5567

Date: 09/12/17

Drawn: RWT

Checked: JAT

Job Number: 5038

Sheet 1 of 1