


SITE DATA TABLE

Lot 1	
Parking Required (5 Stalls/ 1,000 SF)	
65,000 SF	325 Stalls
12,000 SF	60 Stalls
	385 Stalls (Total)
Parking Provided	
Standard Stalls:	377 Stalls
ADA Stalls:	8 Stalls
Total Stalls:	385 Stalls
Lot 4	
Parking Required (4.5 Stalls/ 1,000 SF)	
7,200 SF	33 Stalls
21,600 SF	98 Stalls
21,600 SF	98 Stalls
	229 Stalls (Total)
Parking Provided	
Standard Stalls:	225 Stalls
ADA Stalls:	7 Stalls
Total Stalls:	232 Stalls

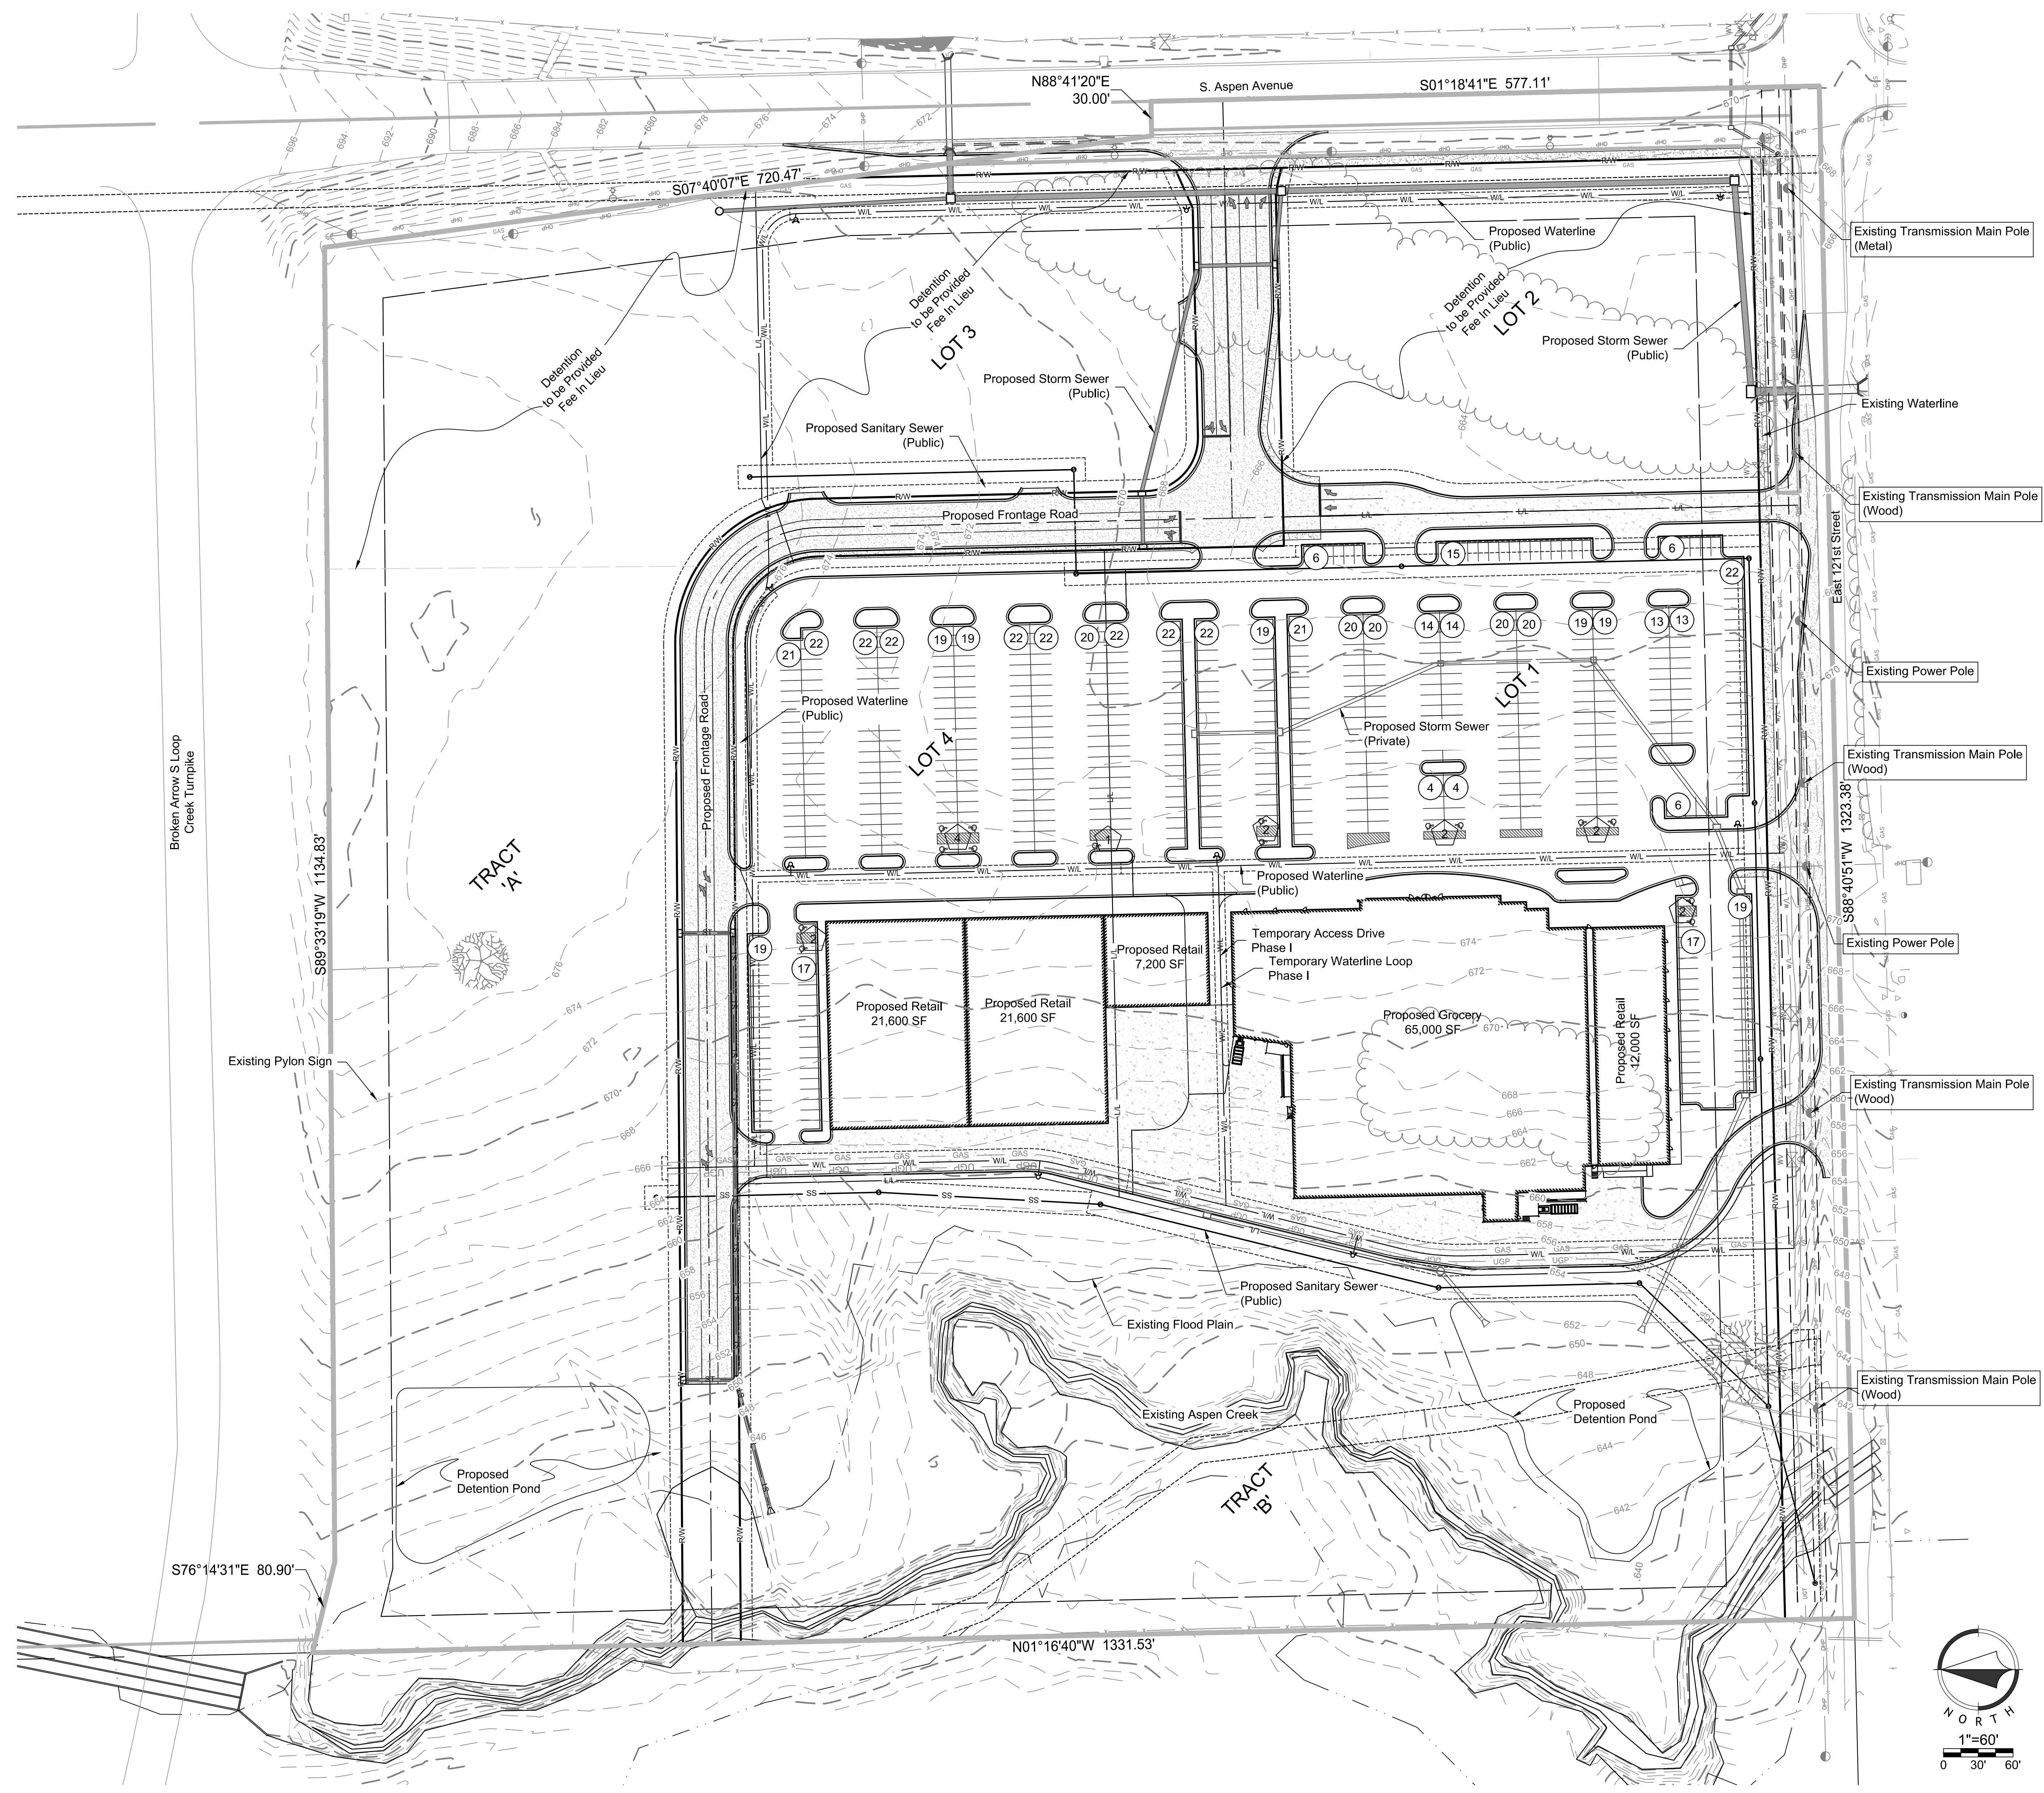

Map 001_2016-4-15.dwg
1:30 W. CAMBRIDGE CIRCLE DRIVE
KANSAS CITY, KANSAS 64105
www.ricconsulting.com

Renaissance Infrastructure Consulting
1138 W. CAMBRIDGE CIRCLE DRIVE
KANSAS CITY, KANSAS 64105
913.317.9500
www.ricconsulting.com

JAR	RLC	03/09/16
IND	BY	DATE

ORIGINAL SUBMITTAL
REVISION