


West Albany Street
(E. 61st St. S.)

1
6100 Center

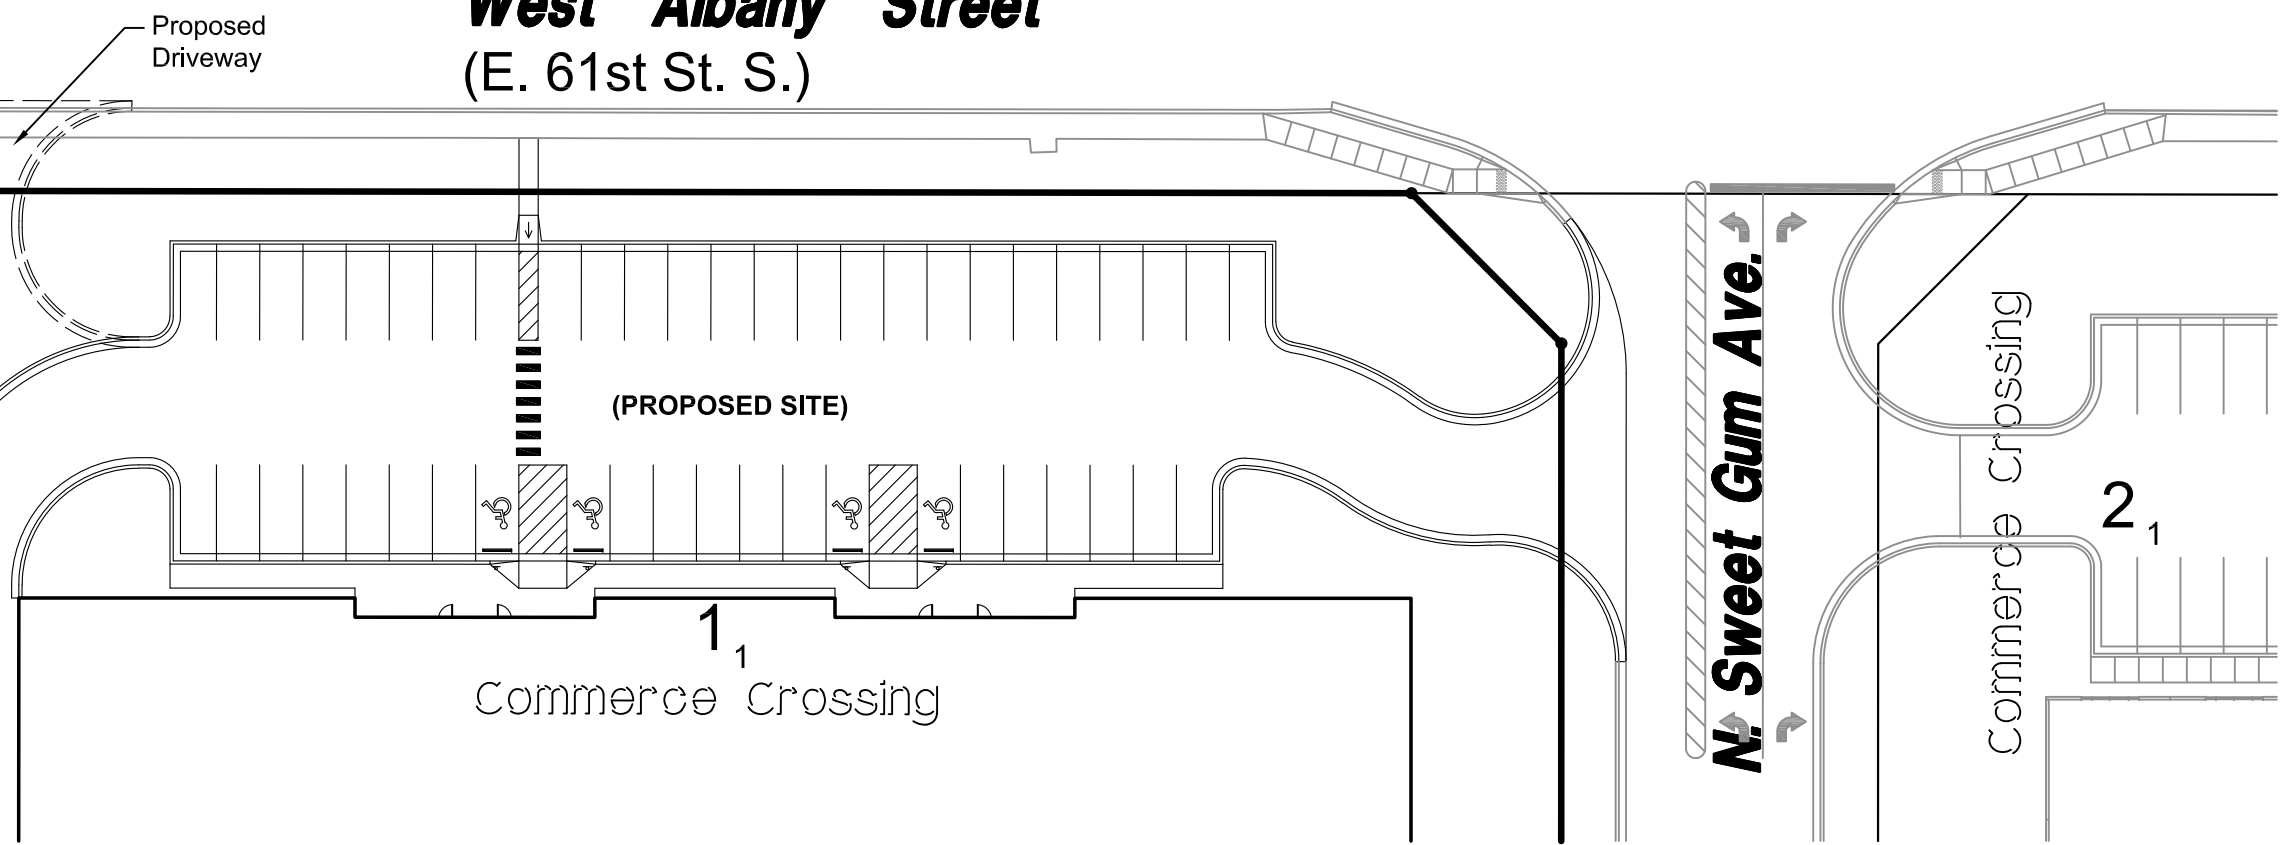


1
Commerce Crossing

N. Sweet Gum Ave.


Commerce Crossing

2
1

R 14 E
(E. 61ST ST. S.)
W. ALBANY ST.

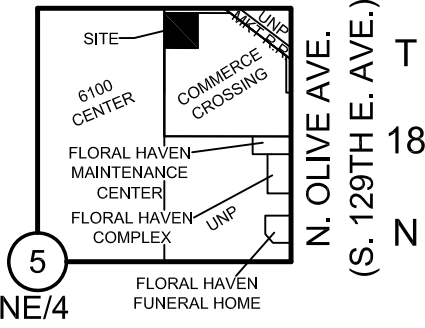

Location Map
SCALE: 1"=2000'

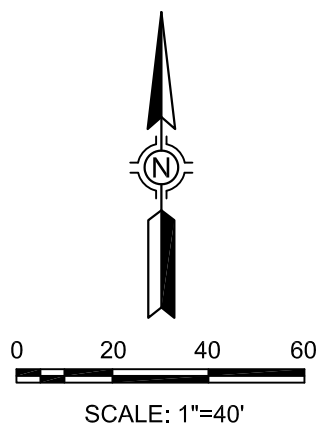

Legend
ACC = LIMITS OF ACCESS
LNA = LIMITS OF NO ACCESS

Change of Access Exhibit
of
Lot 1, Block 1
Commerce Crossing
City of Broken Arrow, Tulsa County, State of Oklahoma

Sisemore Weisz & Associates, Inc.
6111 EAST 32nd PLACE
TULSA, OKLAHOMA 74135
C.A. NO. 2421
PHONE: (918) 665-3800
FAX: (918) 665-8668
EXP. DATE 6/30/17

REVISIONS	BY	DATE

FILE:	1814.05	SURVEY BY:	DATE:	12/2/2016	
ORDER:	17747.01	DRAWN BY:	LAD	SCALE:	1"=40'
BOOK:		CHECKED BY:	JTB	SHEET	1 OF 2